


SEEDING
END WIDTH SO. YDS.

END AREA VOLUME
CUT FILL CUT FILL
CALCULATED CHECKED

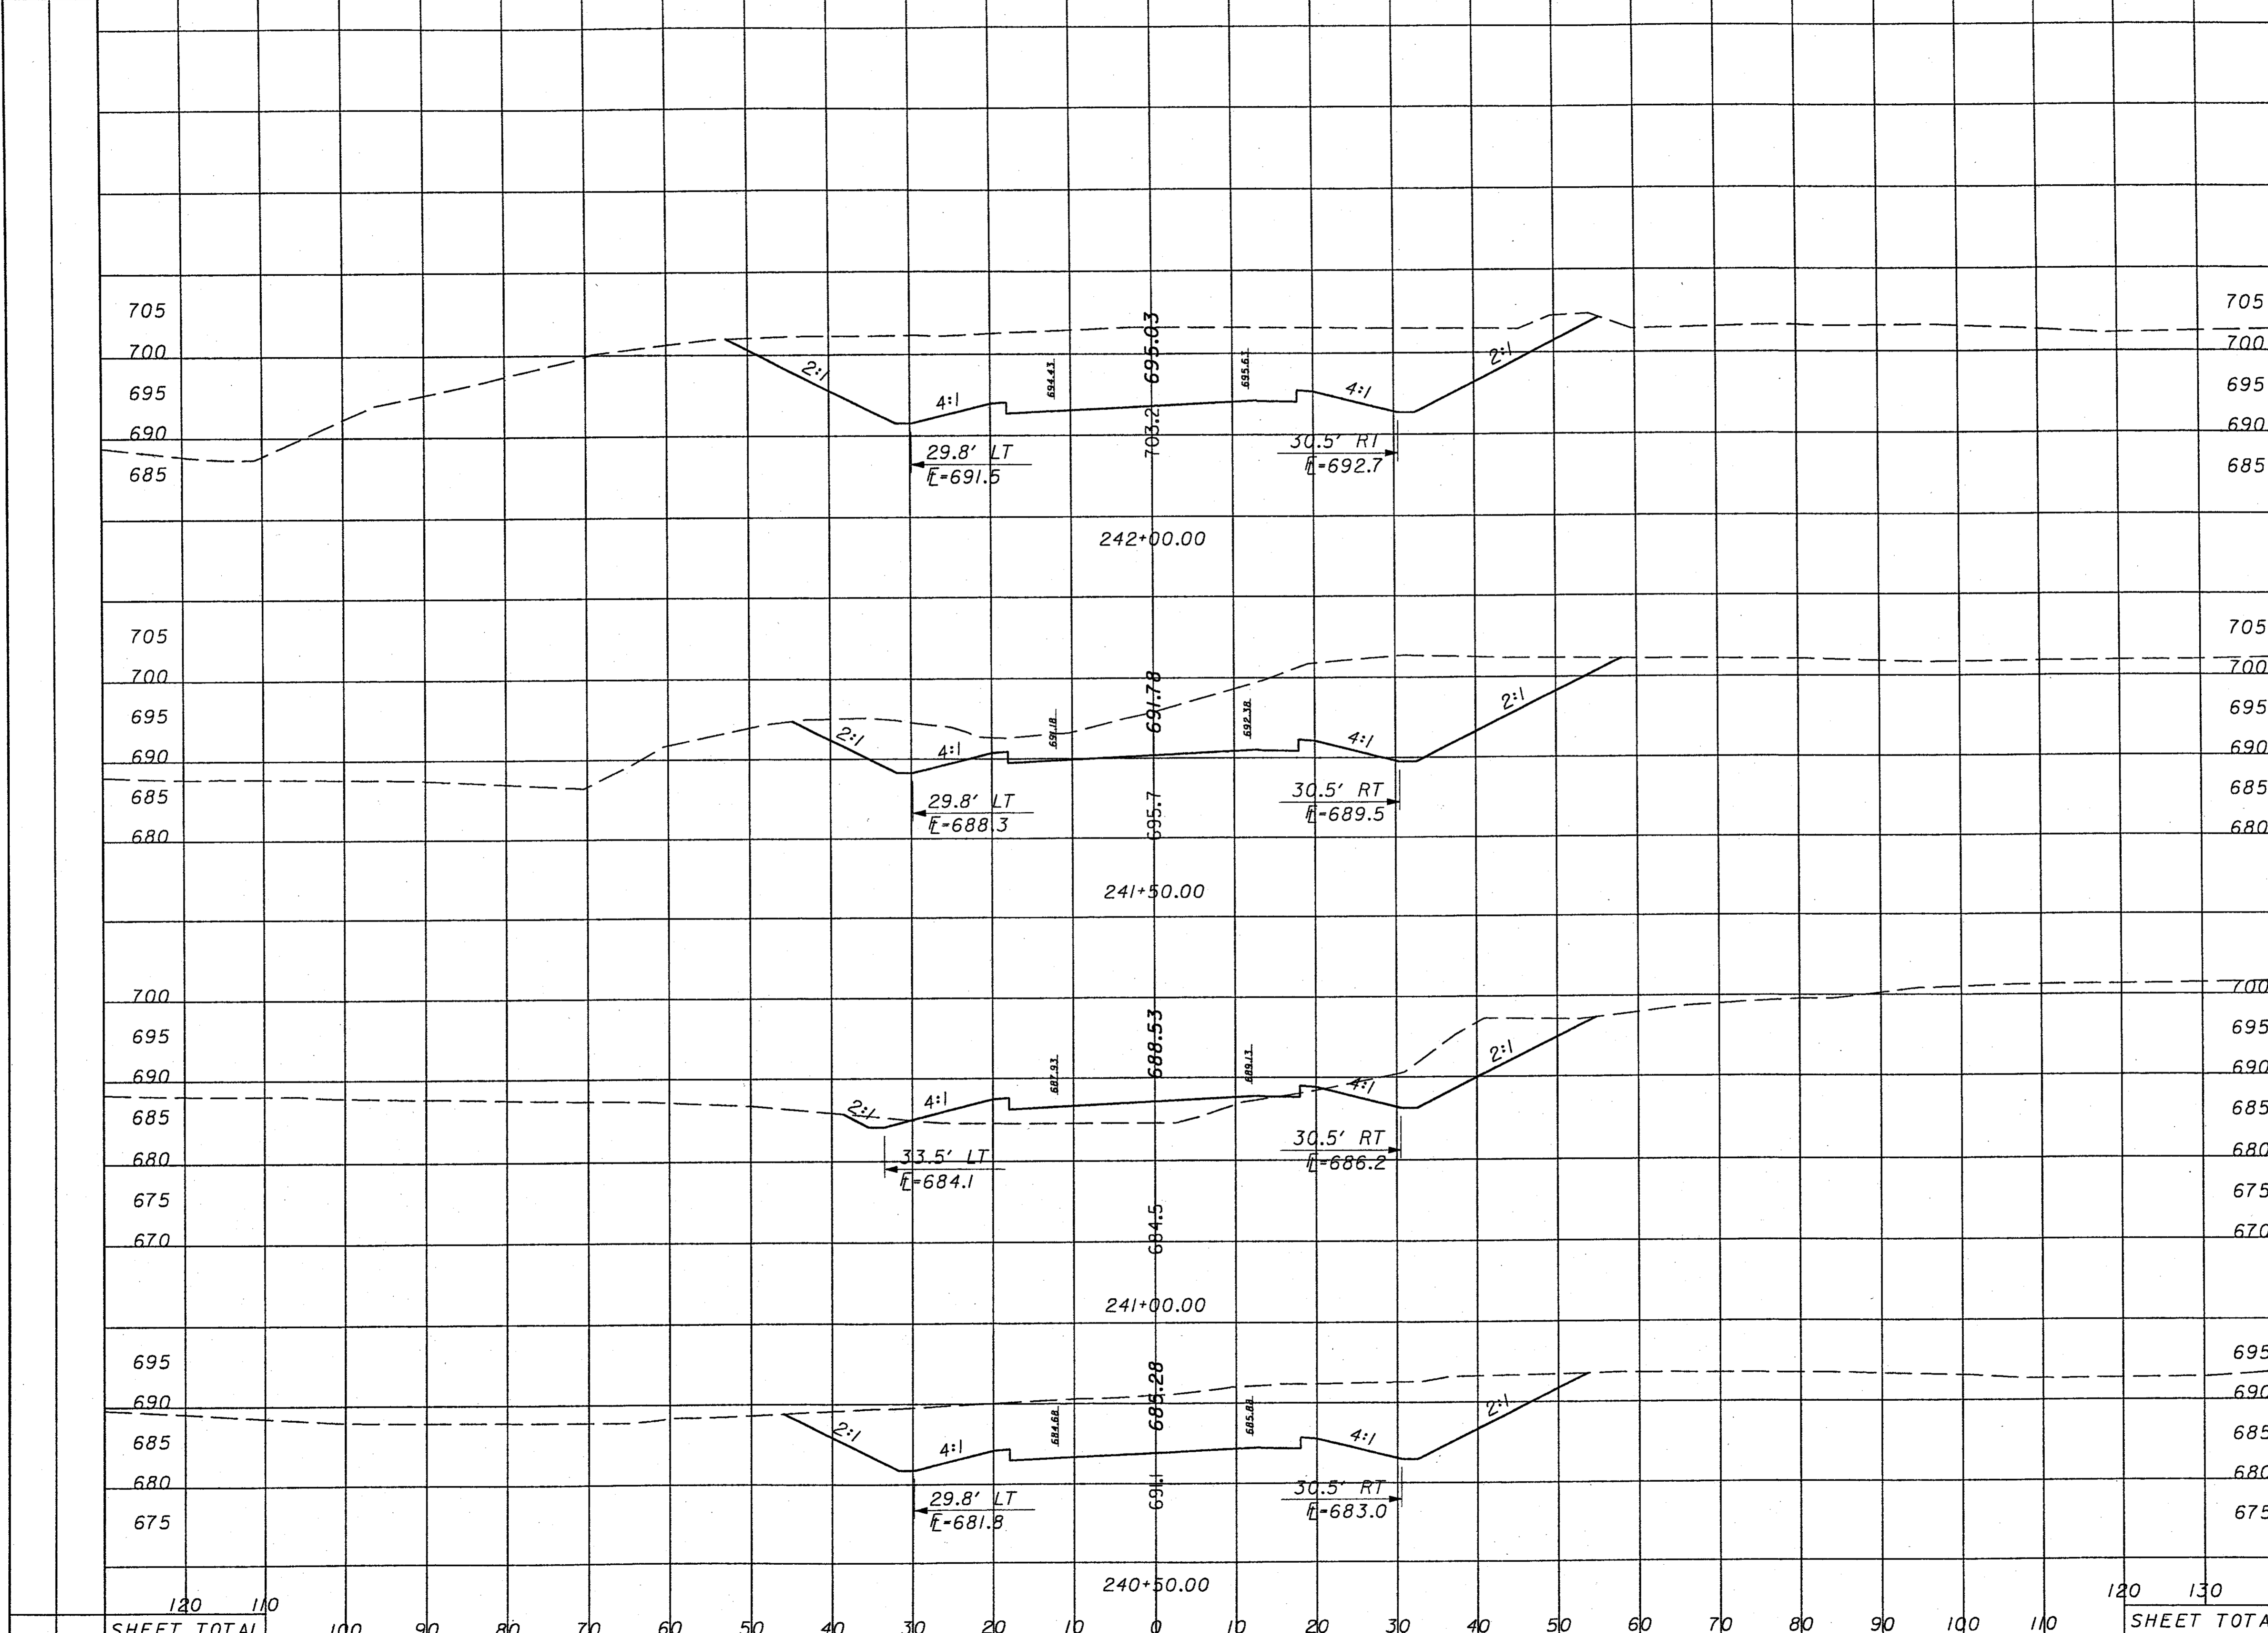

CROSS SECTIONS
RECOMMENDED ALTERNATIVE

LAK-86-1.32

34