


SEEDING
END WIDTH SQ. YDS.

END AREA VOLUME
CUT FILL CUT FILL
CALCULATED CHECKED

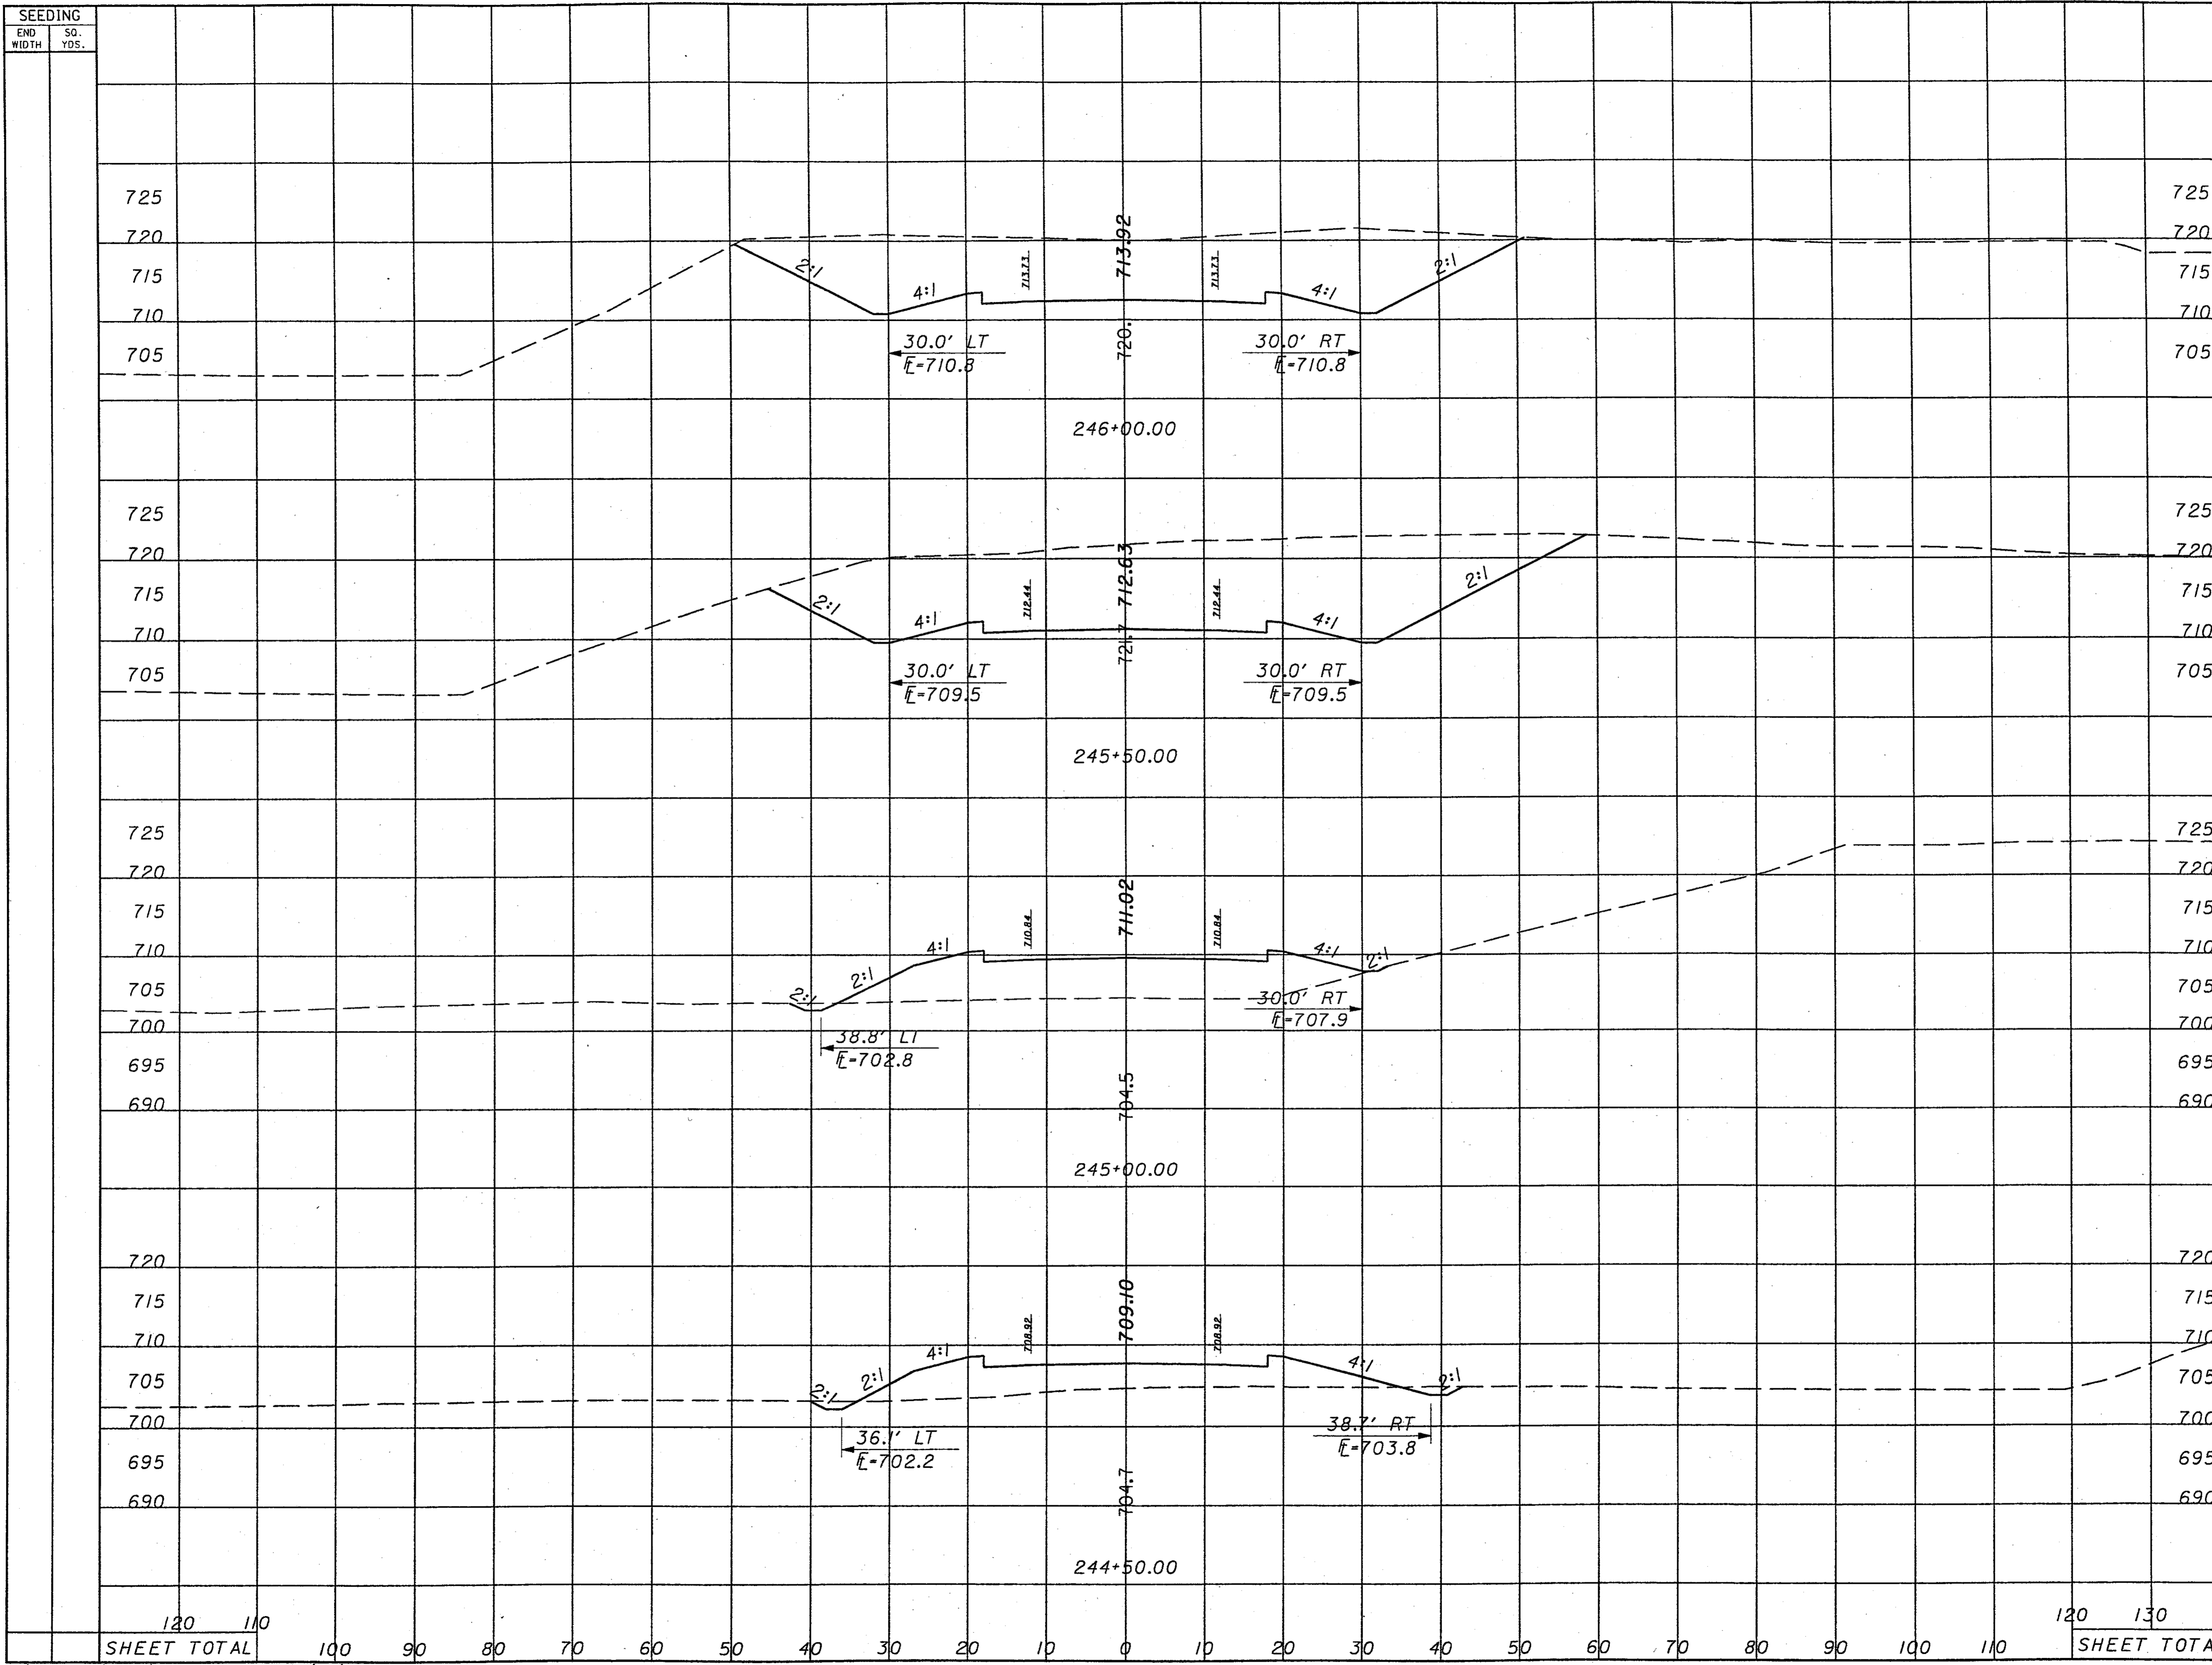

CROSS SECTIONS
RECOMMENDED ALTERNATIVE

LAK-86-1.32

36

120	110	100	90	80	70	60	50	40	30	20	10	0	10	20	30	40	50	60	70	80	90	100	110	120	130
SHEET TOTAL													SHEET TOTAL												