
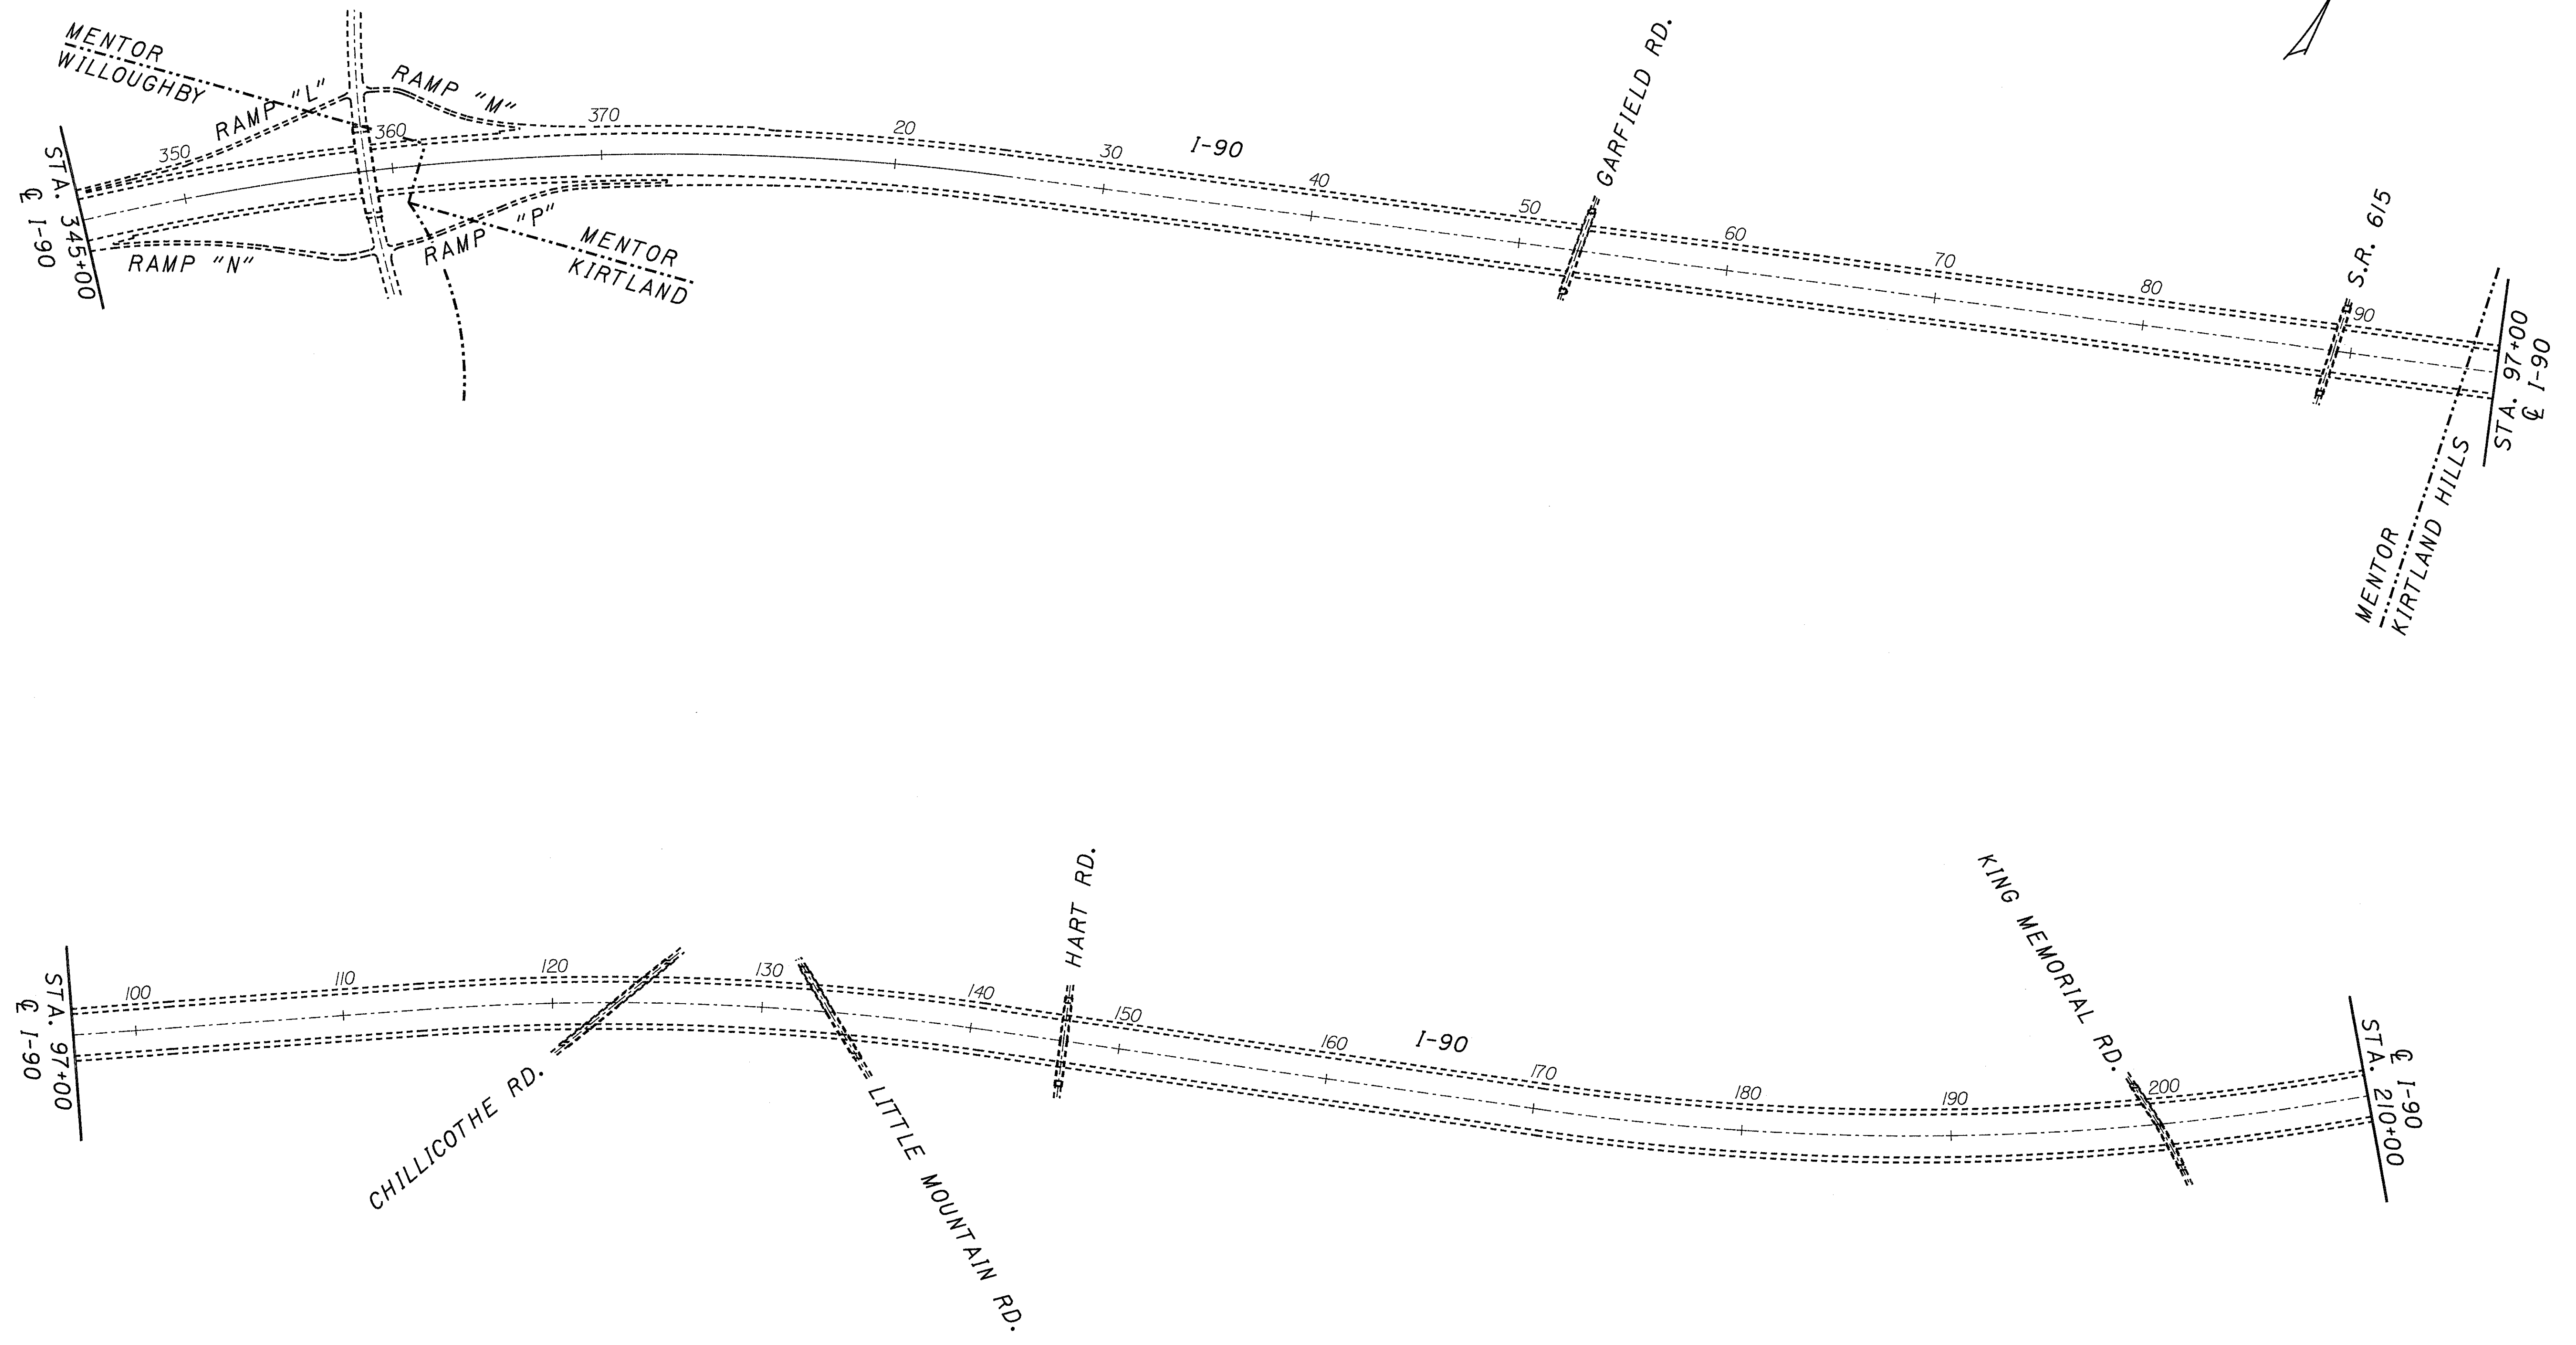
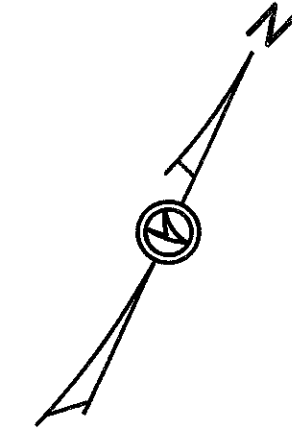


SCHEMATIC PLAN

LAKE COUNTY	OHIO
LAK-90/271-1.88/0.00	FHWA REGION 5
	FEDERAL PROJECT

4
49

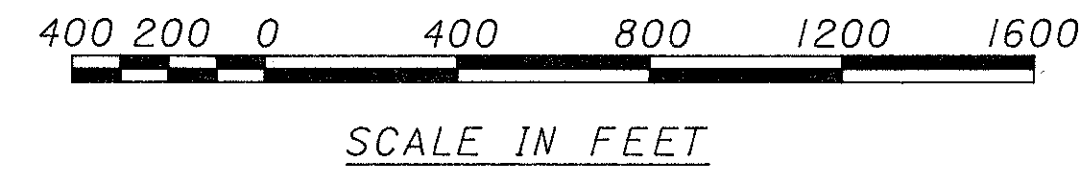

PLOT SUBMITTED BY: GRMOVSEK

ZFI:[100,350]OLK90GSA.DGN

PLOT SUBMITTED BY: GRMOVSEK

4-MAY-1990 09:14