
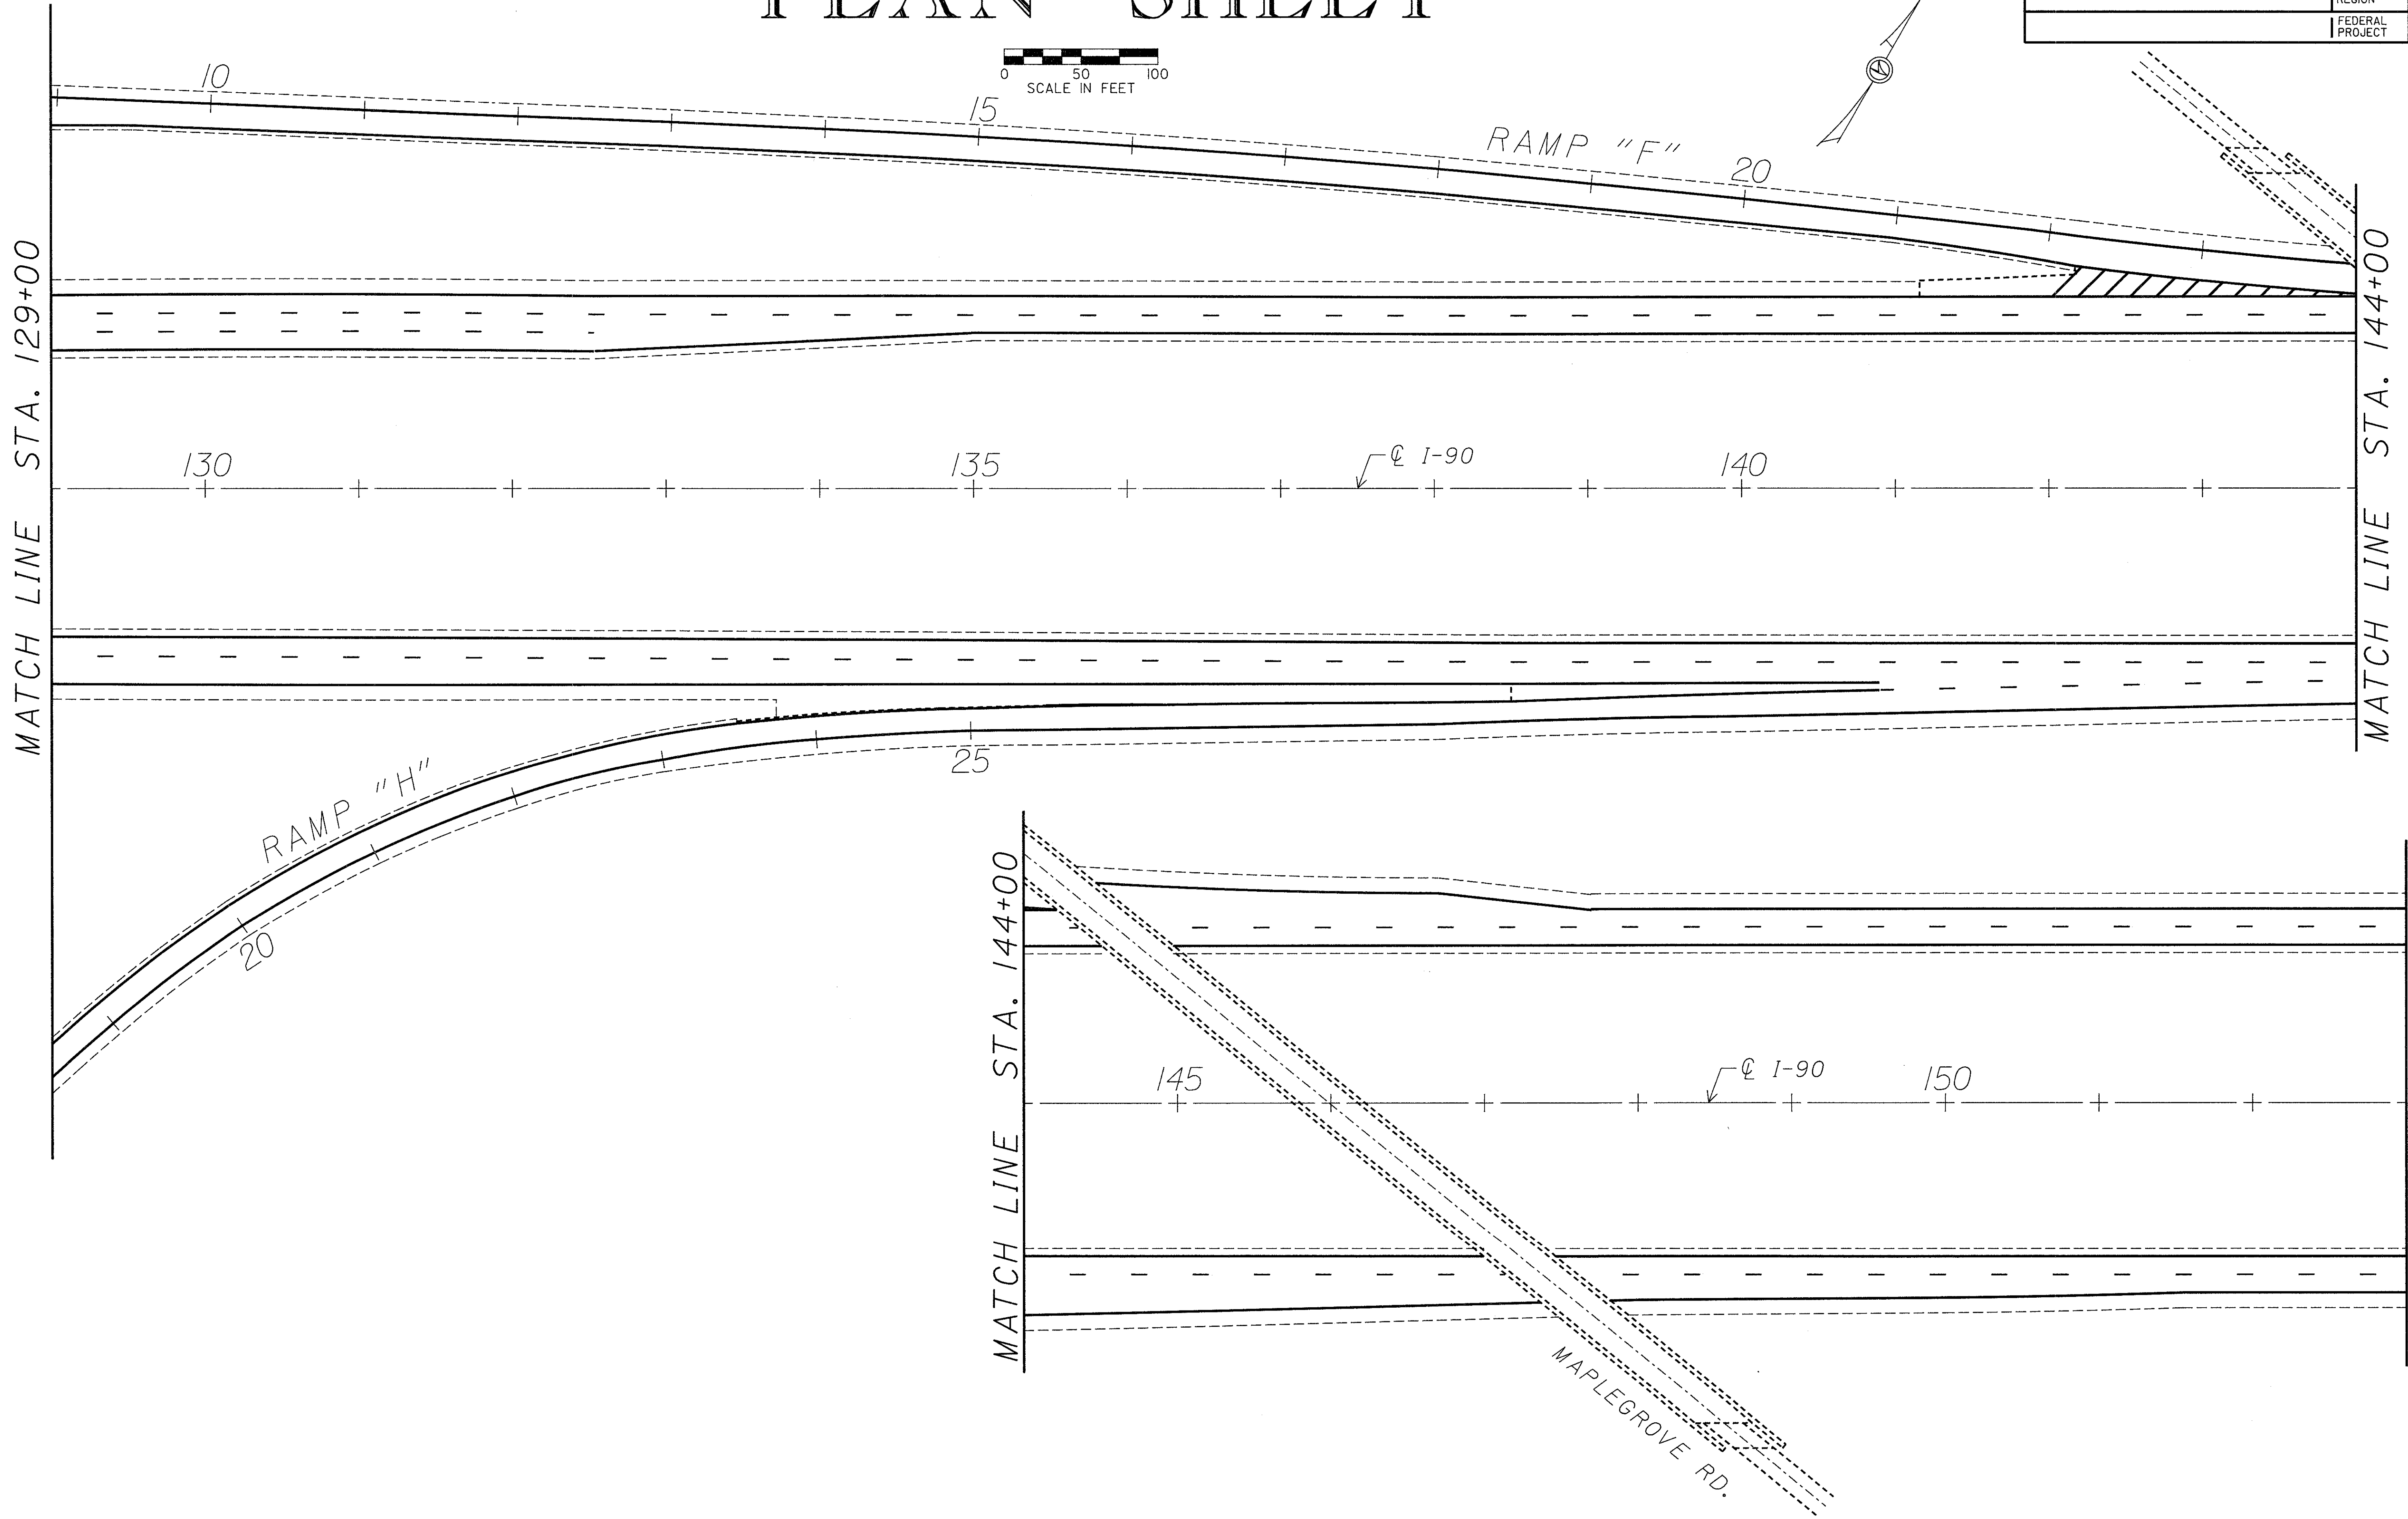
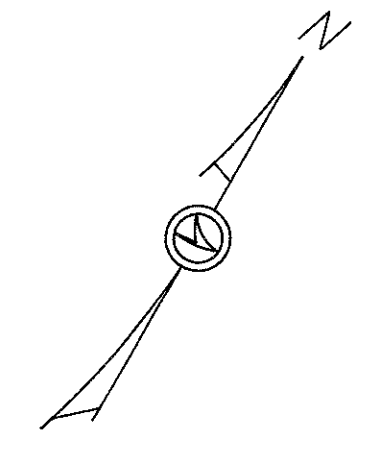


PLAN SHEET

LAKE COUNTY
LAK-90/271-1.88/0.00

OHIO
FHWA REGION 5
FEDERAL PROJECT

29
49

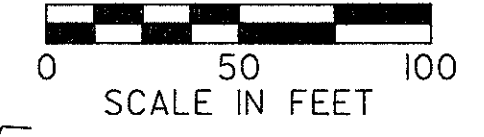

PLOT SUBMITTED BY: GRMOVSEK
PLOT SUBMITTED: 4-MAY-1990 10:43

ZFI:[100,350]OLK90GPM.DGN