


# OHIO DEPARTMENT OF TRANSPORTATION

PLAN NO. \_\_\_\_\_

LAK-90/271-1.88/0.00  
 990516  
 DIST. 12  
 06-09-99  
 PID # 19423

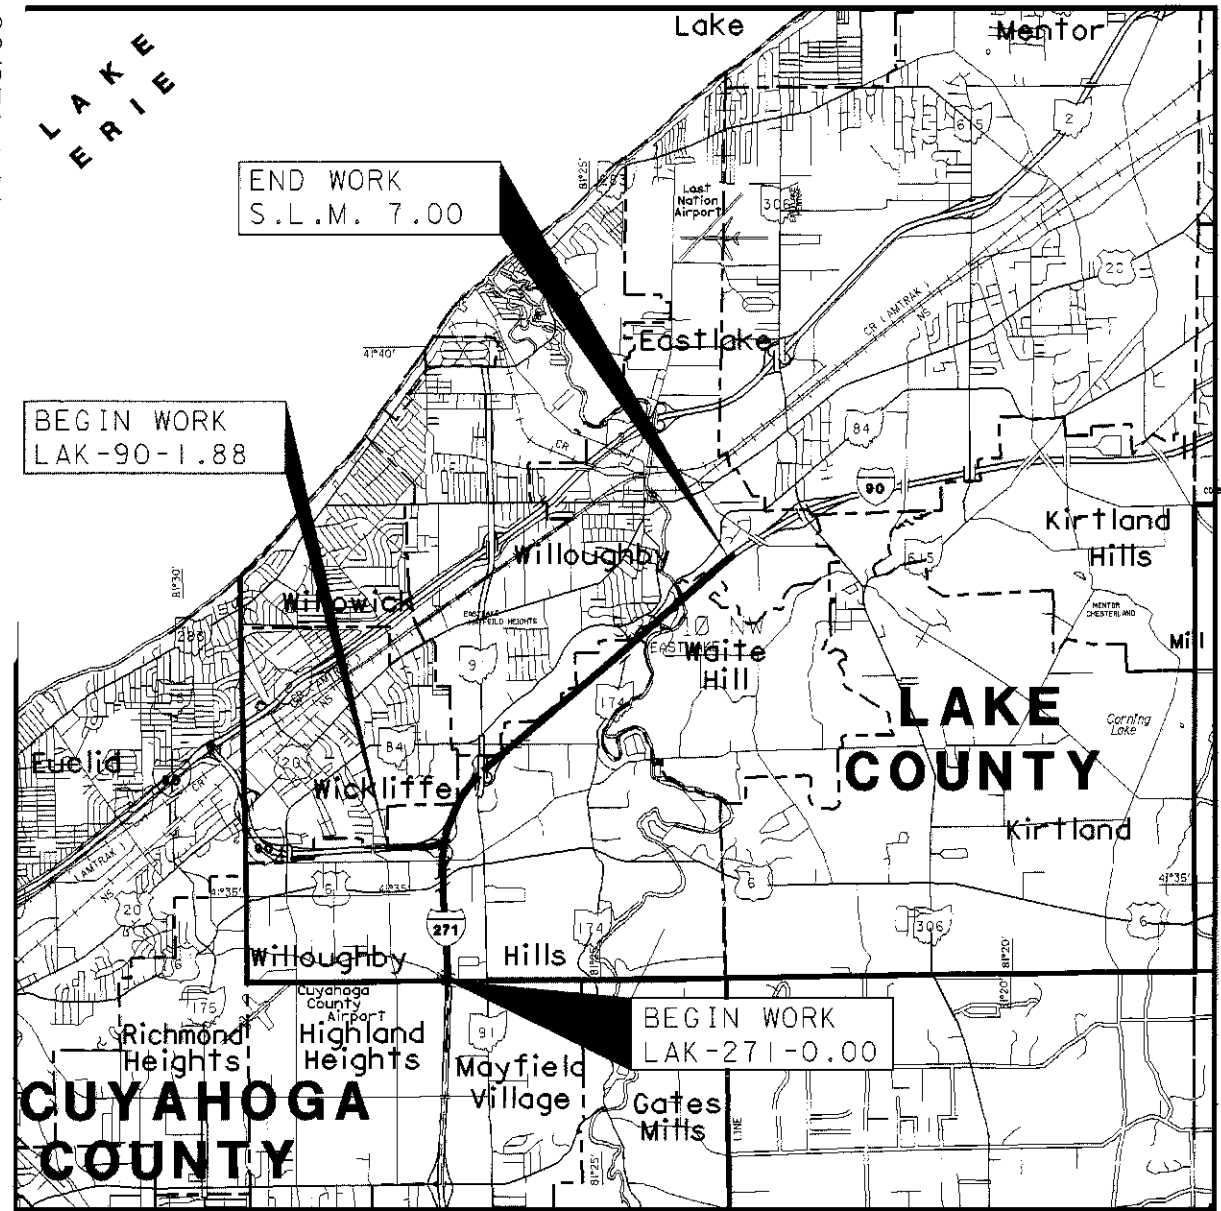

PART	COUNTY	ROUTE	SECTIONS	PROJECT TERMINI		NET LENGTH MILES	CITY	VILLAGE
				BEGIN	END			
1	LAK	271	0.00	0.00	0.98	0.98	WILLOUGHBY HILLS	
2	LAK	90	1.88	1.88	7.00	5.12	WILLOUGHBY WILLOUGHBY HILLS	WAITE HILL KIRTLAND

**INDEX OF SHEETS:**

TITLE SHEET	1
SCHEMATIC PLAN	2,3
TYPICAL SECTIONS	4,5
GENERAL NOTES	6
TRAFFIC MAINTENANCE NOTES	7-9
TRAFFIC CONTROL NOTES	10,11
SUB-SUMMARIES	12-15
GENERAL SUMMARY	16
PLAN SHEETS	17-32
MISC. DETAILS	33

**PROJECT DESCRIPTION:**

This Project involves the Resurfacing of IR-90 and IR-271 from the Cuyahoga County Line North to 0.68 Miles West of S.R. 306. Work items include Resurfacing, Pavement Markings and Raised Pavement Markings.

**1997 SPECIFICATIONS**

The standard specifications of the State of Ohio, Department of Transportation, including changes and supplemental specifications listed in the proposal shall govern this improvement.

I hereby approve these plans and declare that the making of this improvement will not require the closing to traffic of the highway and that provisions for the maintenance and safety will be as set forth on plans and estimates.

DESIGN DESIGNATION: URBAN INTERSTATE


**UNDERGROUND UTILITIES**

TWO WORKING DAYS  
**BEFORE YOU DIG**

CALL 1-800-362-2764 (TOLL FREE)

OHIO UTILITIES PROTECTION SERVICE  
NON-MEMBERS  
MUST BE CALLED DIRECTLY

PLAN PREPARED BY:  
OHIO DEPARTMENT OF  
TRANSPORTATION  
DISTRICT 12  
PRODUCTION SECTION

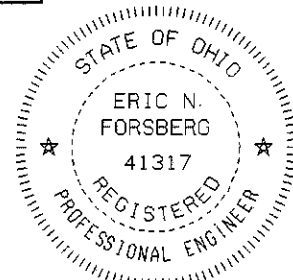

STANDARD DRAWINGS		STANDARD DRAWINGS		SUPPLEMENTAL SPECIFICATIONS	
BP-3.1	2/21/92	MT-98.16	6/24/93		
TC-35.10	8/29/84	MT-98.17	4/25/94	806	9/9/97
		MT-98.18	4/25/94	828	7/28/98
MT-98.12	6/24/93	MT-98.19M	3/1/96	908	1/6/99
MT-98.13	6/24/93	MT-99.10	11/14/86		
MT-98.14	6/24/93	MT-99.20	4/29/88		
MT-98.15	6/24/93	MT-105.10	7/1/92		
		MT-105.11	7/1/92		

Approved *[Signature]*  
Date 2-28-99 District Deputy Director of  
Transportation

Approved *[Signature]*  
Date 3-9-99 Director, Department of  
Transportation

PLOTTED BY: jgrmorse  
 PLOTTED FROM: PROJECTS\pid19423\19423qta.dgn

FEDERAL PROJECT NO. \_\_\_\_\_  
 CONSTRUCTION PROJECT NO. \_\_\_\_\_  
 PID NO. **19423**  
 RAILROAD INVOLVEMENT **NONE**  
**LAK-90/271-1.88/0.00**  
 33