

TRAFFIC MAINTENANCE

LAKE COUNTY
LAK-90/271-1.88/0.00

OHIO

FHWA
REGION 5


FEDERAL
PROJECT

29

185


TO FACILITATE REPAIRS OF THE CENTER LANES, SHIFT THE LEFT DIRECTIONAL ROADWAY TRAFFIC TO THE INNER LANE (AS DETAILED BELOW) PRIOR TO SHIFTING THE RIGHT DIRECTIONAL ROADWAY TRAFFIC TO THEIR NORMAL LANES AT 55:1 MAXIMUM TAPERS.

THIS DETAIL IS APPLICABLE TO ALL I-90/I-271 INTERCHANGE MERGES.

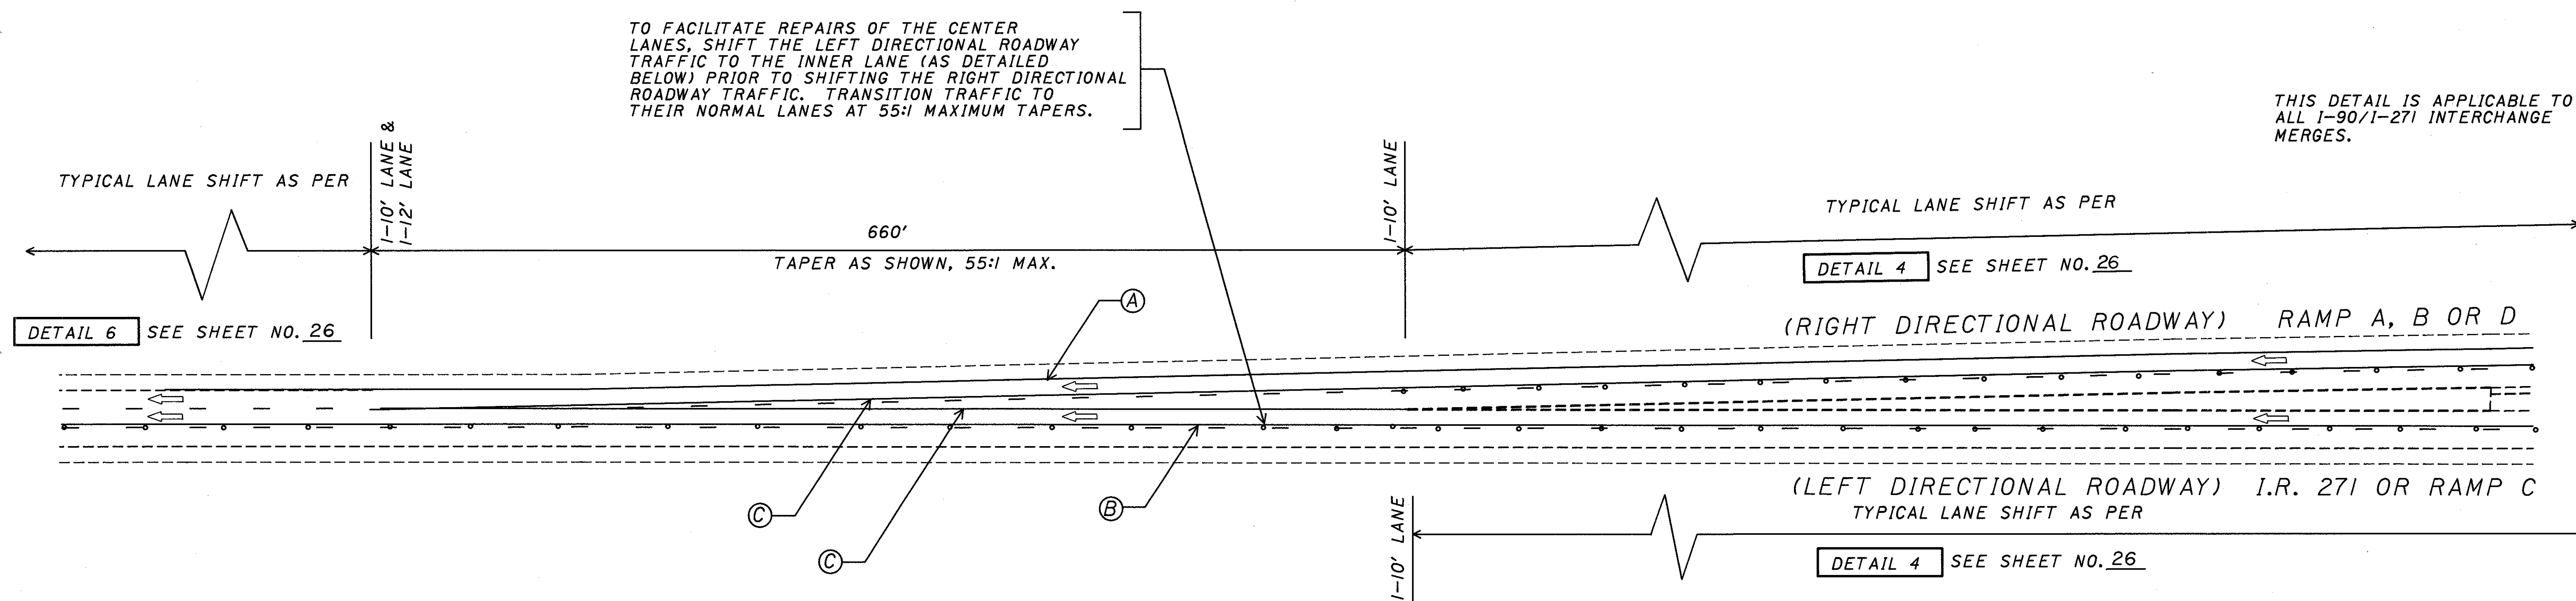

I.R. 271/I.R. 90 MERGE
PHASE I - LEFT LANE CLOSED

DETAIL 11

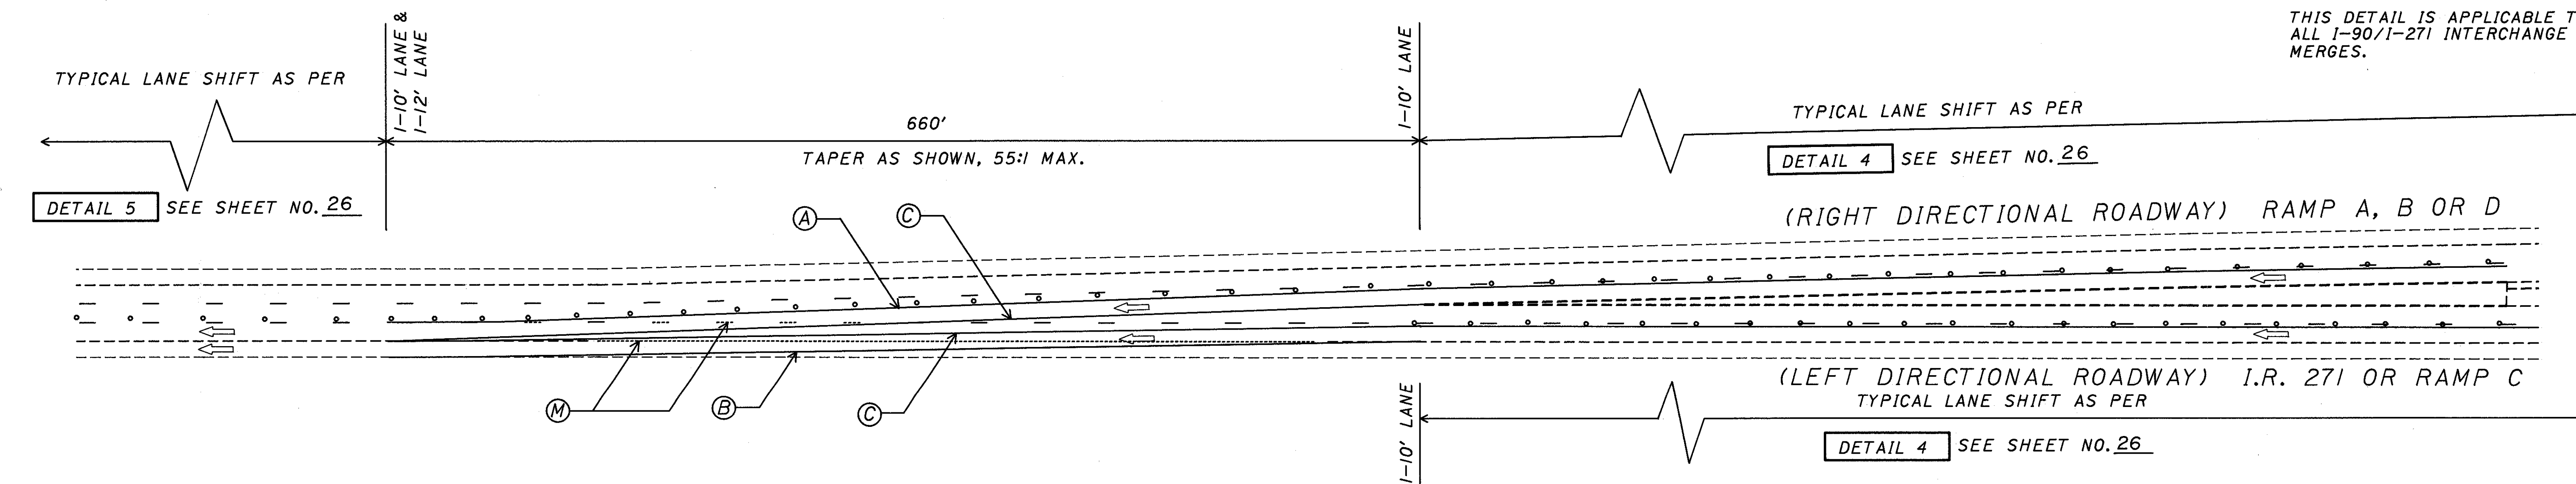

THIS DETAIL IS APPLICABLE TO ALL I-90/I-271 INTERCHANGE MERGES.

I.R. 271/I.R. 90 MERGE
PHASE II - RIGHT LANE CLOSED

DETAIL 12

FOR TEMPORARY PAVEMENT MARKING
LEGEND SEE SHEET 25

PLOT SUBMITTED BY: uliman
 c:\dgn\pid05772\05772mdk.dgn
 21
 22
 PLOT SUBMITTED: \$\$\$SYTIME\$\$\$