
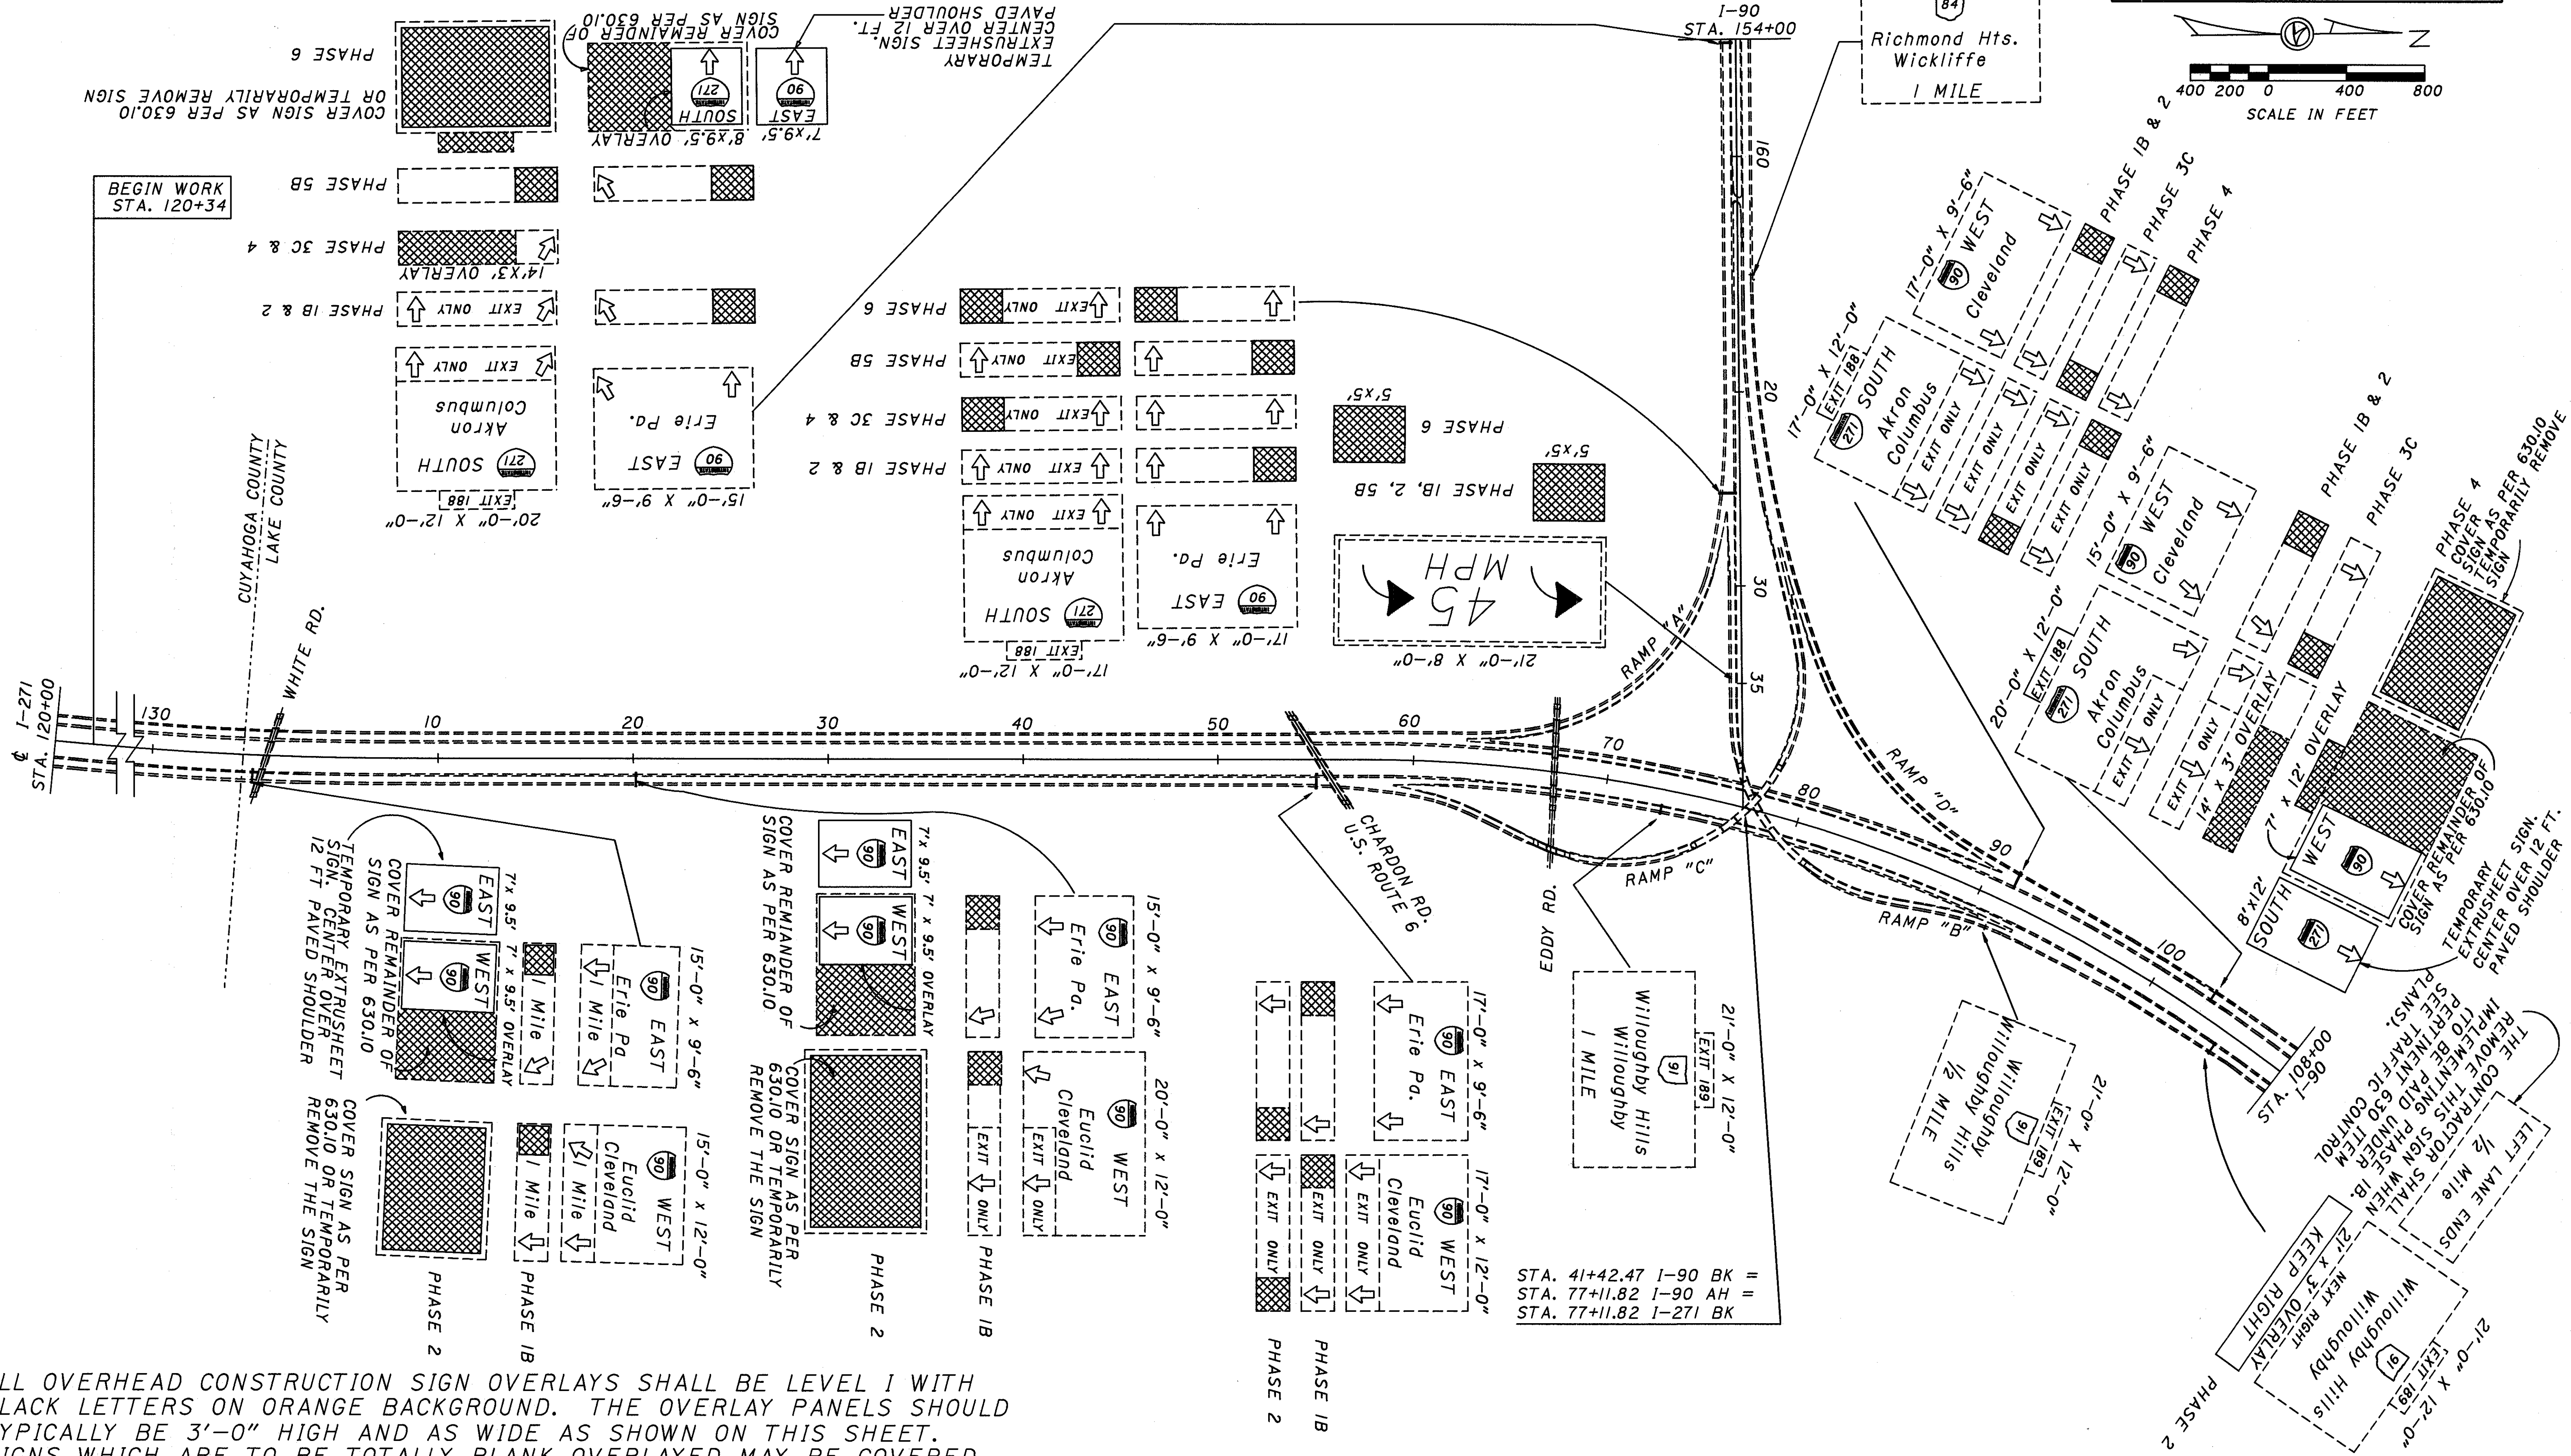


TRAFFIC MAINTENANCE

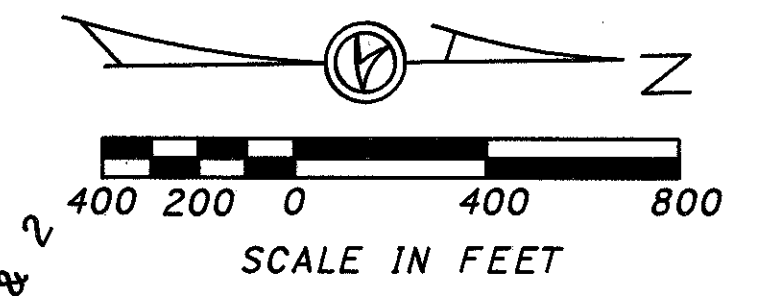

STA. 41+42.47 I-90 BK =
 STA. 77+11.82 I-90 AH =
 STA. 77+11.82 I-271 BK

ALL OVERHEAD CONSTRUCTION SIGN OVERLAYS SHALL BE LEVEL 1 WITH BLACK LETTERS ON ORANGE BACKGROUND. THE OVERLAY PANELS SHOULD TYPICALLY BE 3'-0" HIGH AND AS WIDE AS SHOWN ON THIS SHEET. SIGNS WHICH ARE TO BE TOTALLY BLANK OVERLAYS MAY BE COVERED AS PER ITEM 630.10. ALL COSTS FOR THIS WORK ARE INCLUDED UNDER ITEM 614 - MAINTAINING TRAFFIC.

PLOTTED BY: uilman
 PLOTTED FROM: c:\dgn\p1405772\05772mpa.dgn
 FILENAME: dgn
 PLOT SUBMITTED: 16-NOV-1992 14:52