
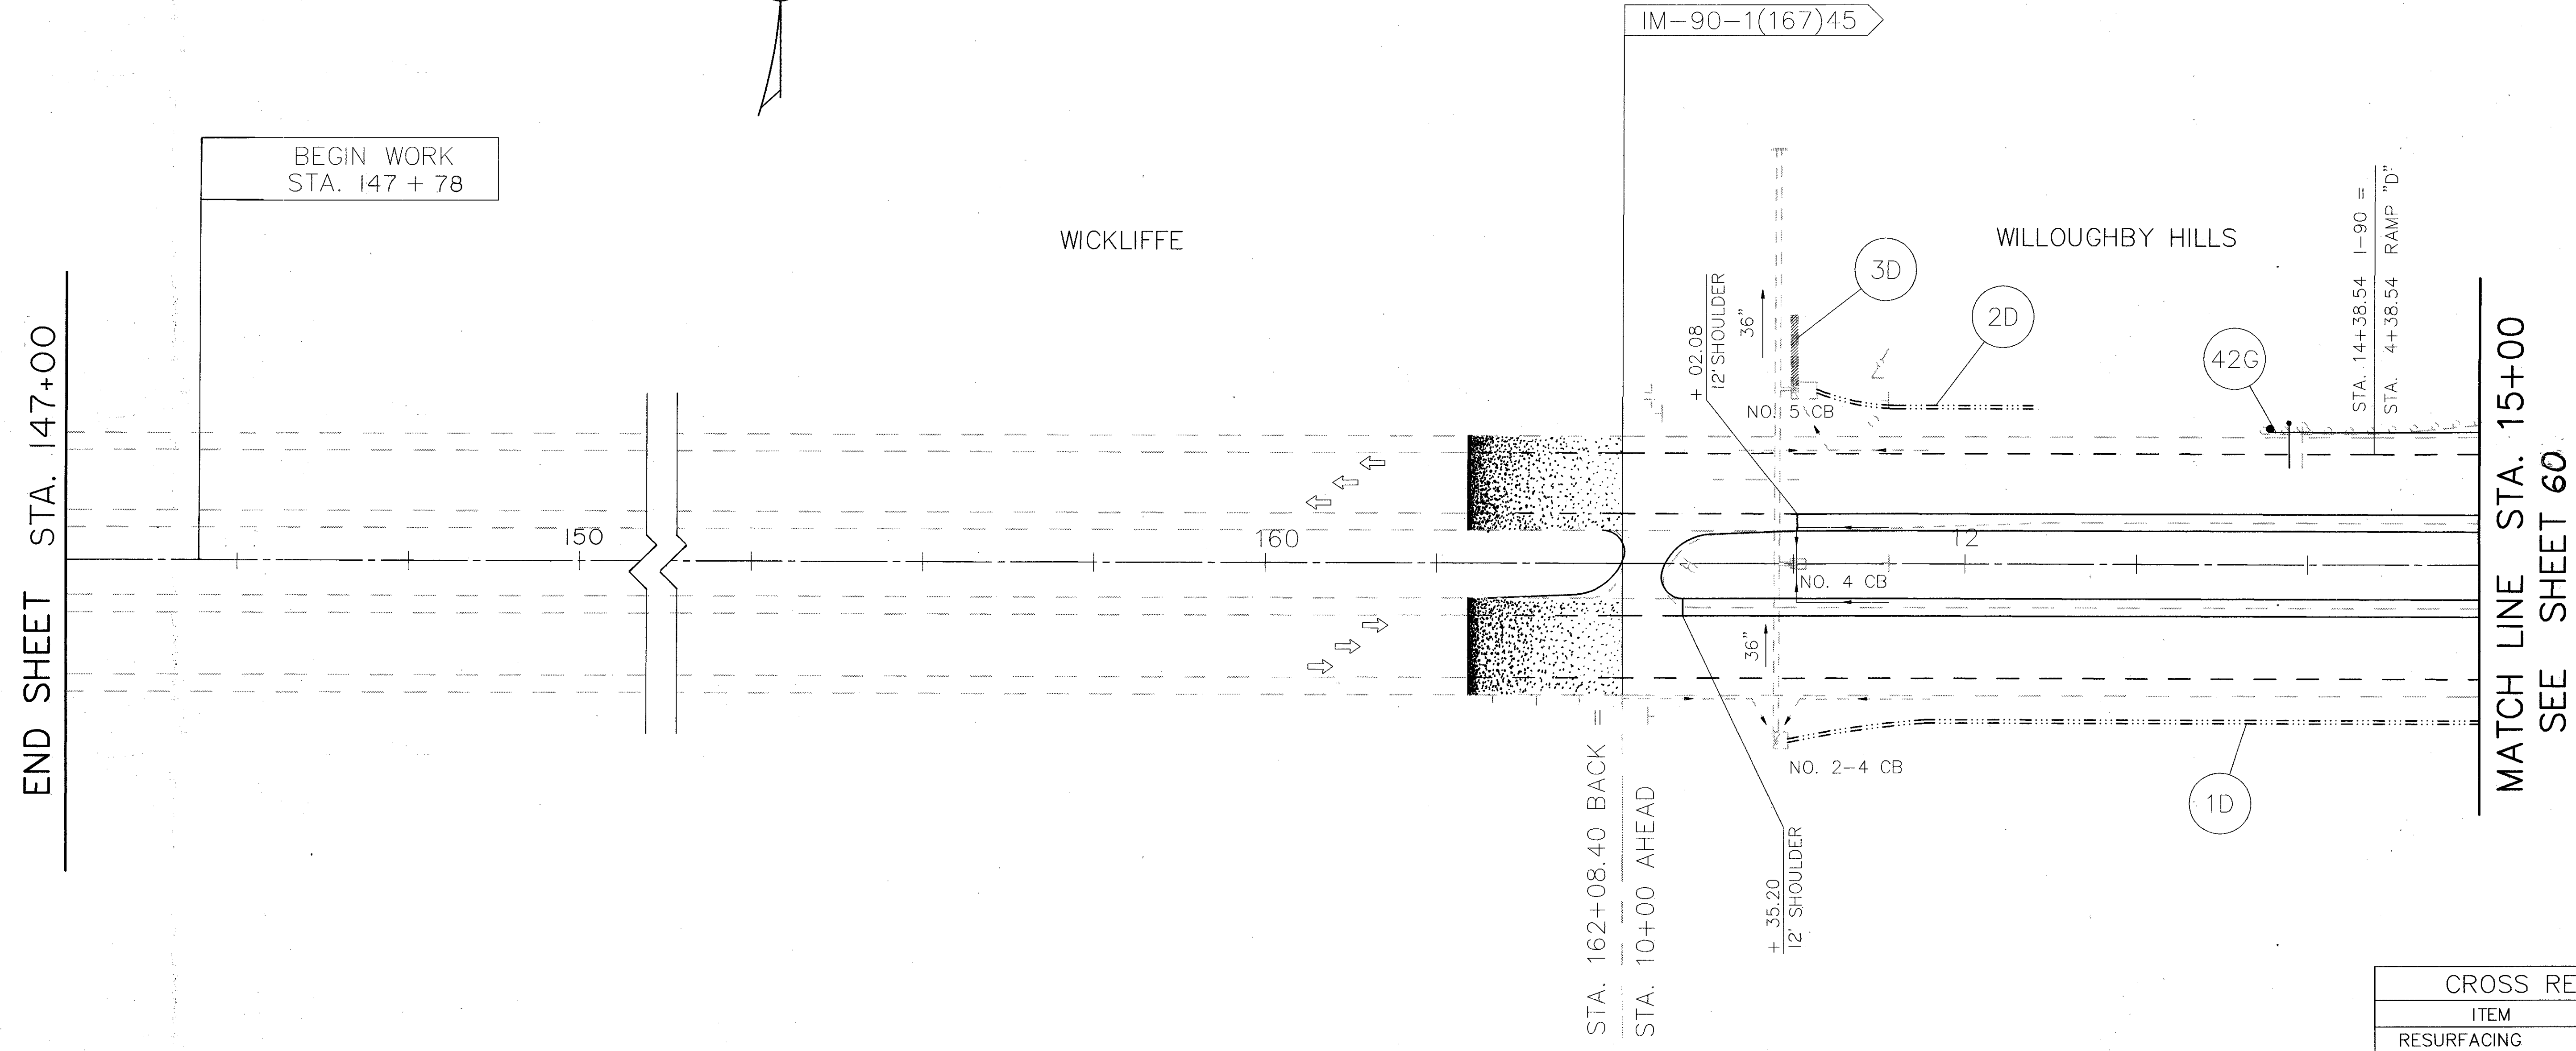


PLAN SHEET

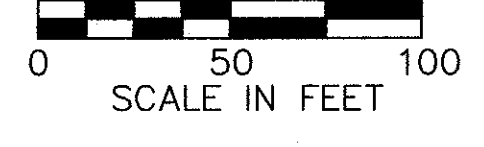

CROSS REFERENCE	
ITEM	SHEET
RESURFACING	37,38
GUARD RAIL	41
DRAINAGE	44,48
CROSS SECTIONS	108
TRAFFIC CONTROL	131

FOR LEGEND, SEE SHEET NO. 53

ACAD FILE : PL_15.DWG