
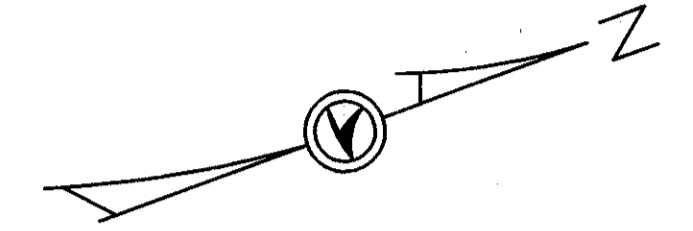


PLAN SHEET


| CROSS REFERENCE | |
|-----------------|----------|
| ITEM | SHEET |
| RESURFACING | 37,38 |
| GUARD RAIL | 41 |
| DRAINAGE | 44,47,48 |
| EROSION | 49 |
| CROSS SECTIONS | 86 |
| TRAFFIC CONTROL | 133 |

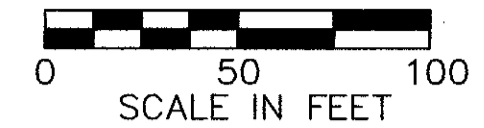

MATCH LINE
STA. 28+00
SEE SHEET 58

SEE SHEET 58
MATCH LINE STA. 81+50

MATCH LINE STA. 96+00
SEE SHEET 62

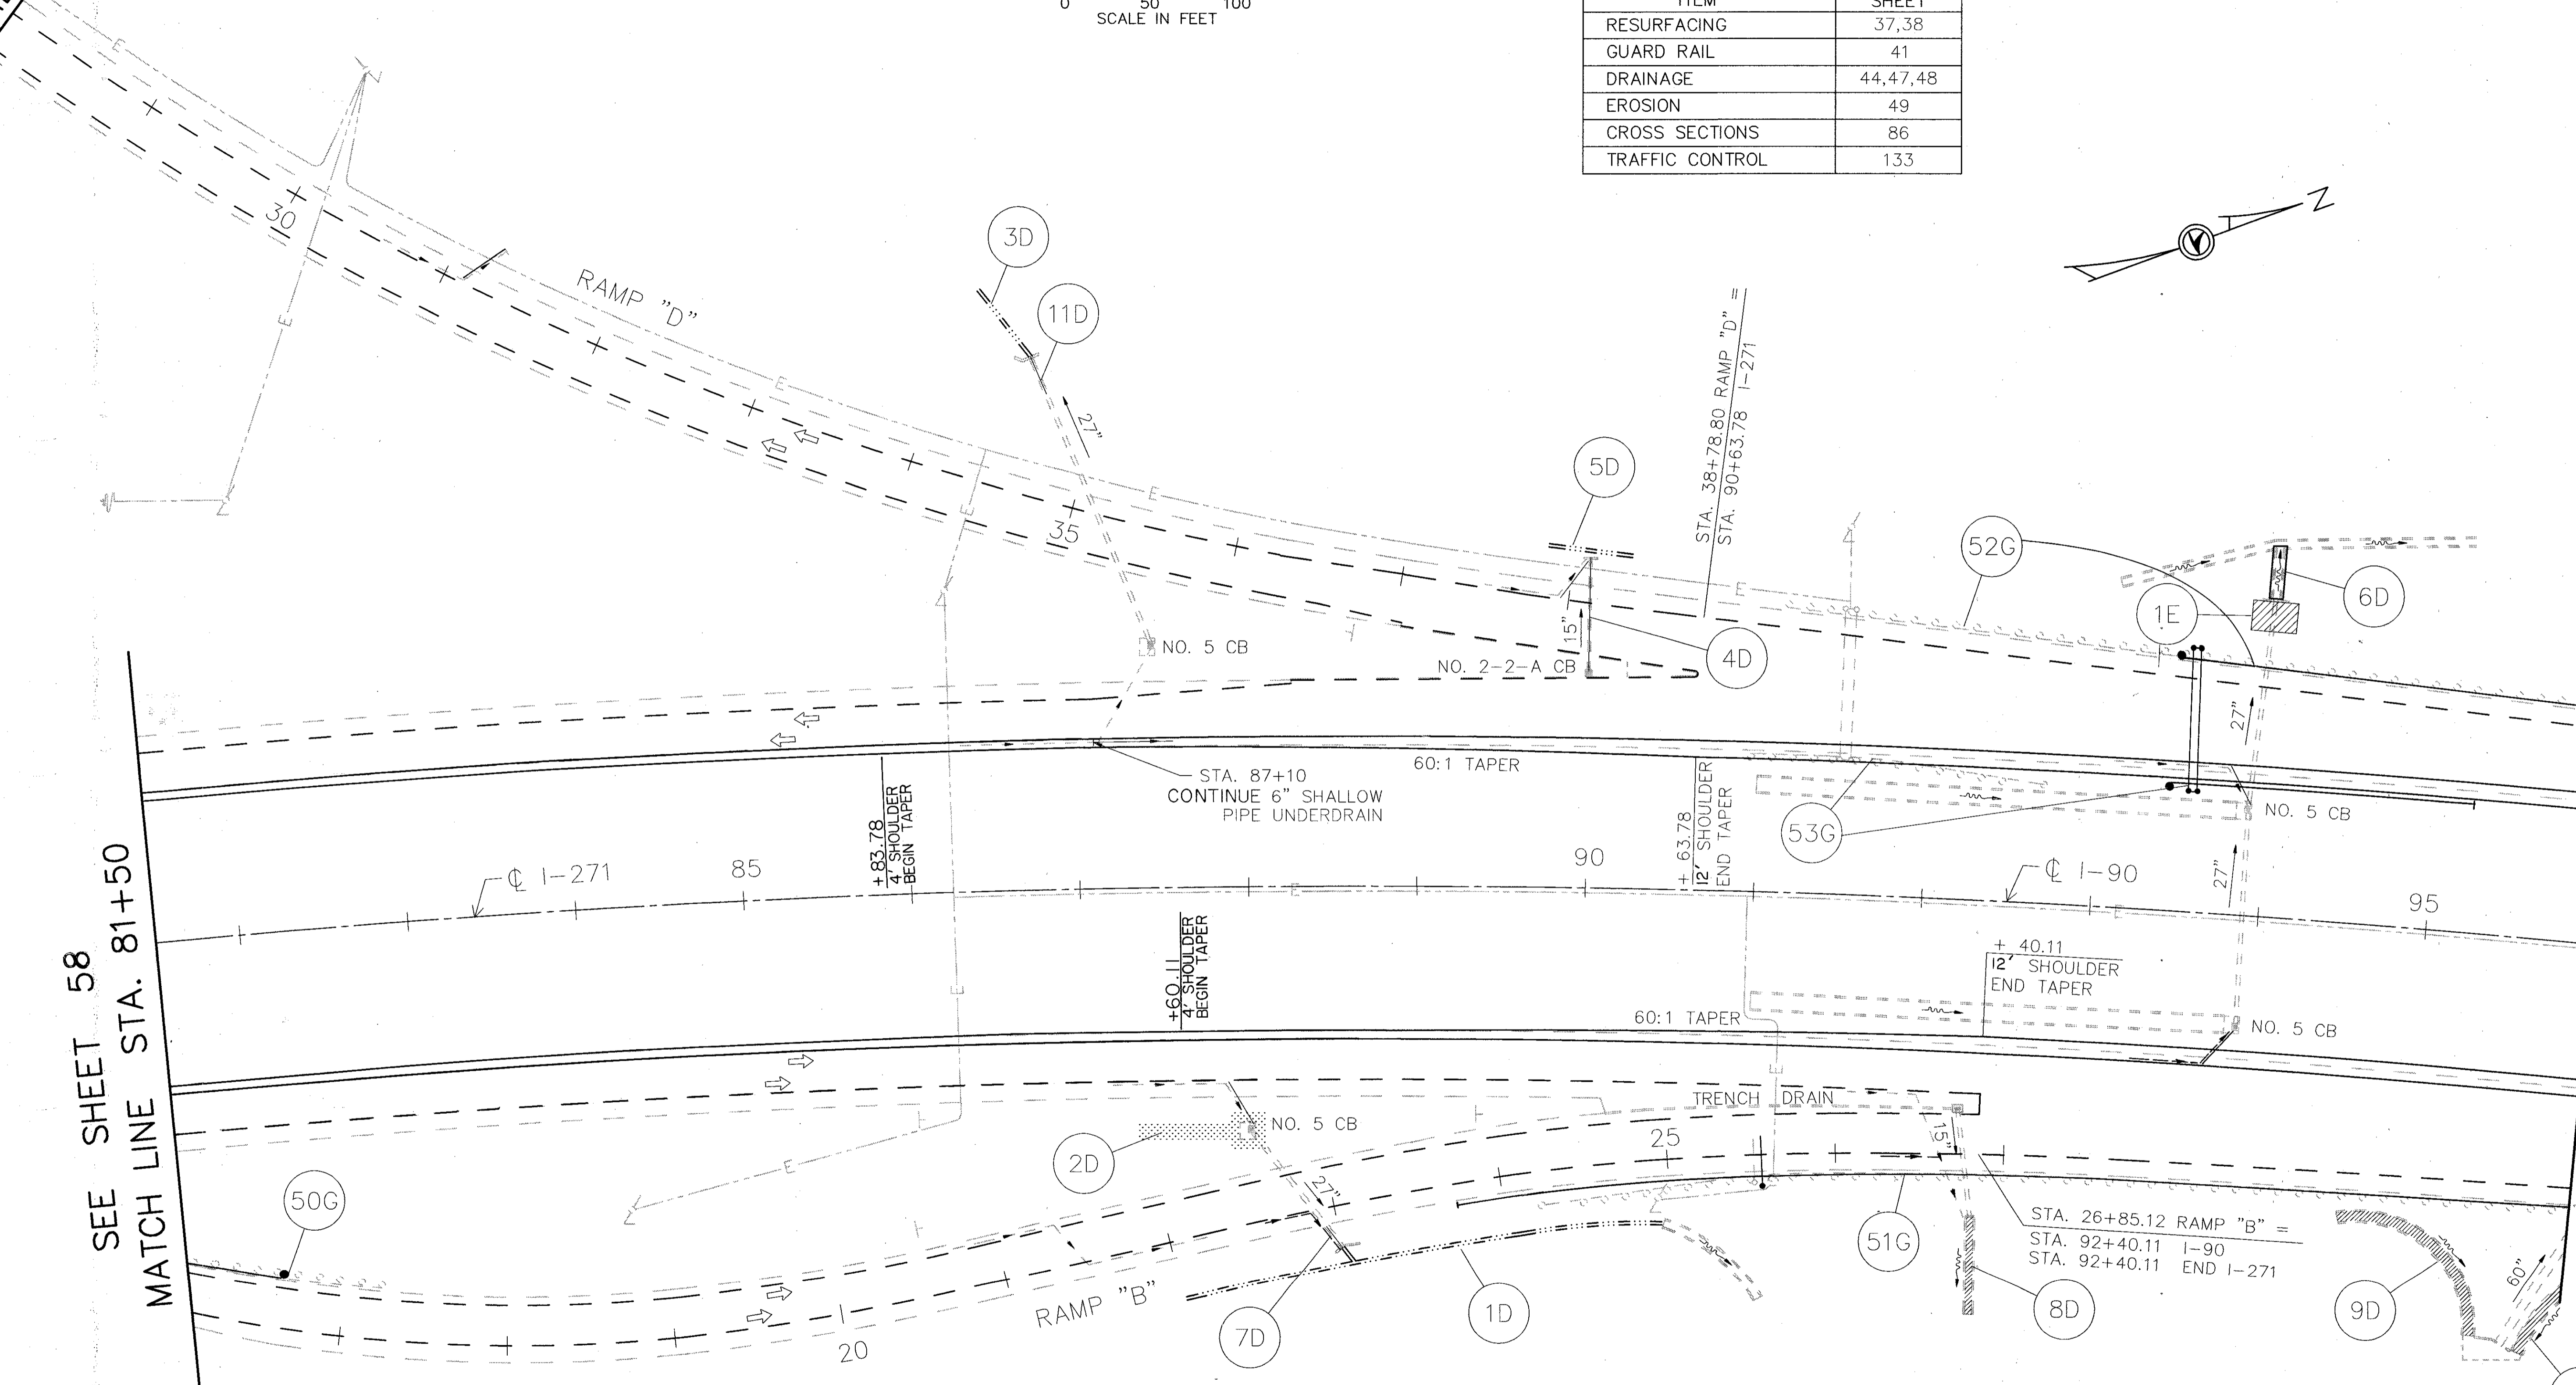

☉ CURVE DATA

| | |
|-------|-------------|
| DELTA | = 53°19'47" |
| D | = 00°45'00" |
| R | = 7,639.44' |
| L | = 7,110.63' |
| C | = 6,856.72' |

FOR LEGEND, SEE SHEET NO. 53

ACAD FILE : PL_96.DWG