


PLAN SHEET

LAKE COUNTY OHIO
 LAK-90/271-1.88/0.00 FHWA REGION 5
 FEDERAL PROJECT

73
185

CROSS REFERENCE	
ITEM	SHEET
RESURFACING	37,38,39
GUARD RAIL	42
DRAINAGE	45,47
CROSS SECTIONS	85,98,99,100,101
TRAFFIC CONTROL	144,145
CROSS OVER DETAIL	85

☉ CURVE DATA
 DELTA = 1°30'35"
 D = 00°09'00"
 R = 38,197.19'
 L = 1006.48'
 T = 503.27'
 C = 1006.45'

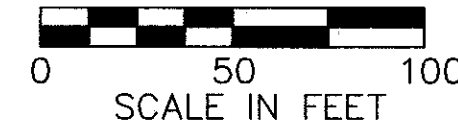


SEE SHEET 72
 MATCH LINE STA. 211+00

MATCH LINE STA. 233+00

MATCH LINE STA. 233+00

MATCH LINE STA. 248+00
 SEE SHEET 74

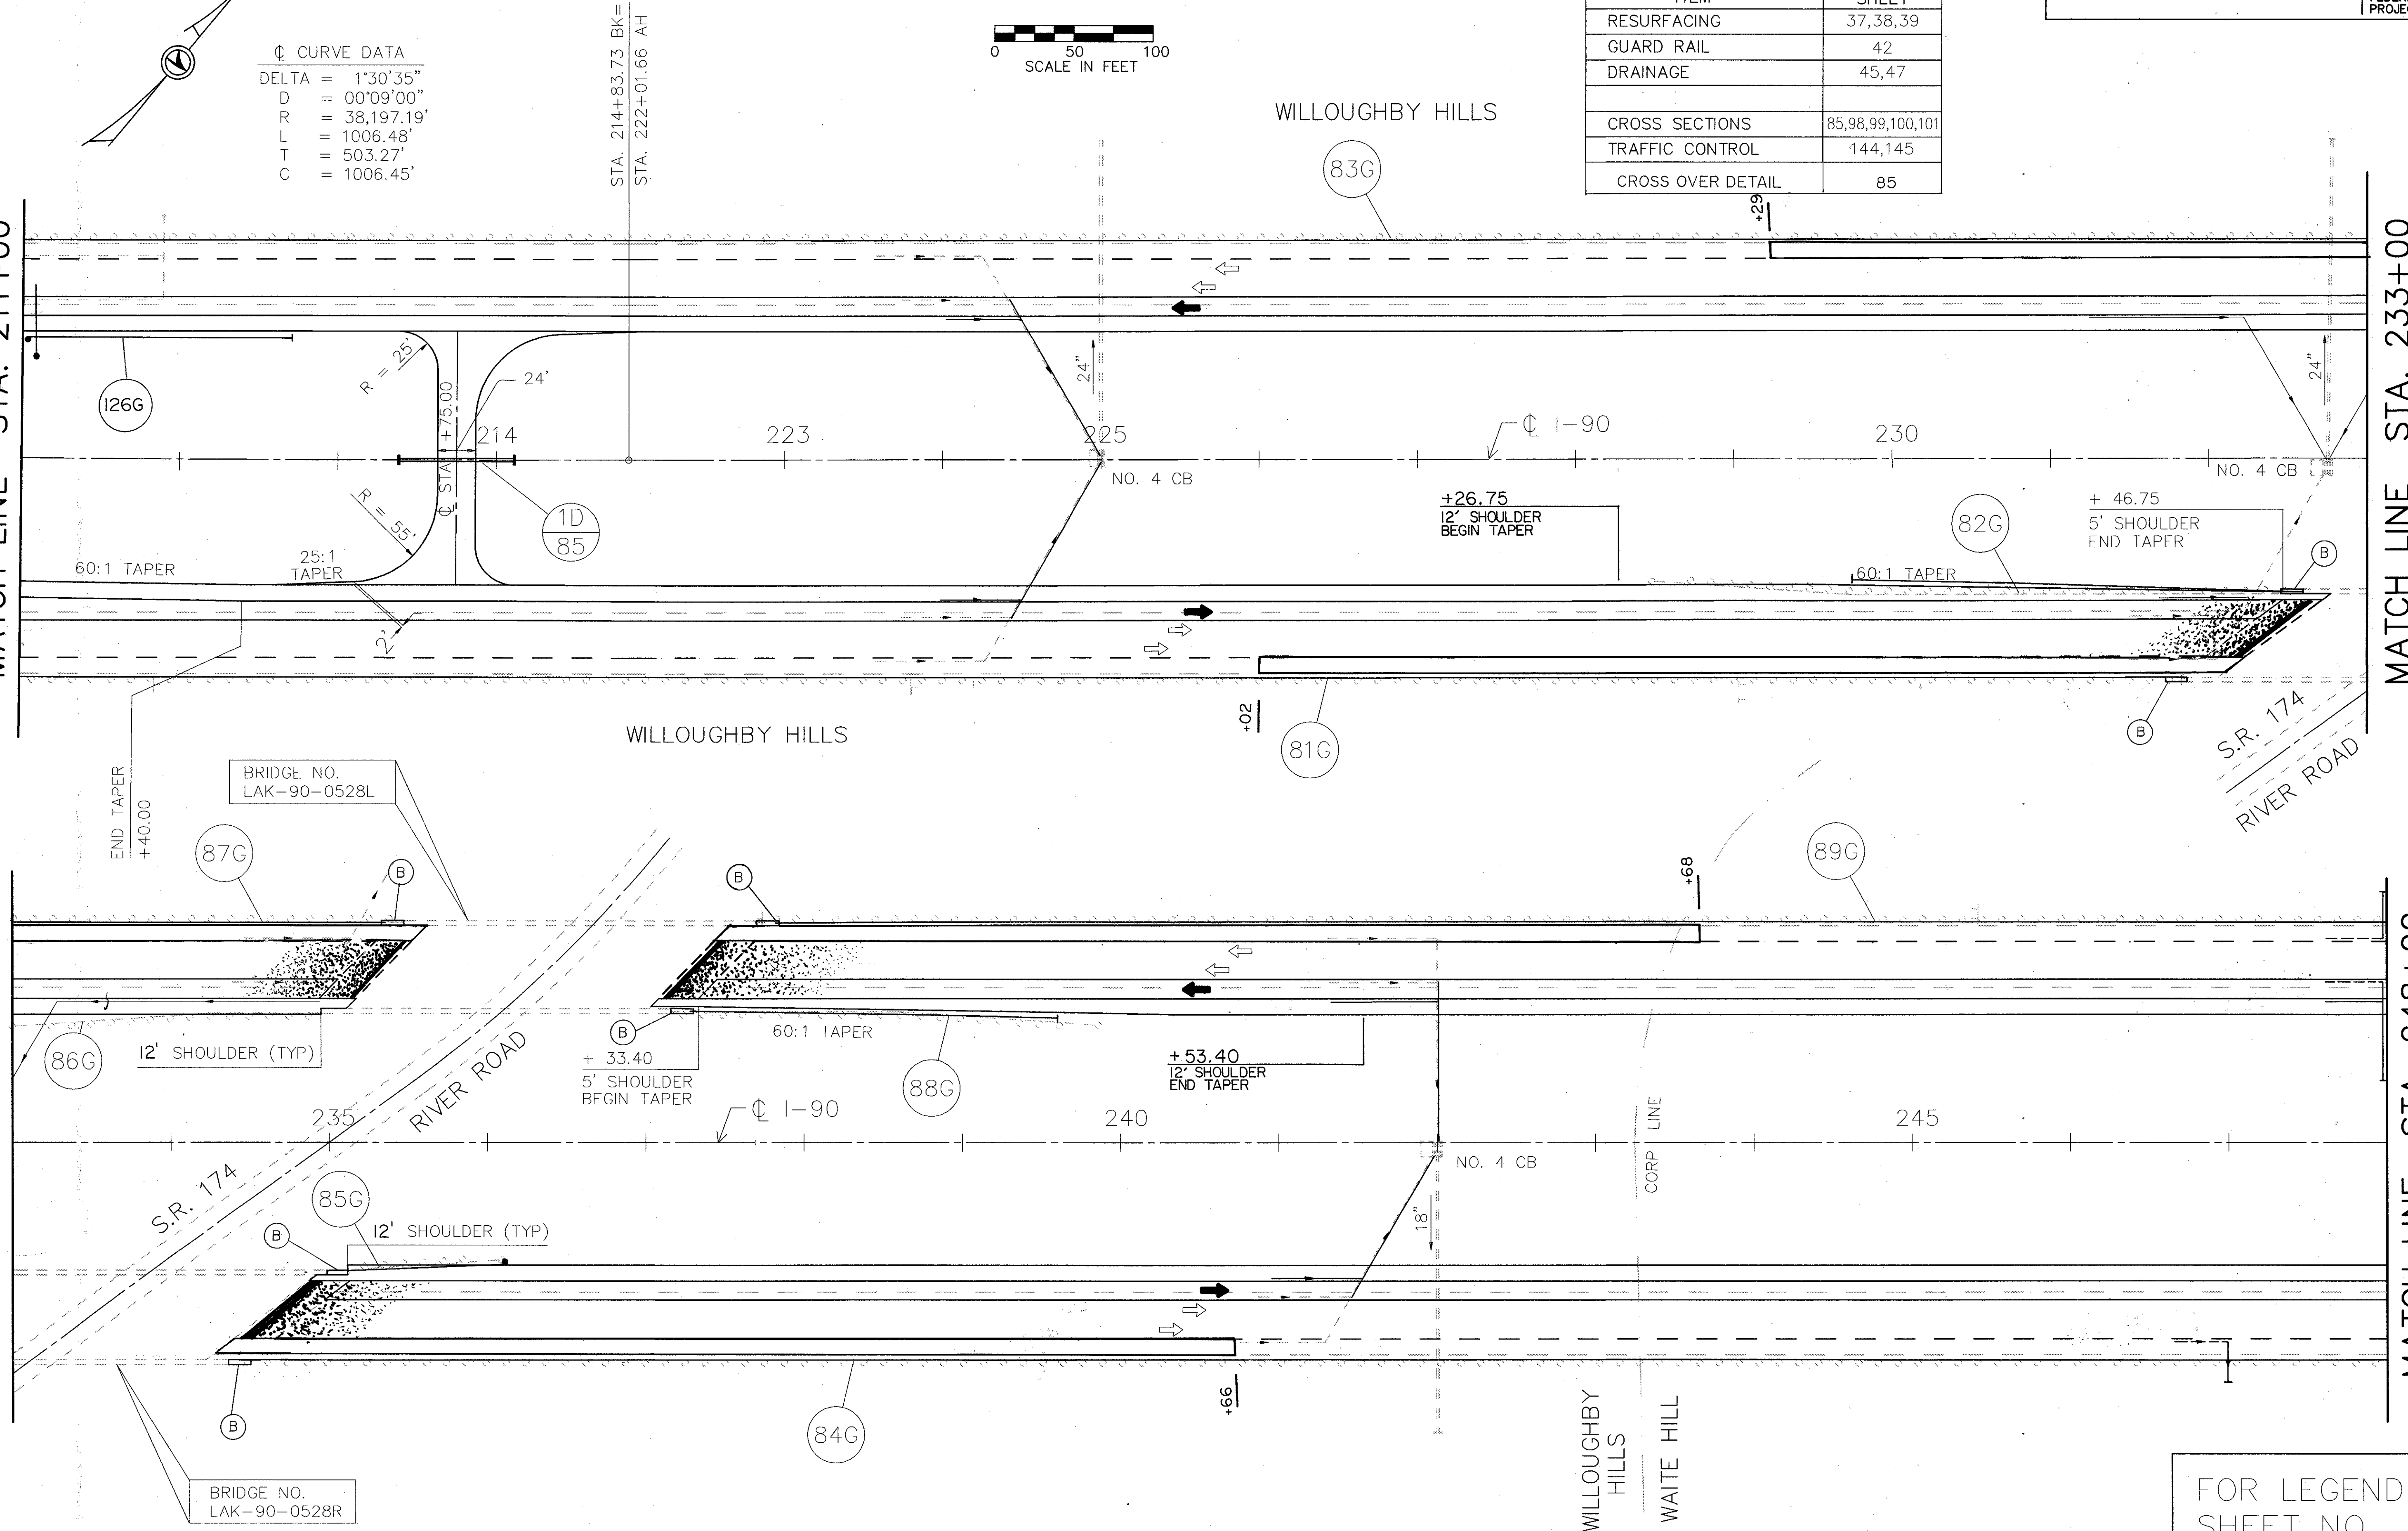

ACAD FILE : PL_248.DWG

FOR LEGEND, SEE SHEET NO. 53