


CALC. BY: TEW DATE: 5/92
CHKD BY: TEW DATE: 5/92

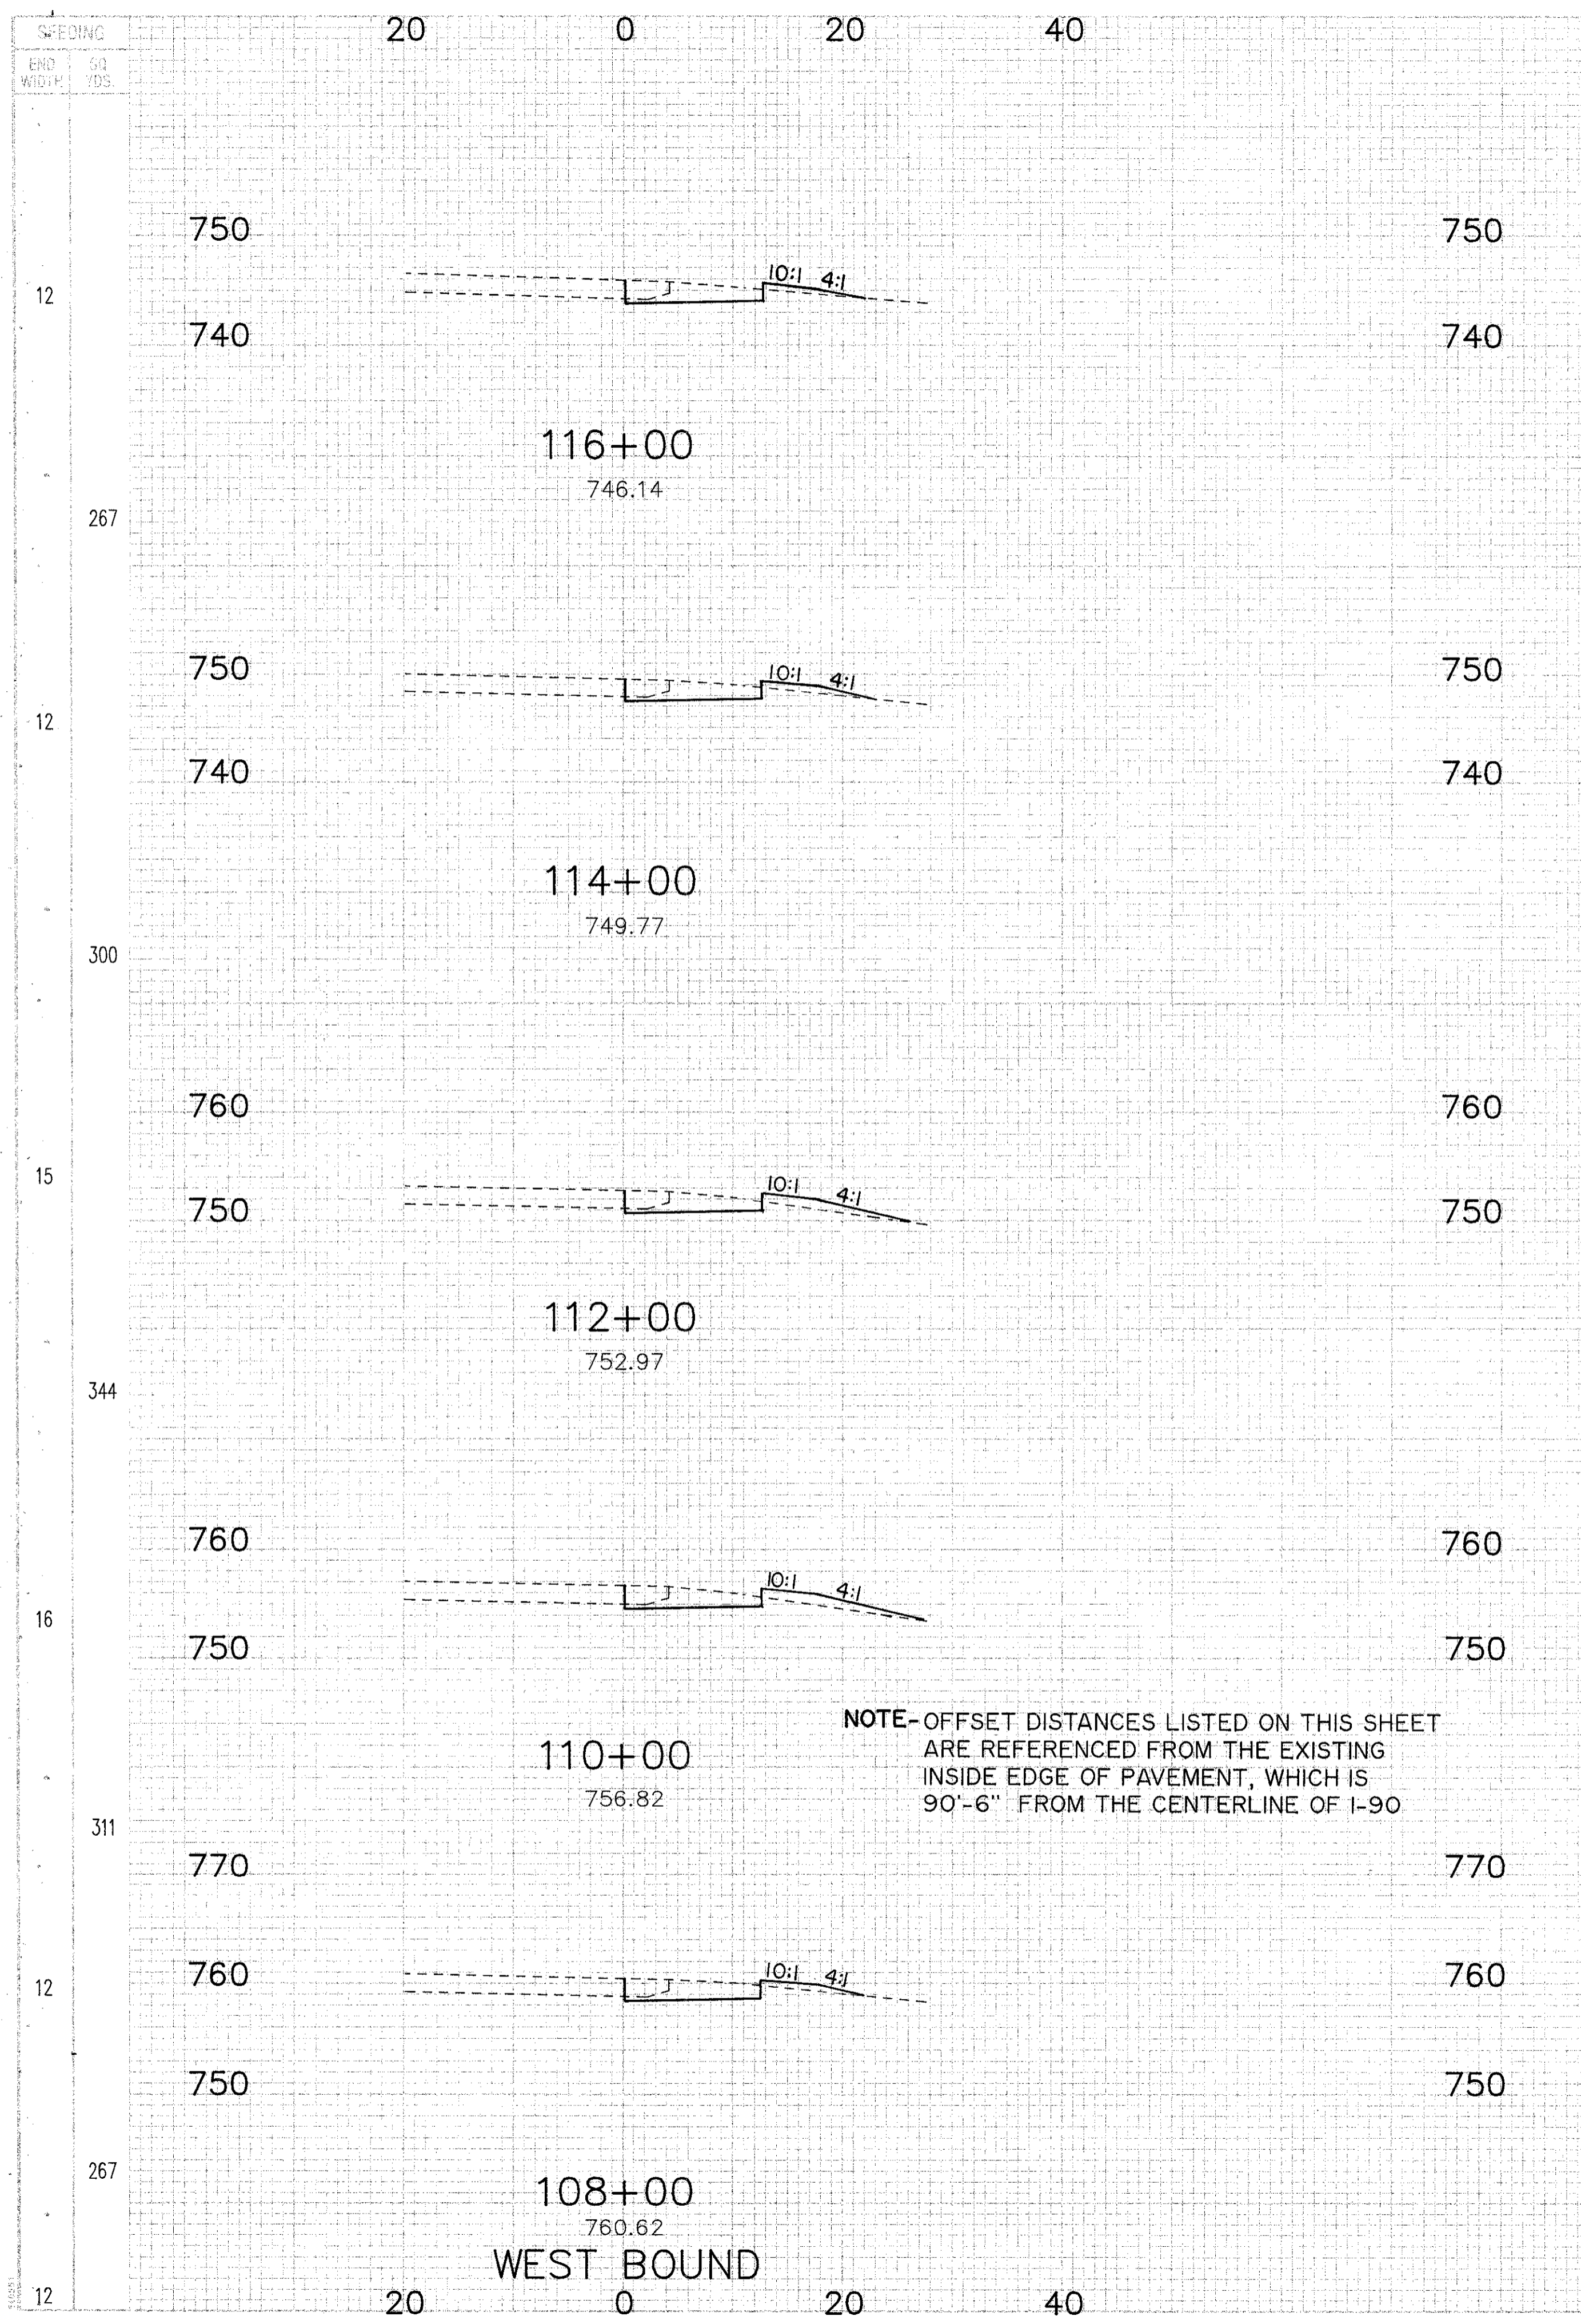

NOTE-OFFSET DISTANCES LISTED ON THIS SHEET ARE REFERENCED FROM THE EXISTING INSIDE EDGE OF PAVEMENT, WHICH IS 90'-6" FROM THE CENTERLINE OF I-90

