



CHKD BY: JPB DATE: 5/92
CADD BY: JPB DATE: 5/92

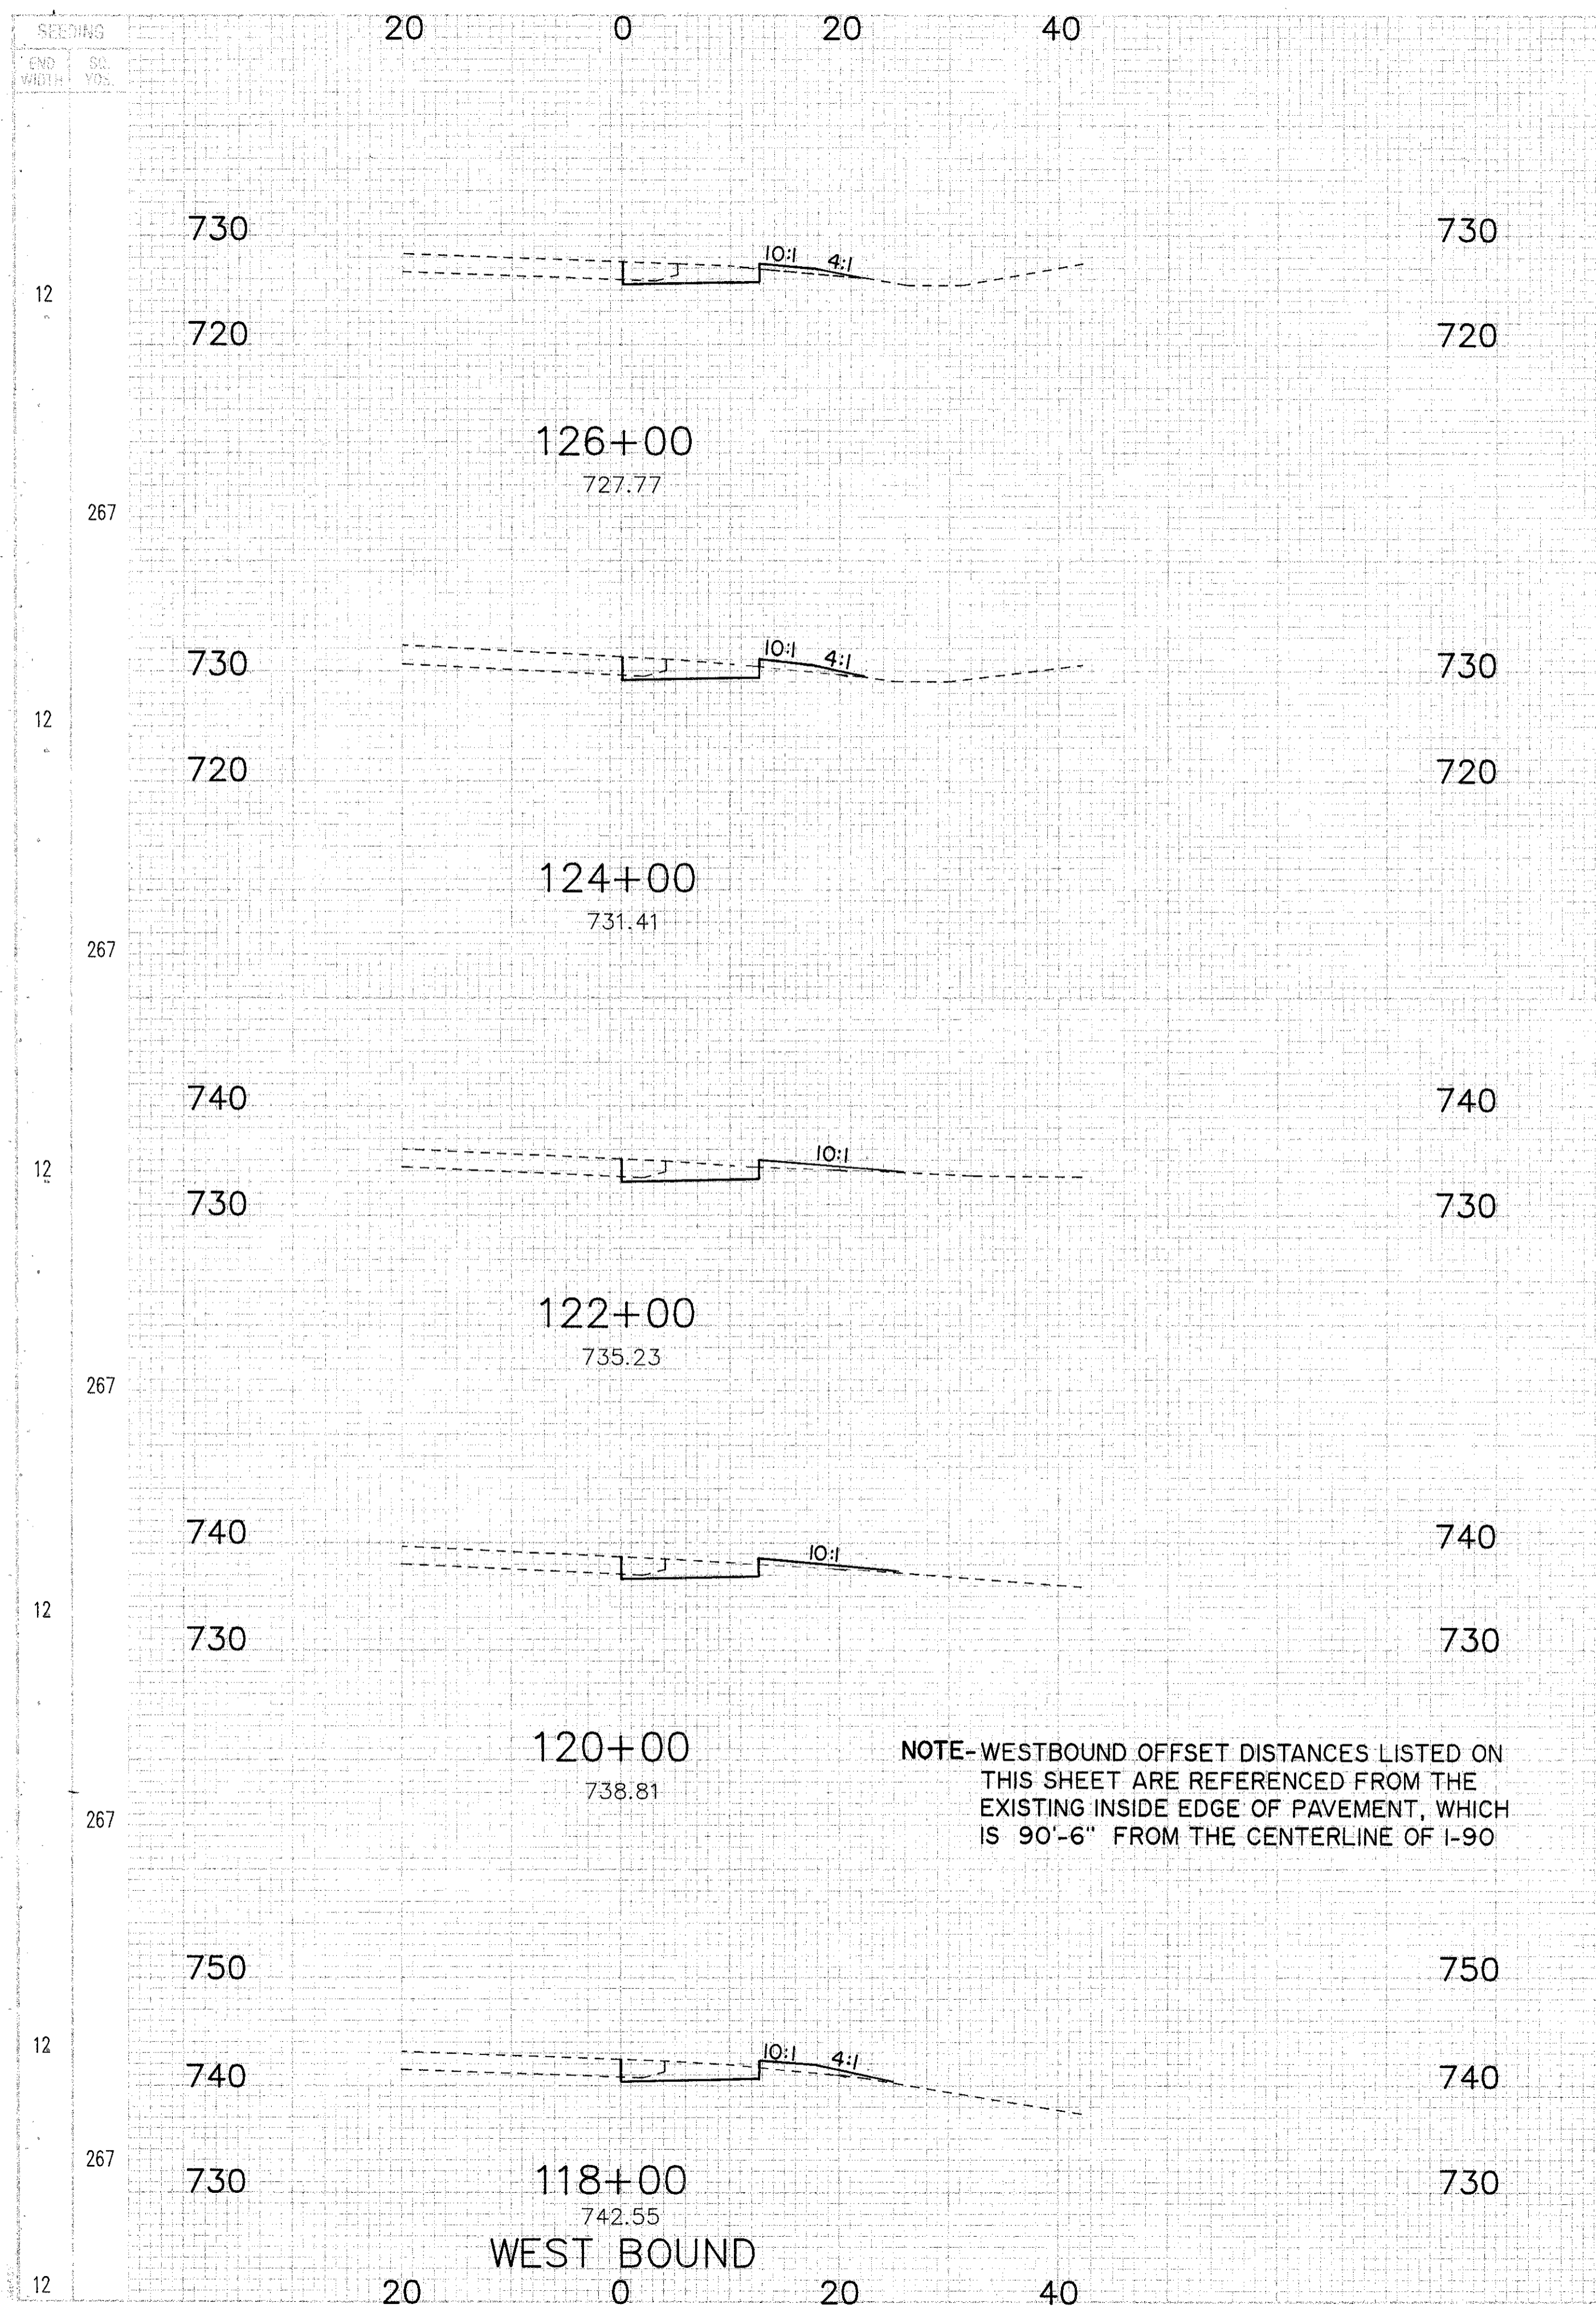

NOTE- WESTBOUND OFFSET DISTANCES LISTED ON THIS SHEET ARE REFERENCED FROM THE EXISTING INSIDE EDGE OF PAVEMENT, WHICH IS 90'-6" FROM THE CENTERLINE OF I-90

END AREA		VOLUME		SEEDING	
CUT	FILL	CUT	FILL	END WIDTH	SR YDS.
22	3			12	
		159	26	267	
21	4			12	
		155	30	267	
21	4			12	
		167	26	267	
24	3			12	
		178	26	267	
24	4			12	
		170	26	267	
22	3			12	

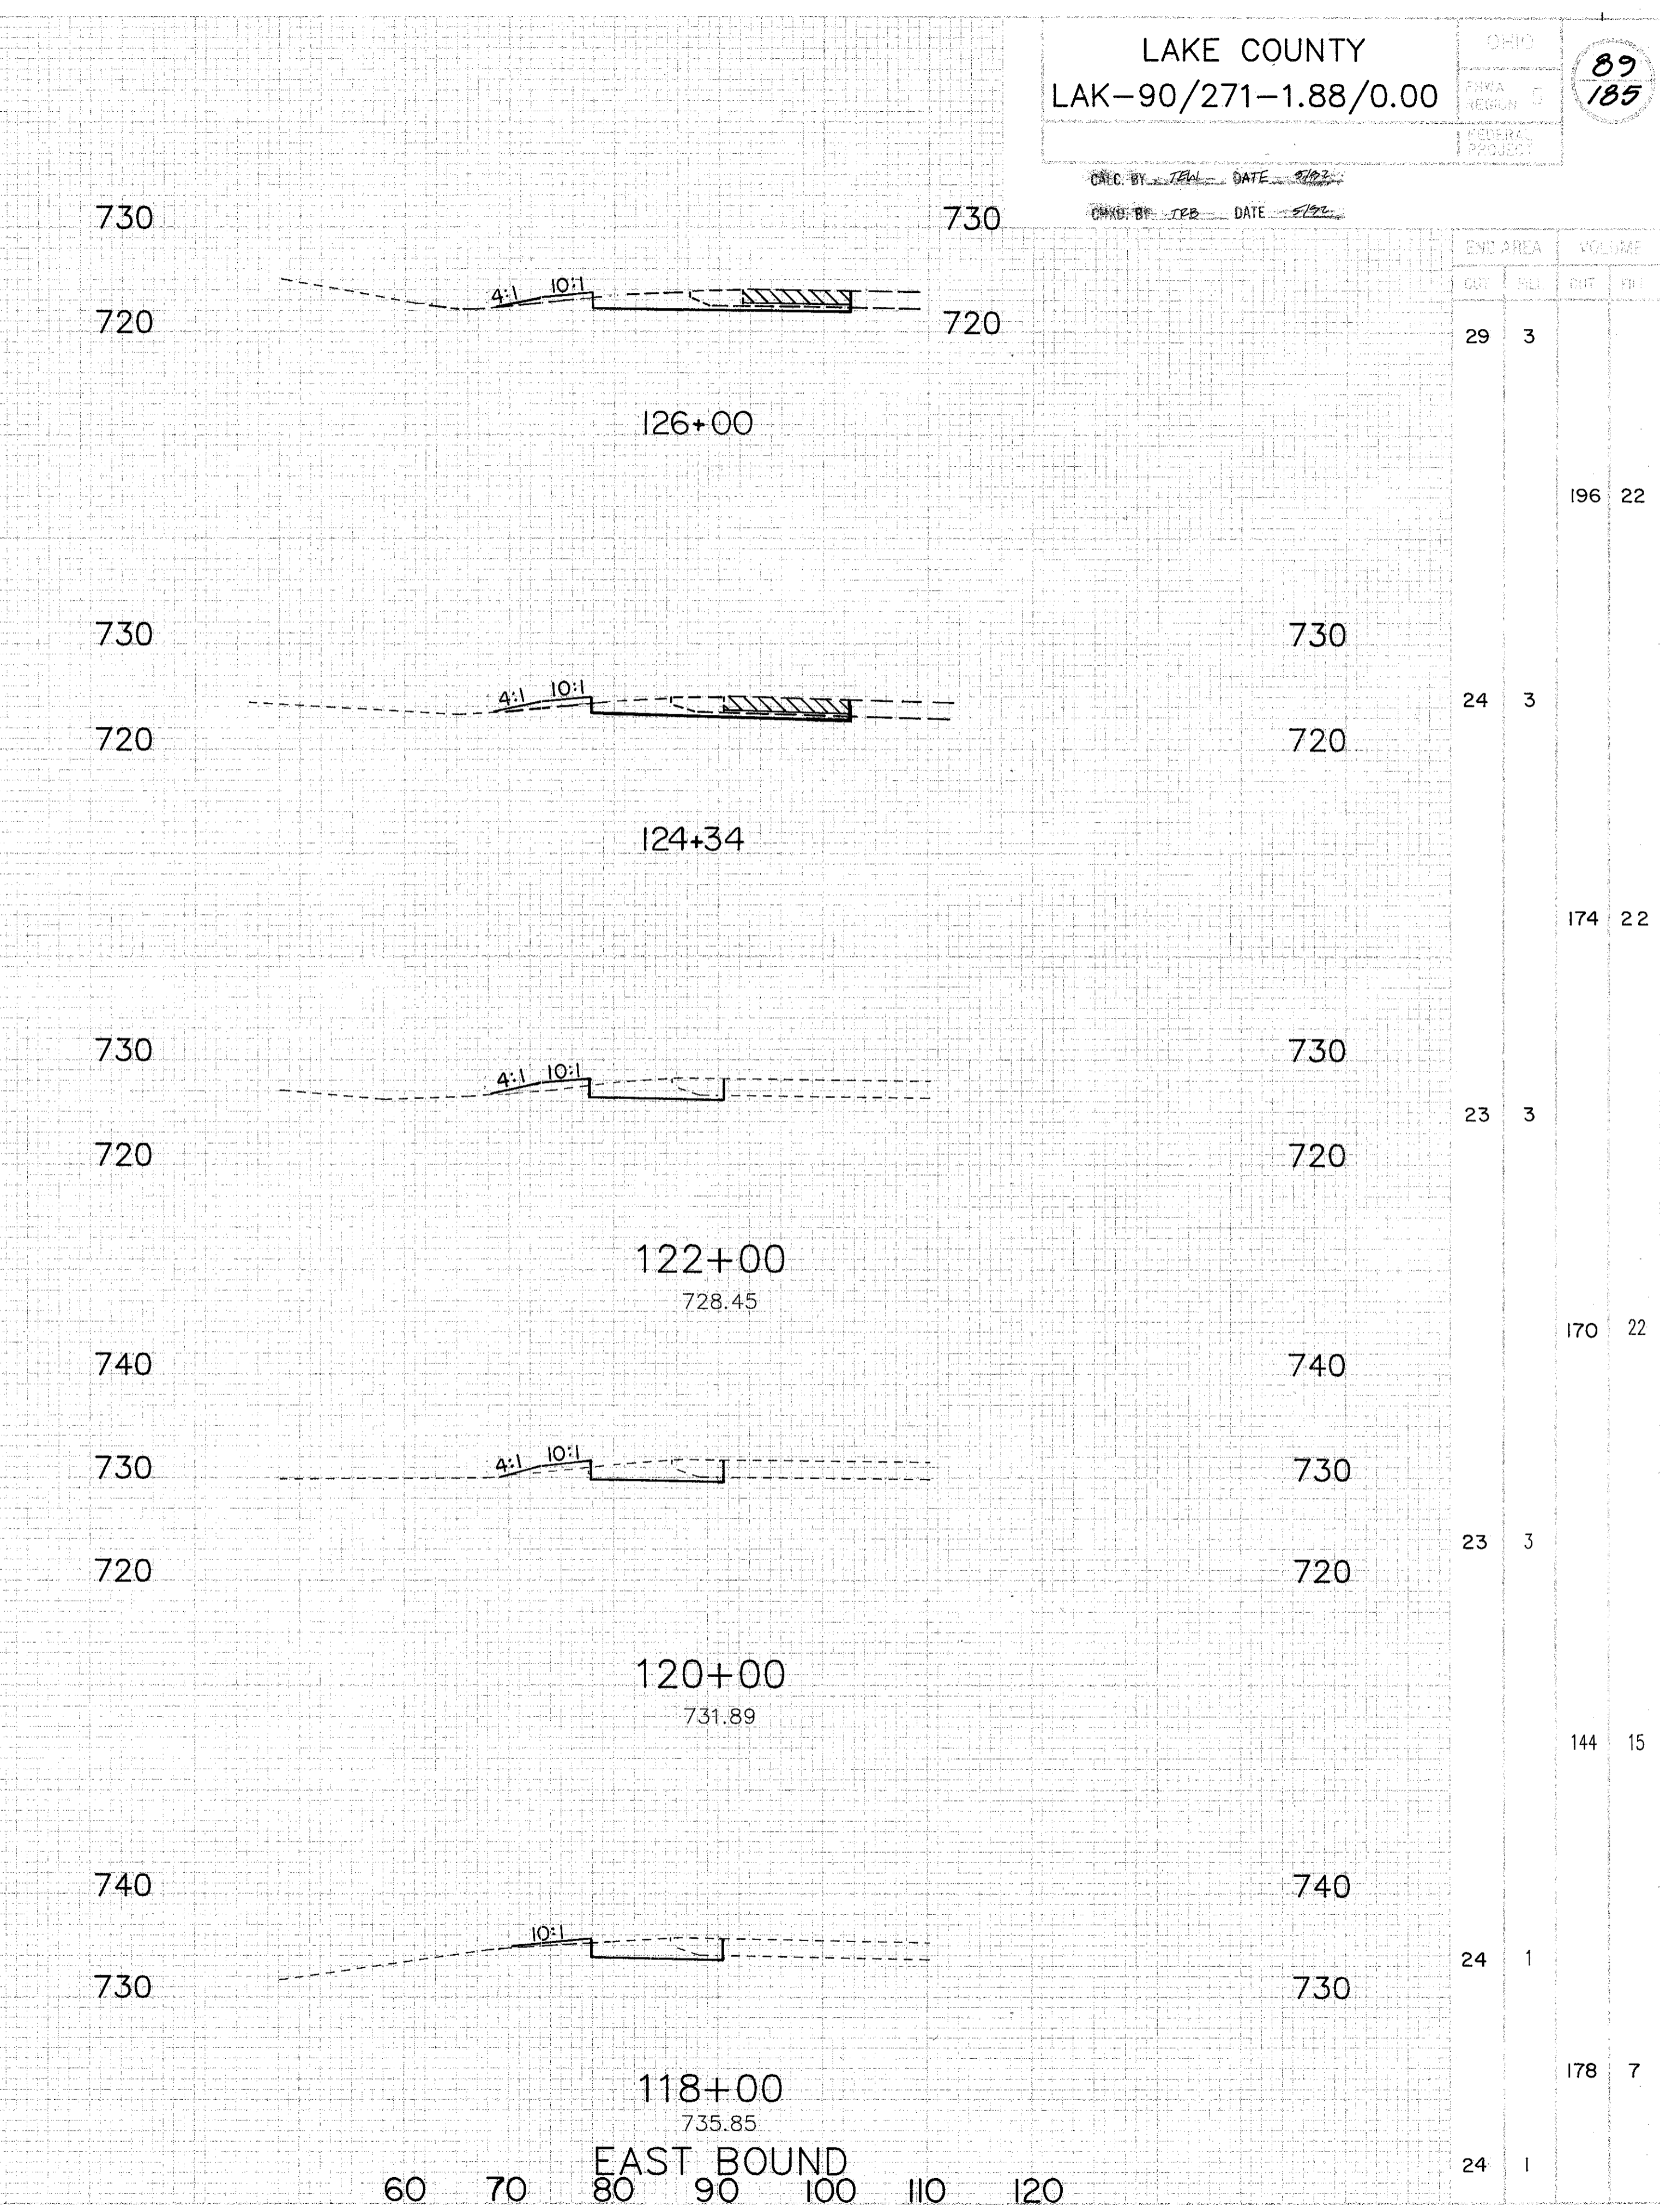

END AREA		VOLUME	
CUT	FILL	CUT	FILL
29	3		
		196	22
24	3		
		174	22
23	3		
		170	22
23	3		
		144	15
24	1		
		178	7
24	1		