


DESIGNED BY: TEW DATE: 6/92
DRAWN BY: TEB DATE: 6/92

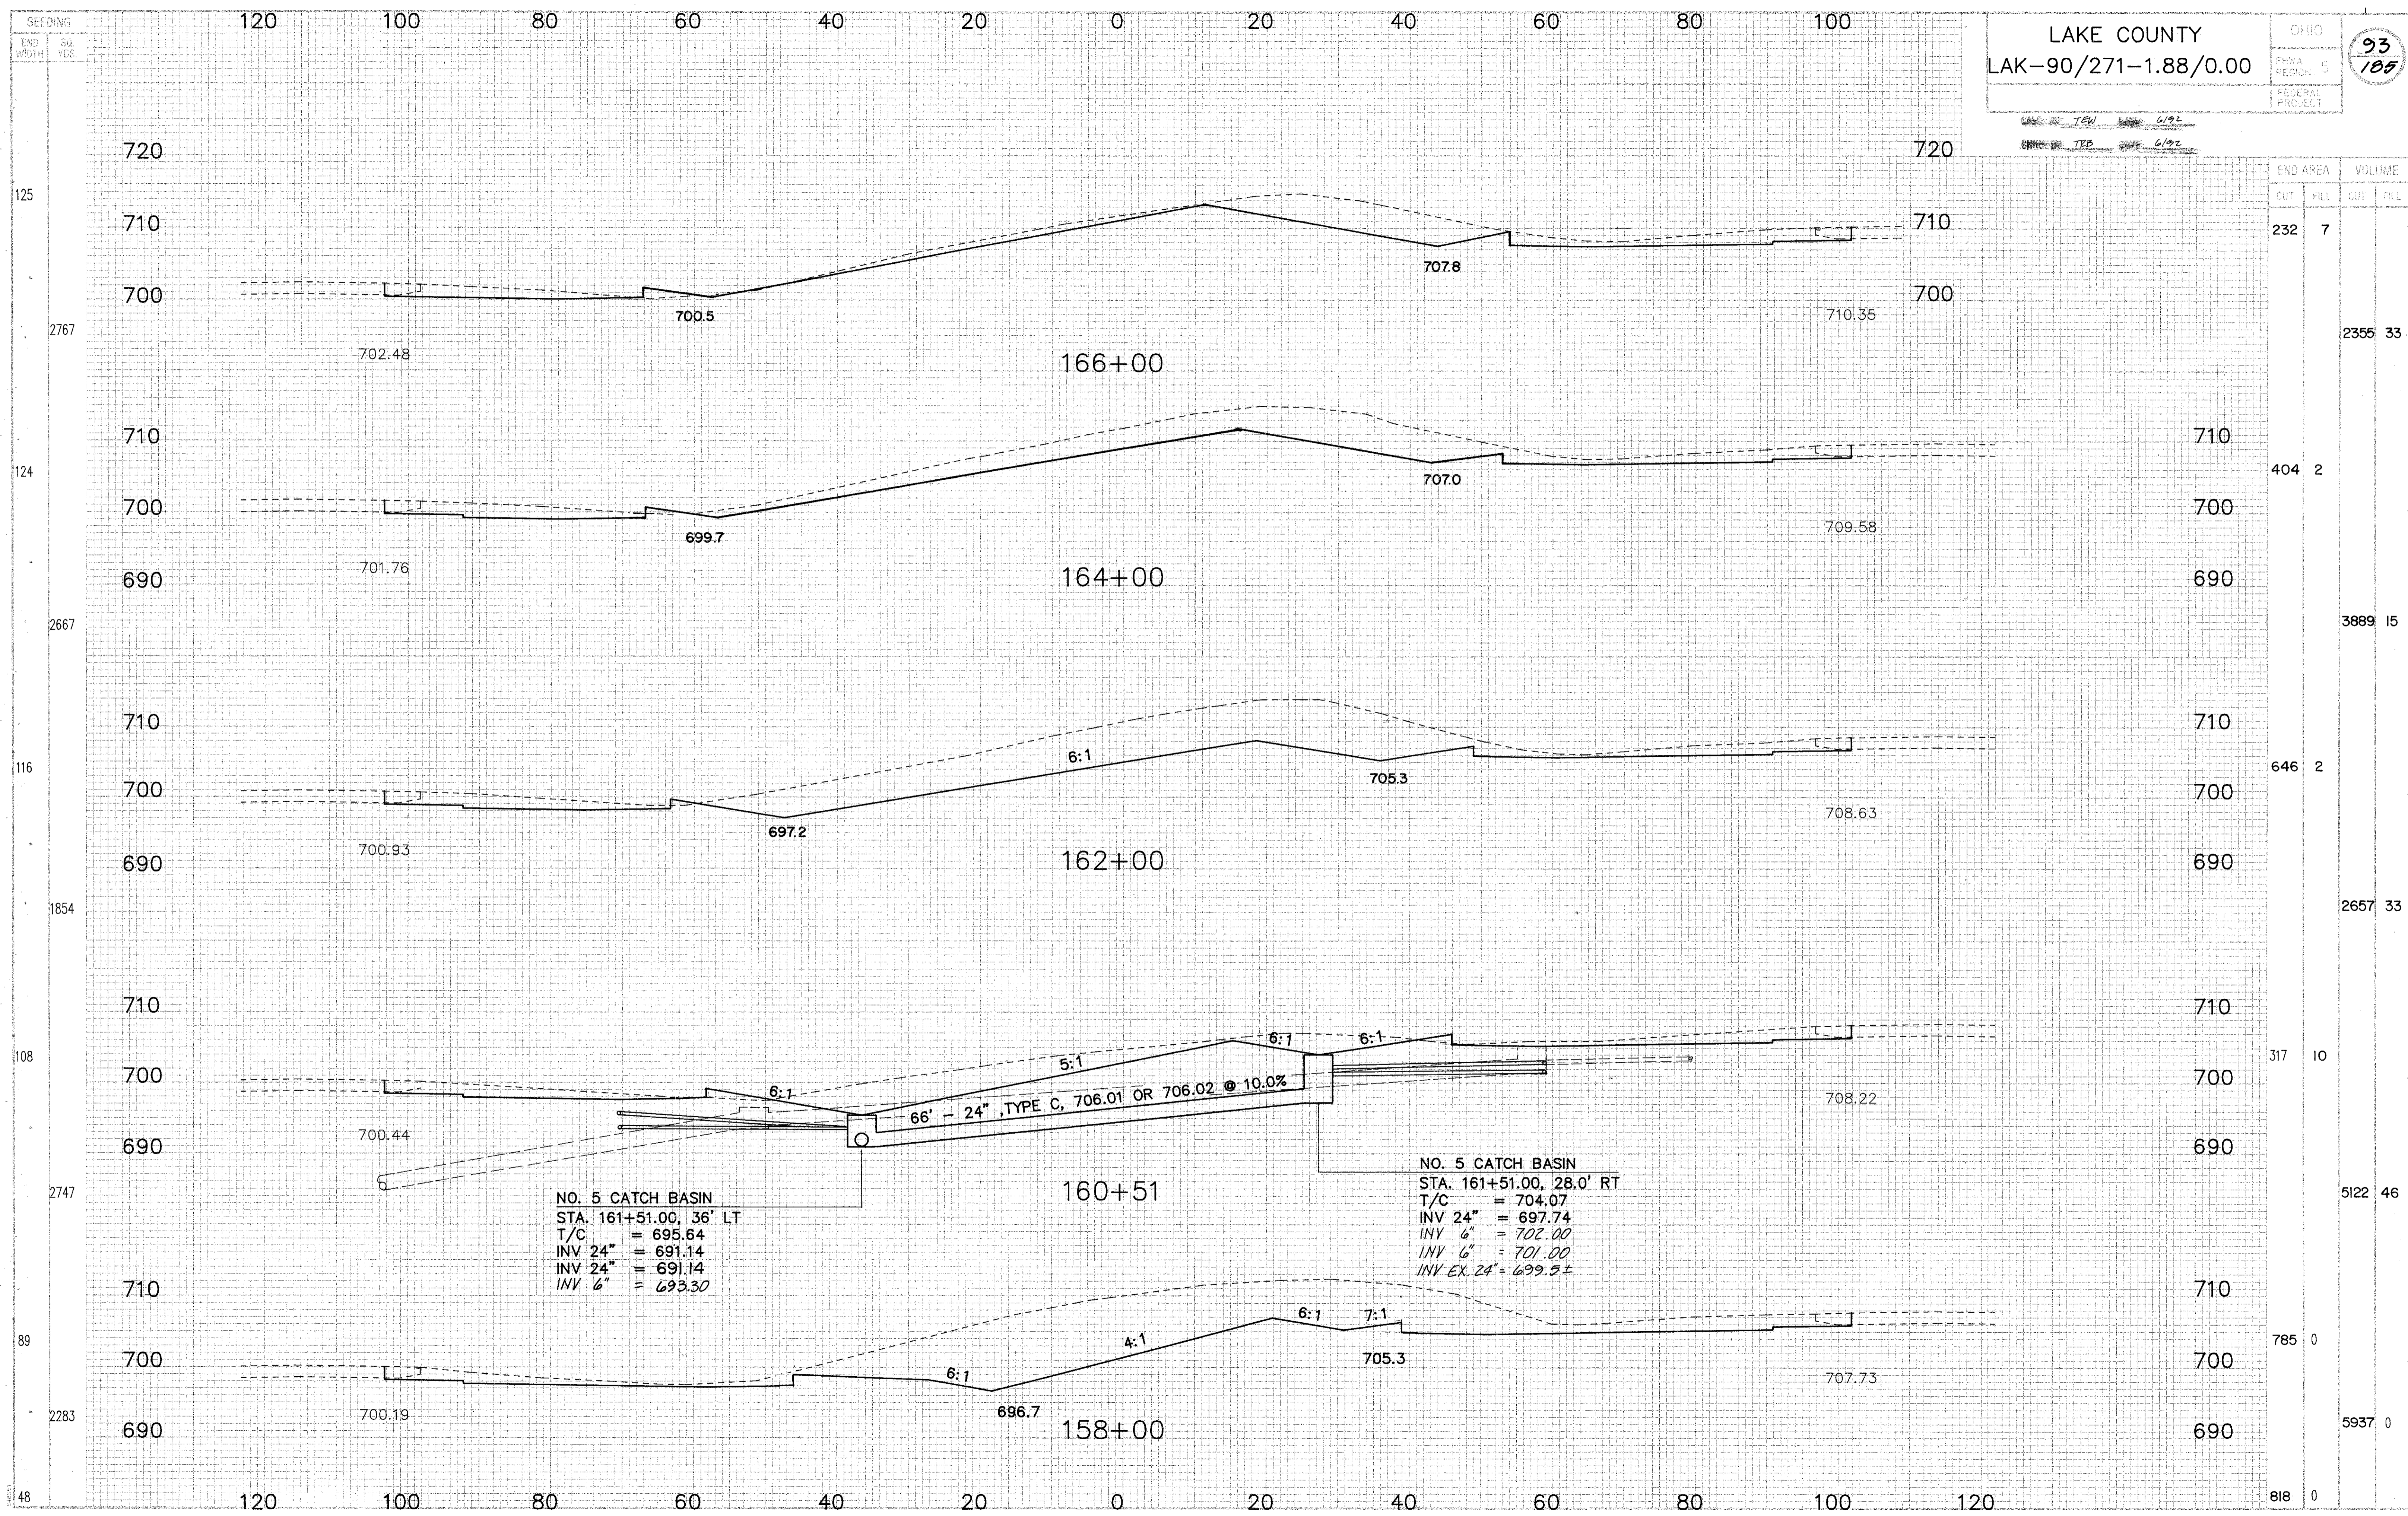

END AREA	VOLUME	
	CUT	FILL
232	7	
2355	33	
404	2	
3889	15	
646	2	
2657	33	
317	10	
5122	46	
785	0	
5937	0	
818	0	

CROSS SECTIONS STA. 158+00 TO STA. 166+00