


TOPOGRAPHY 5/22
CROSS SECTION DATE 5/22

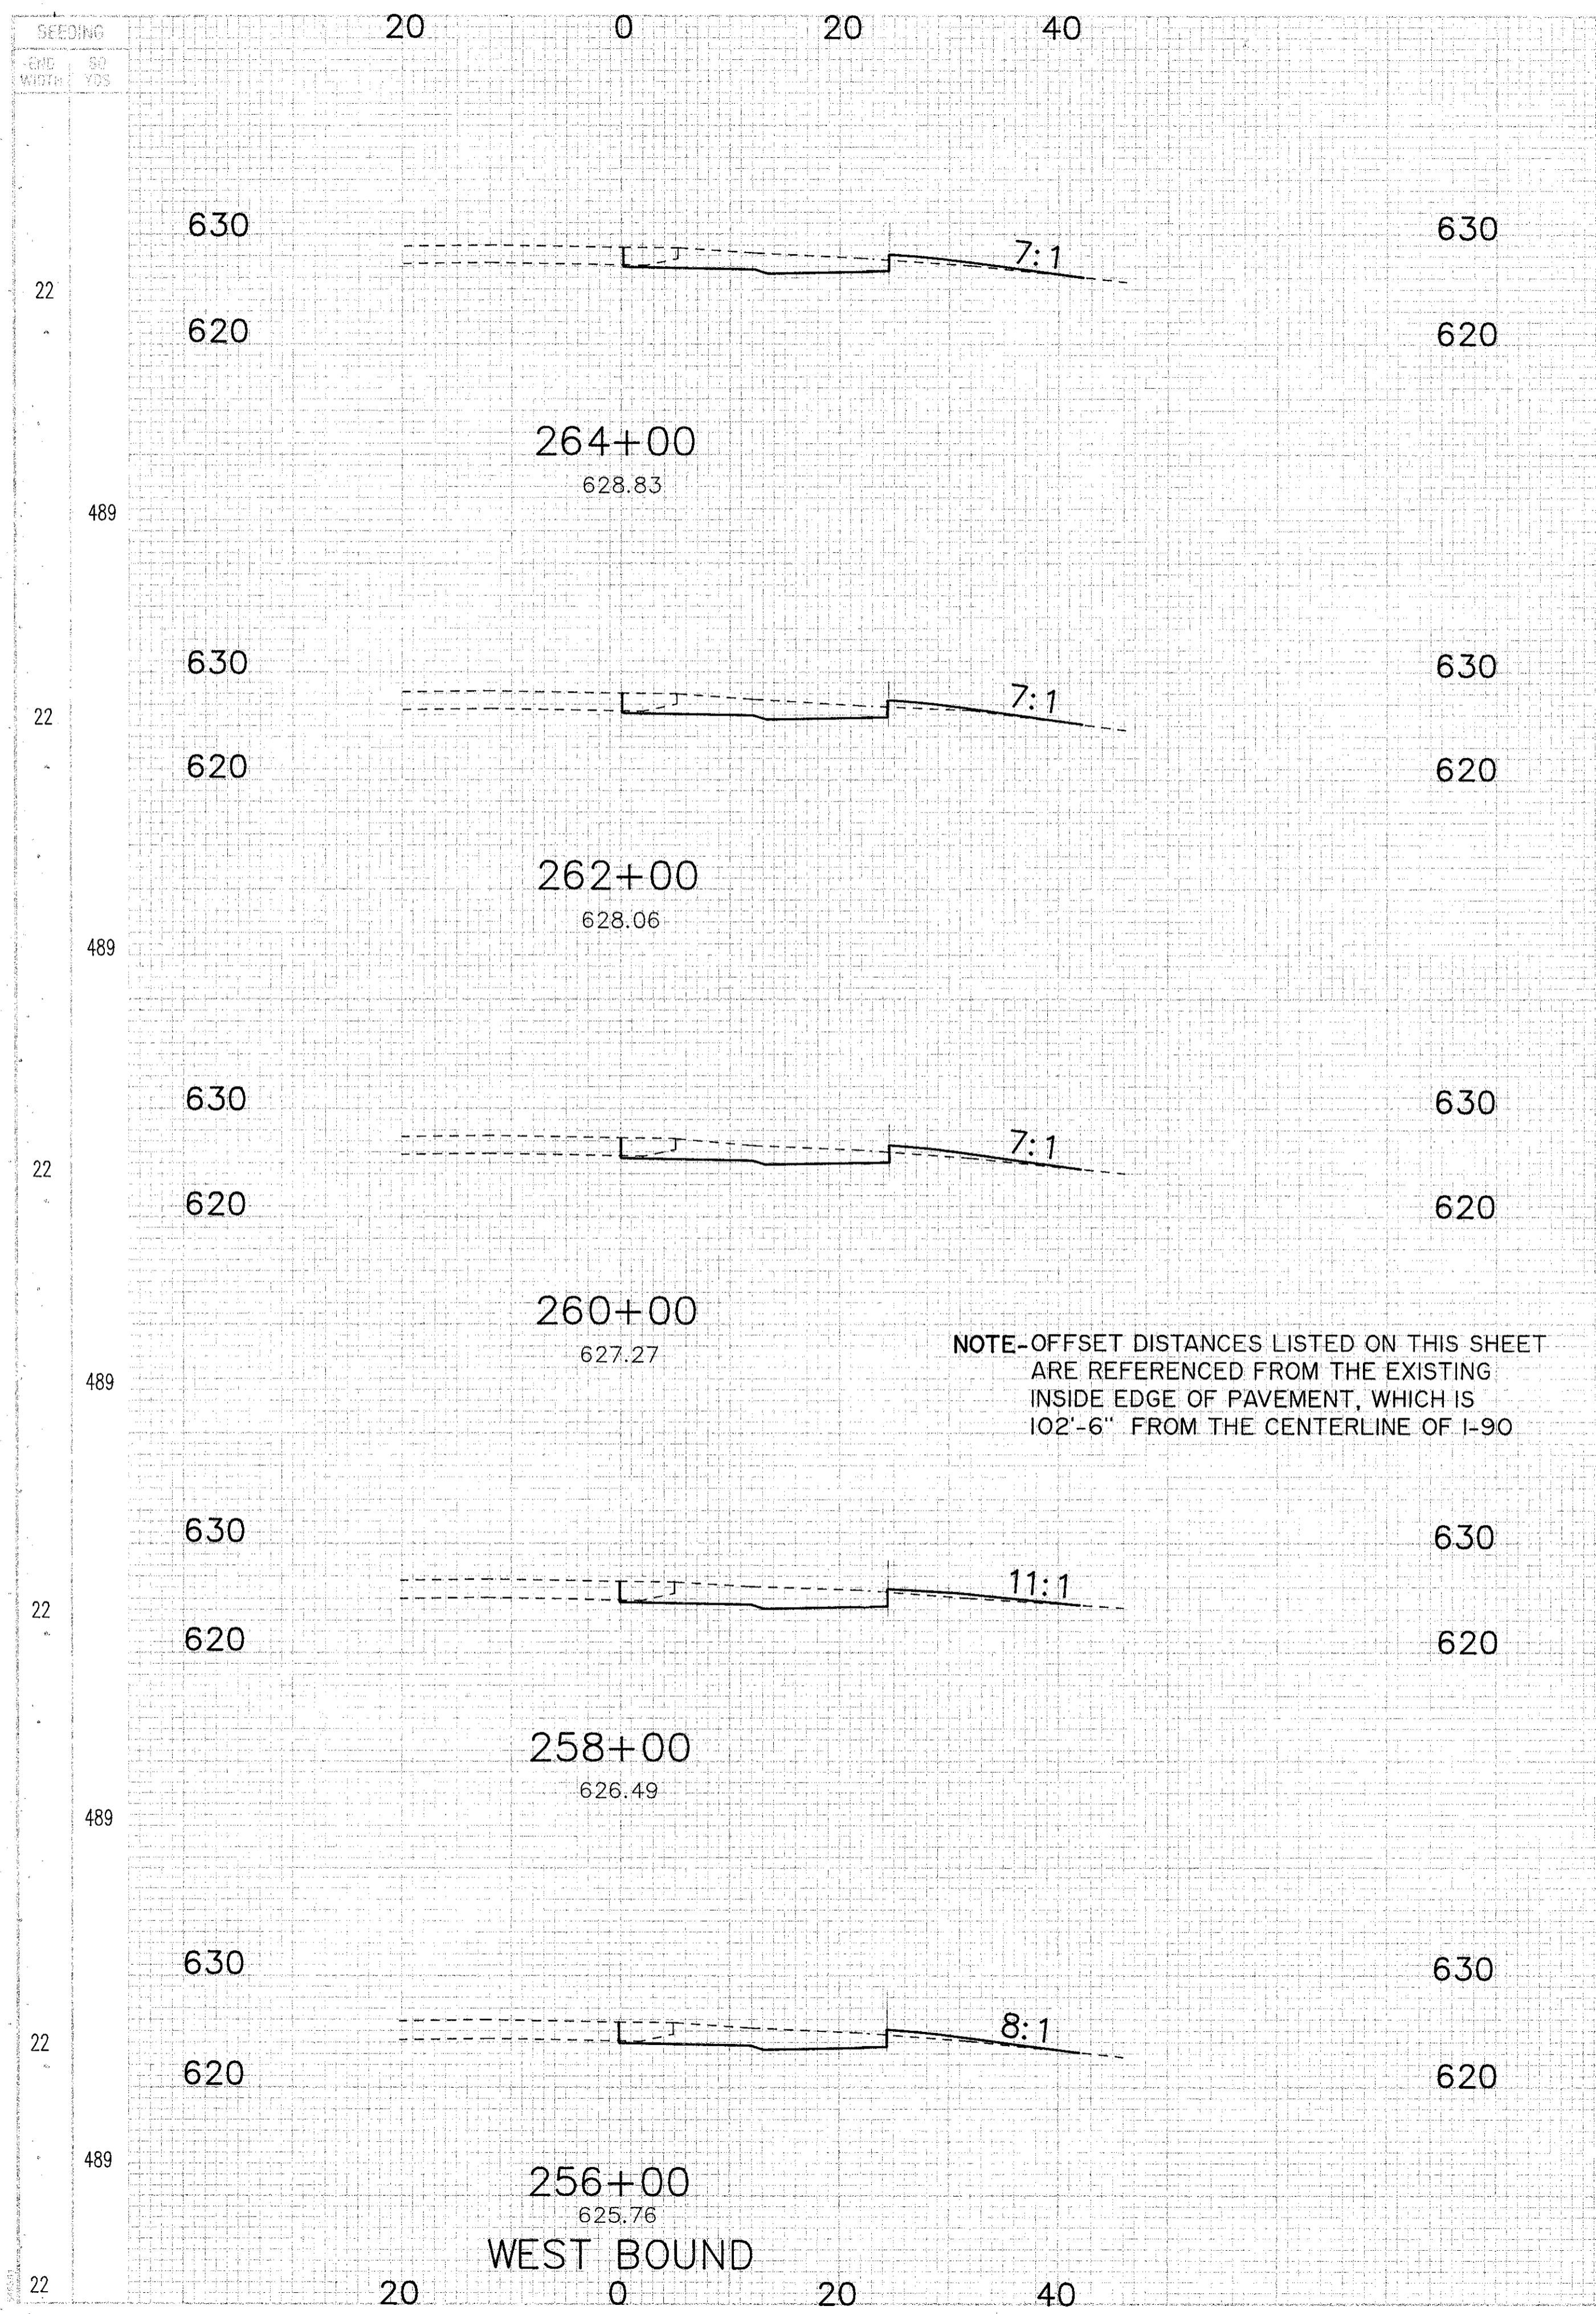

NOTE-OFFSET DISTANCES LISTED ON THIS SHEET ARE REFERENCED FROM THE EXISTING INSIDE EDGE OF PAVEMENT, WHICH IS 102'-6" FROM THE CENTERLINE OF I-90

