
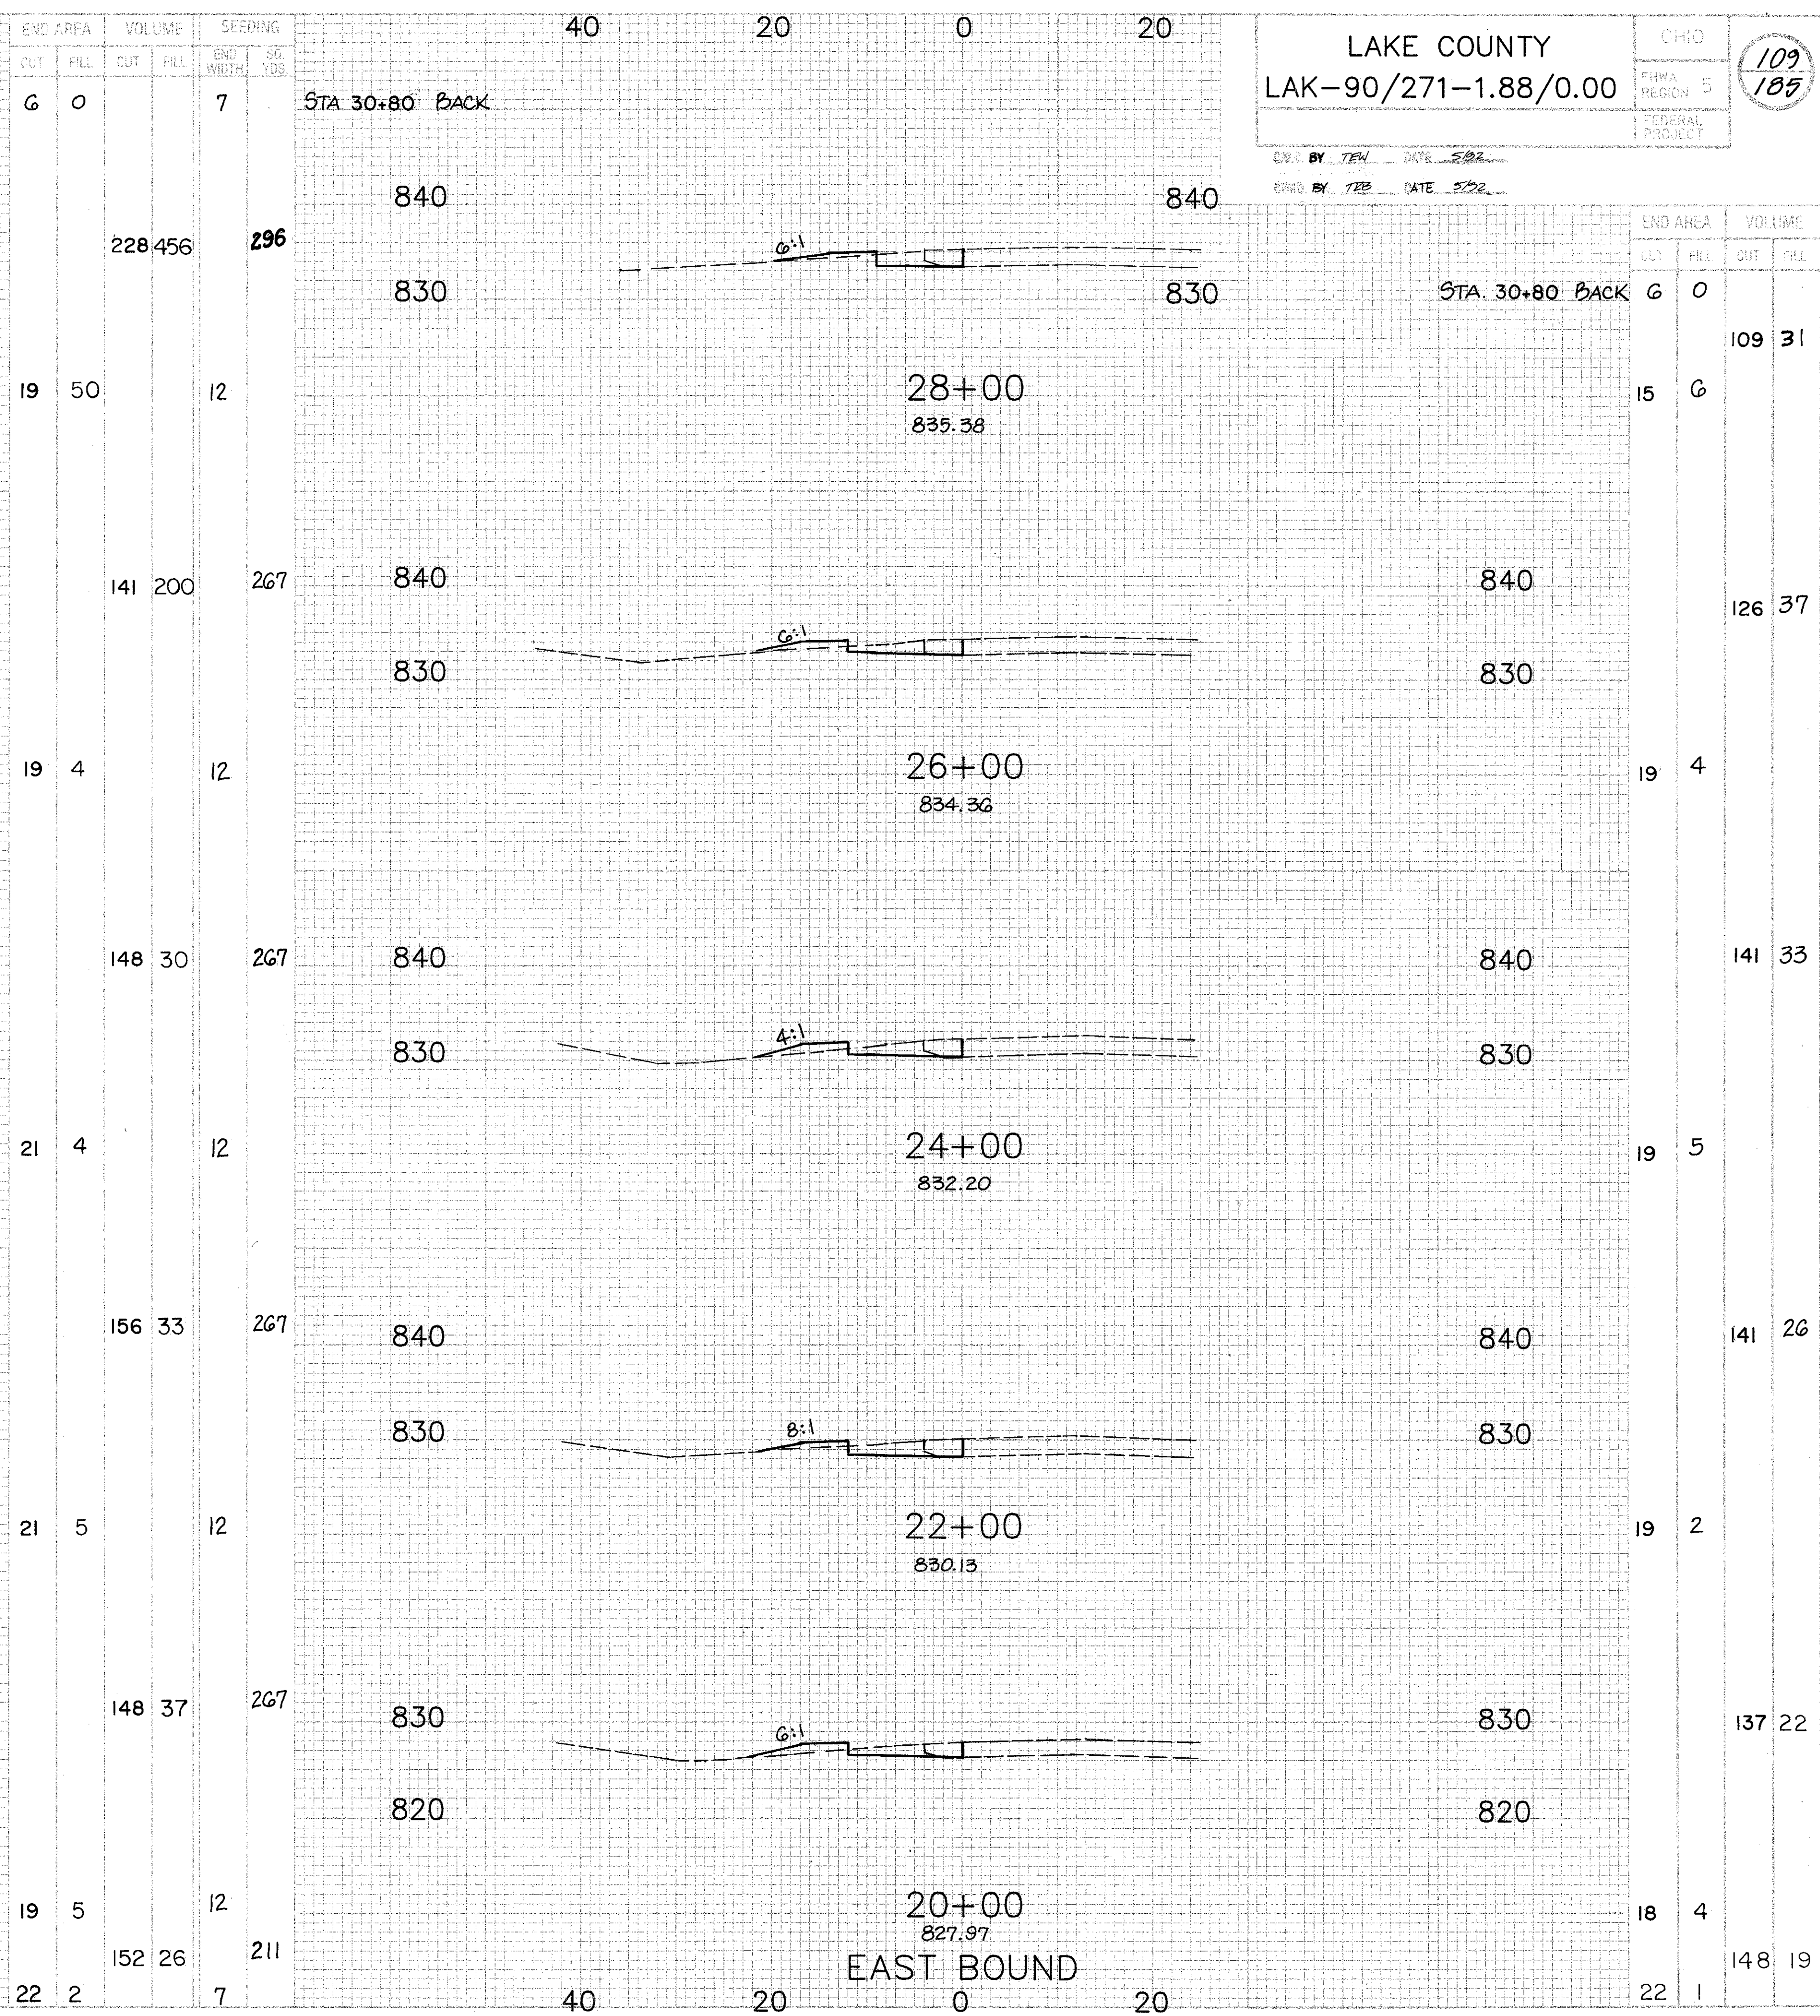


DESIGNED BY TEP DATE 5/82
CHECKED BY TEB DATE 5/82

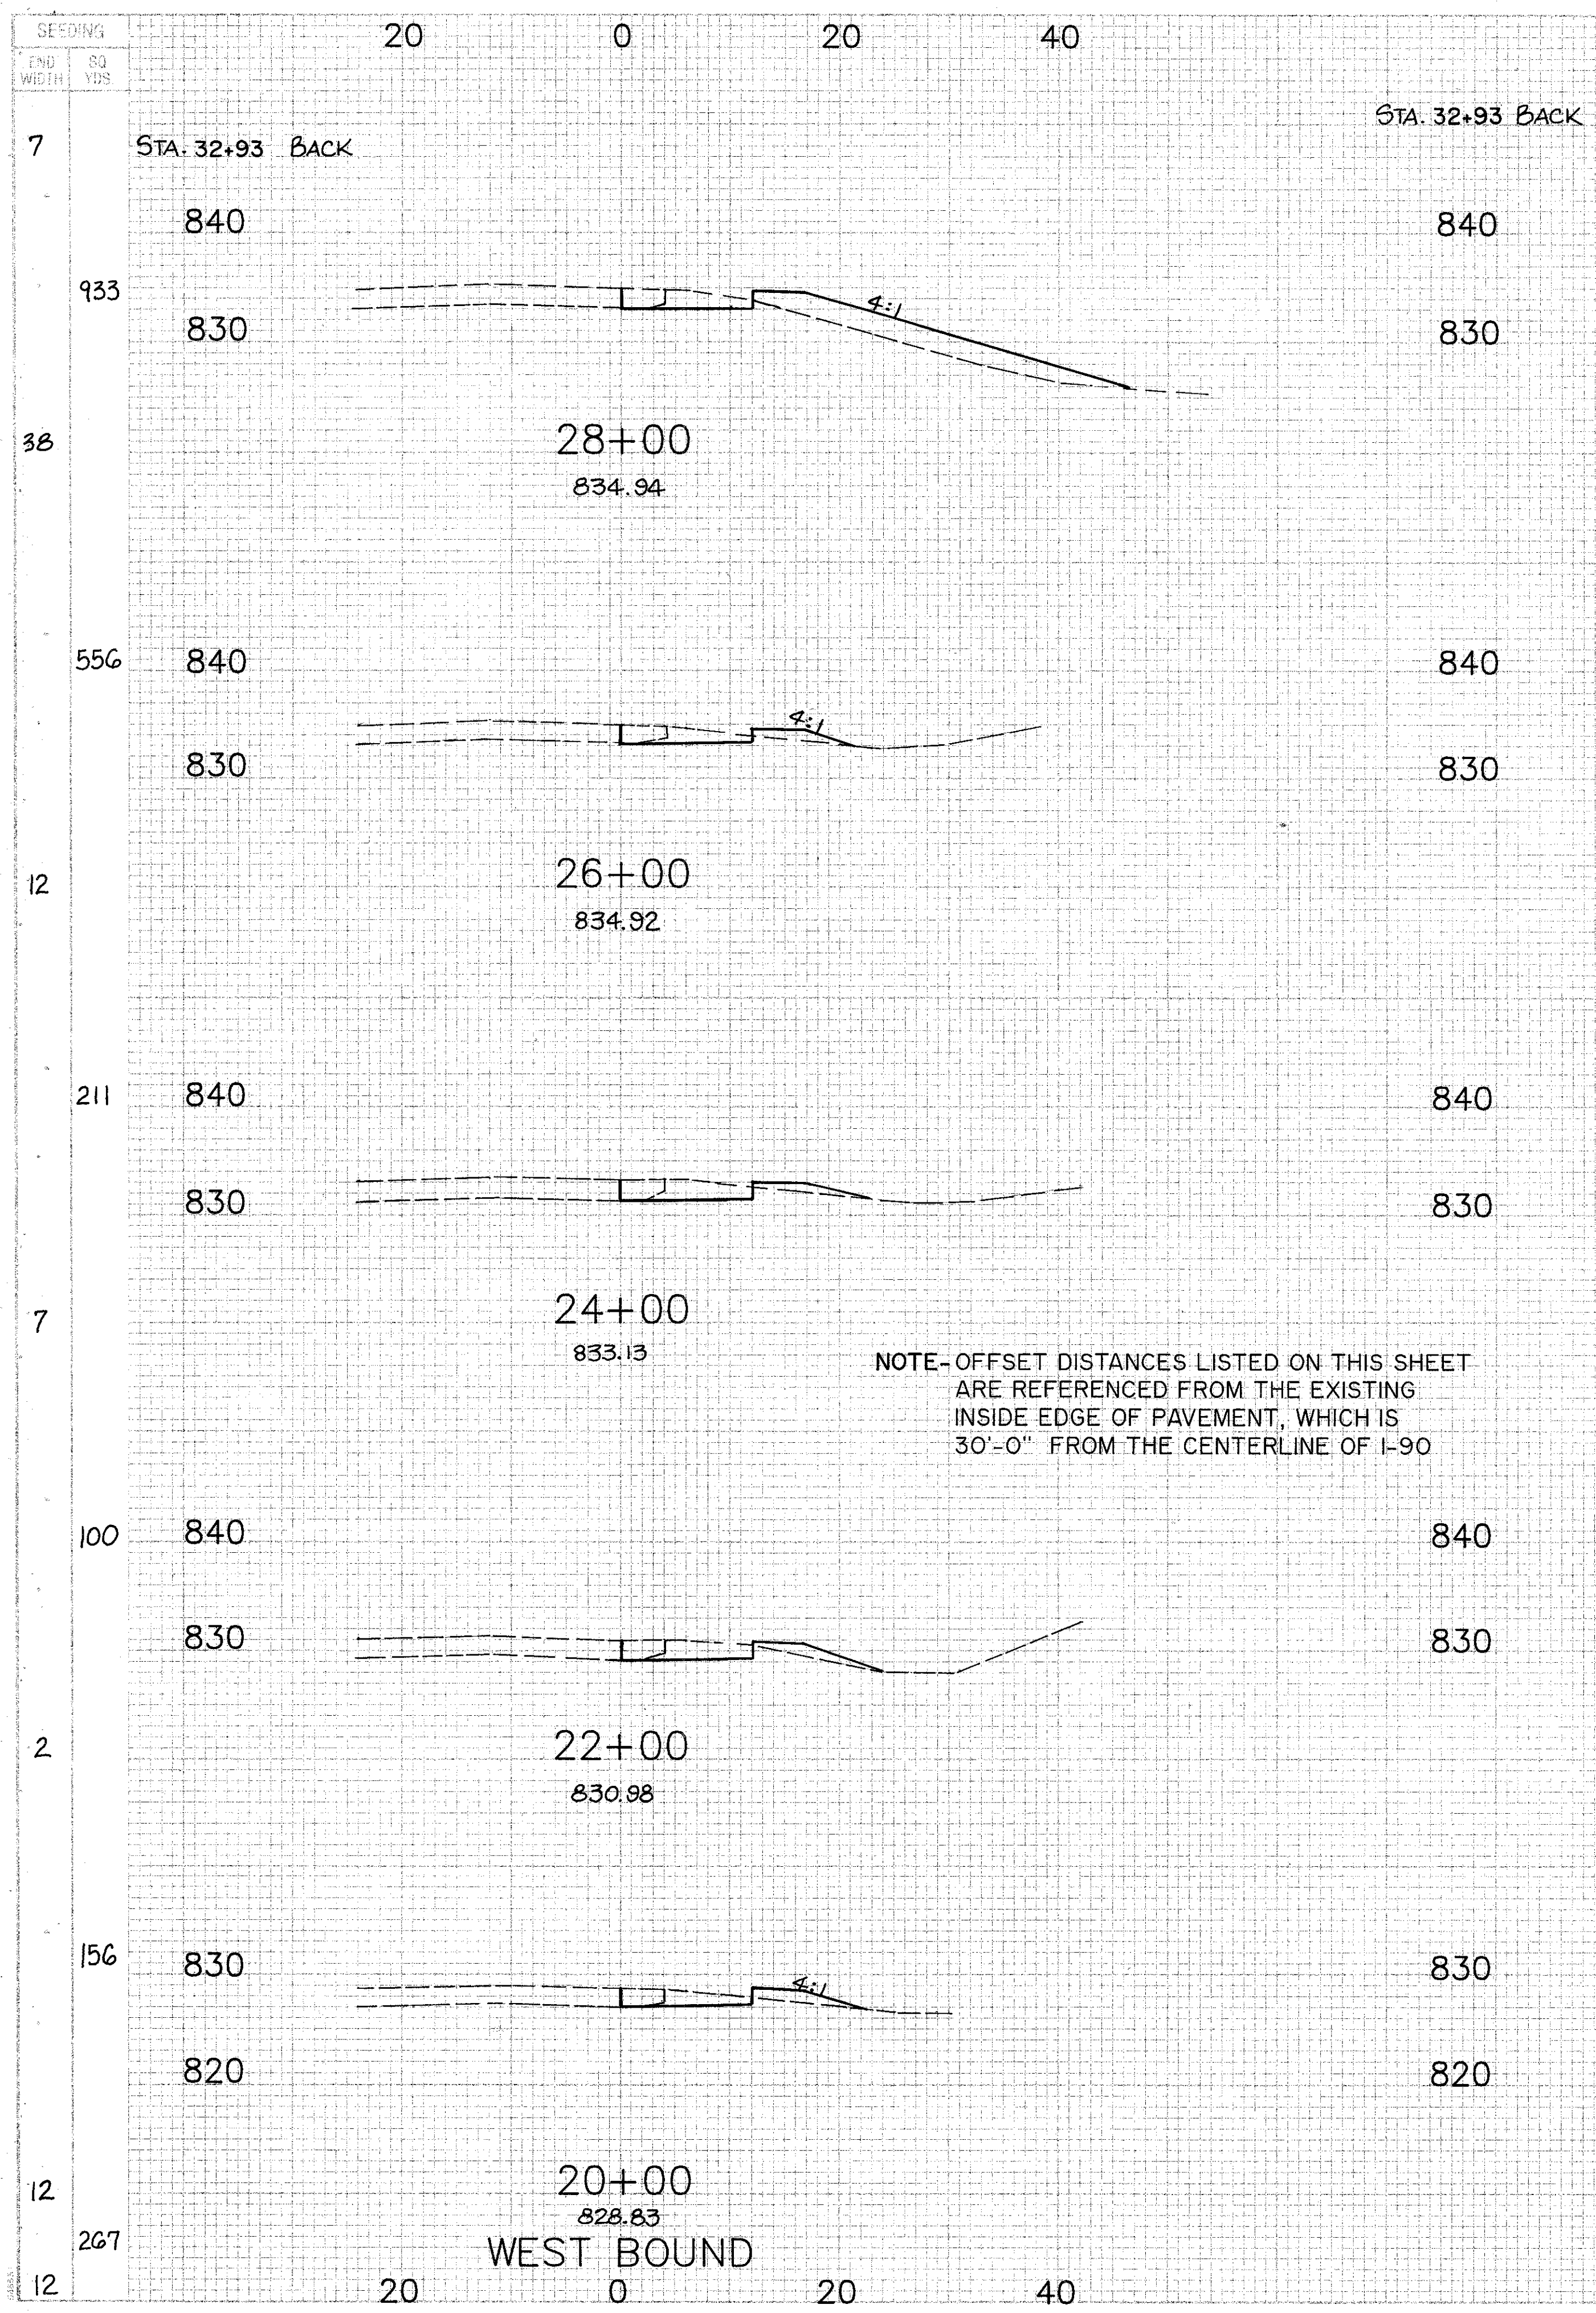

STATION	END AREA		VOLUME	
	CUT	FILL	CUT	FILL
28+00	6	0	109	31
26+00	15	6	126	37
24+00	19	4	141	33
22+00	19	5	141	26
20+00	19	2	141	22
20+00	18	4	148	19
20+00	22	1	148	19