
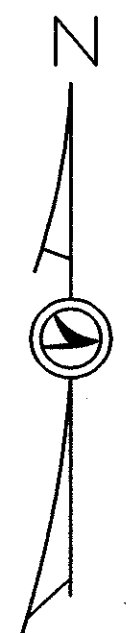



TRAFFIC CONTROL

LAKE COUNTY LAK-90/271-1.88/0.00	OHIO FHWA REGION 5 FEDERAL PROJECT	131 185
-------------------------------------	--	------------

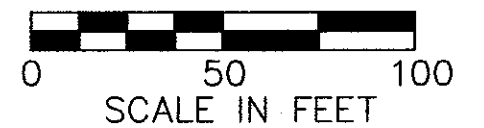


END SHEET STA. 147+00

BEGIN WORK
STA. 147+78

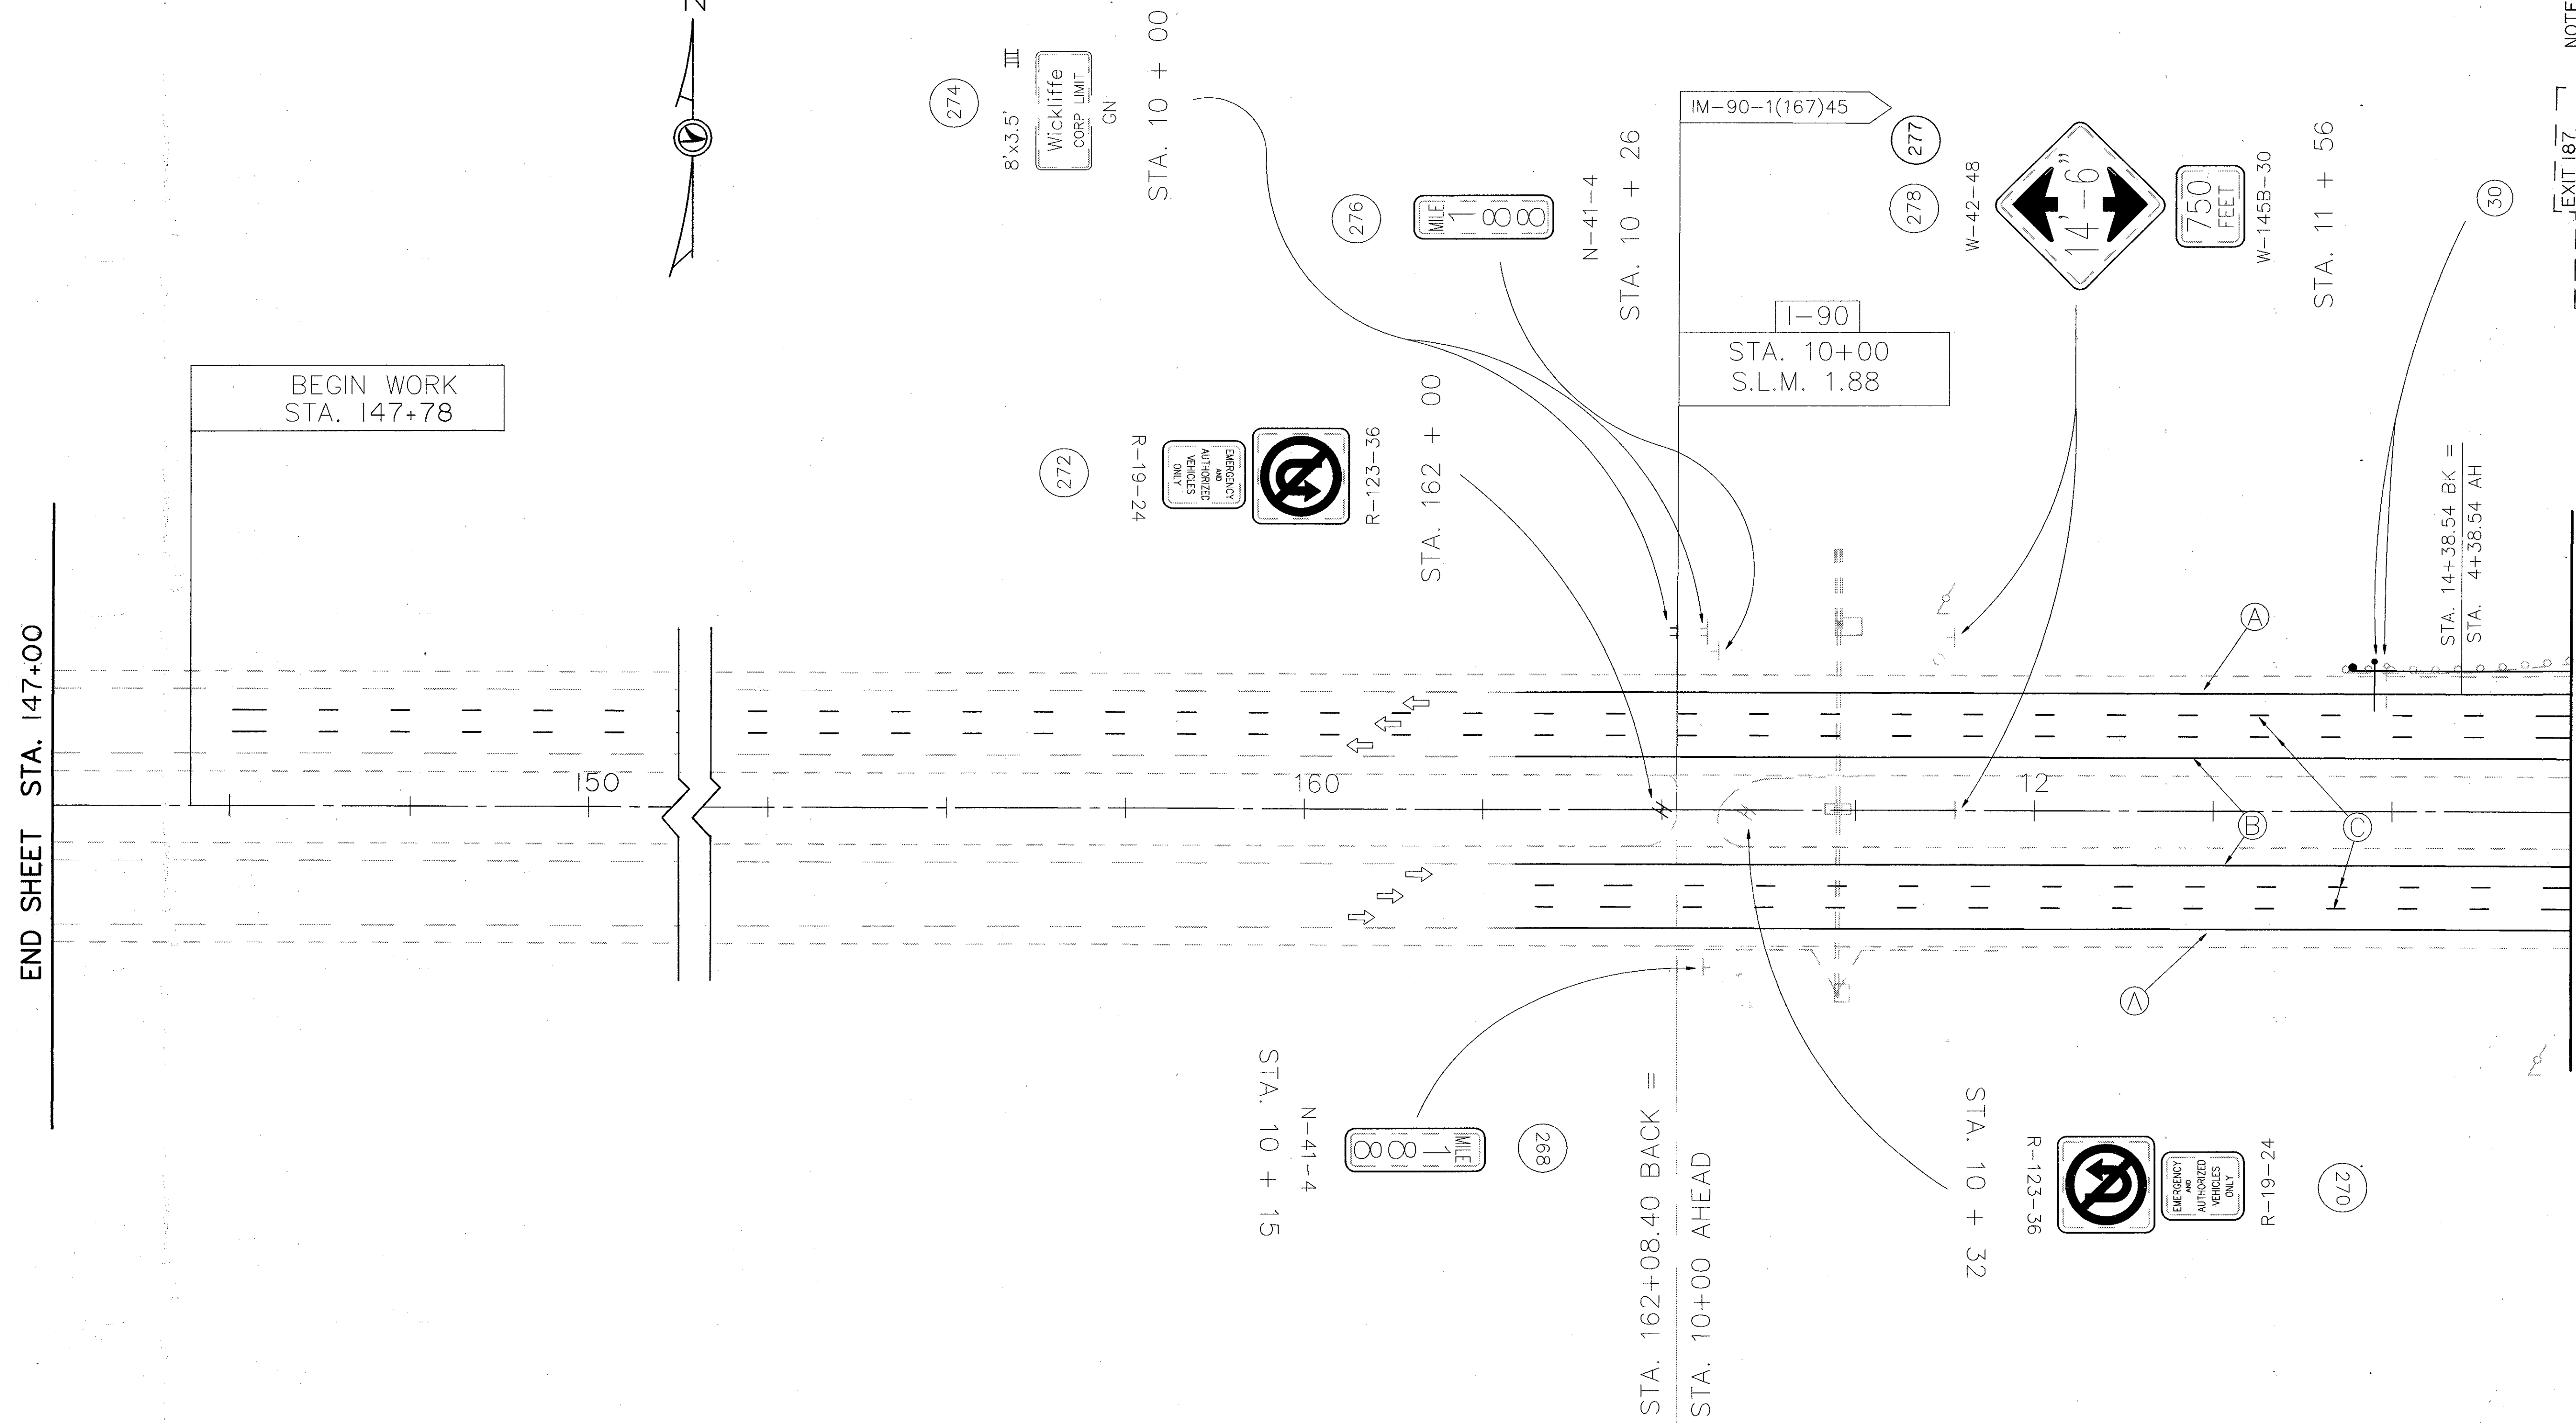

NOTE:
REATTACH EXIT
PANEL (GEP-96)
TO RIGHT SIDE OF
MAIN GUIDE SIGN

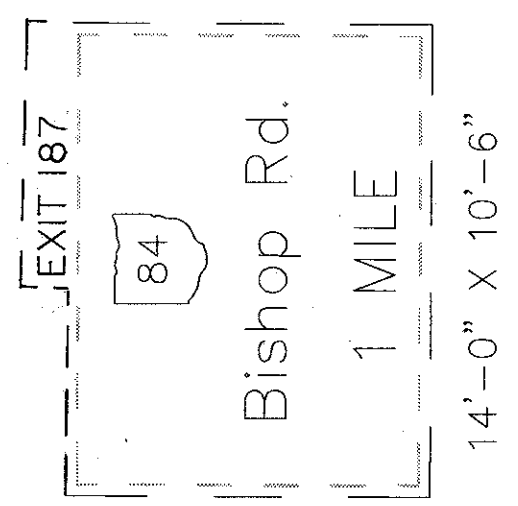

MATCH LINE STA. 15+00
SEE SHEET 132

FOR LEGEND, SEE
SHEET NO. 124