
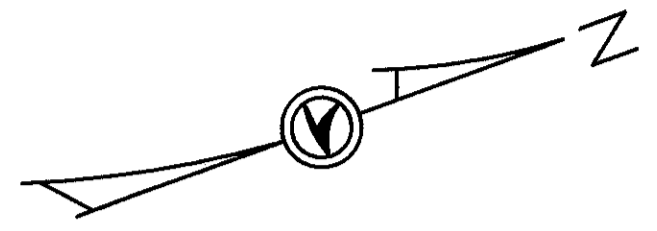


# TRAFFIC CONTROL

LAKE COUNTY  
LAK-90/271-1.88/0.00


OHIO	133
FHWA REGION 5	185
FEDERAL PROJECT	

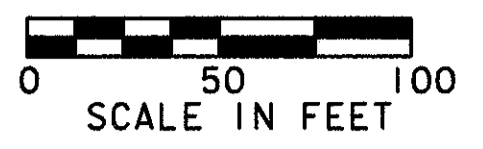

SEE SHEET 130  
STA. 28+00

SEE SHEET 130  
MATCH LINE STA. 81+50

MATCH LINE STA. 96+00  
SEE SHEET 134

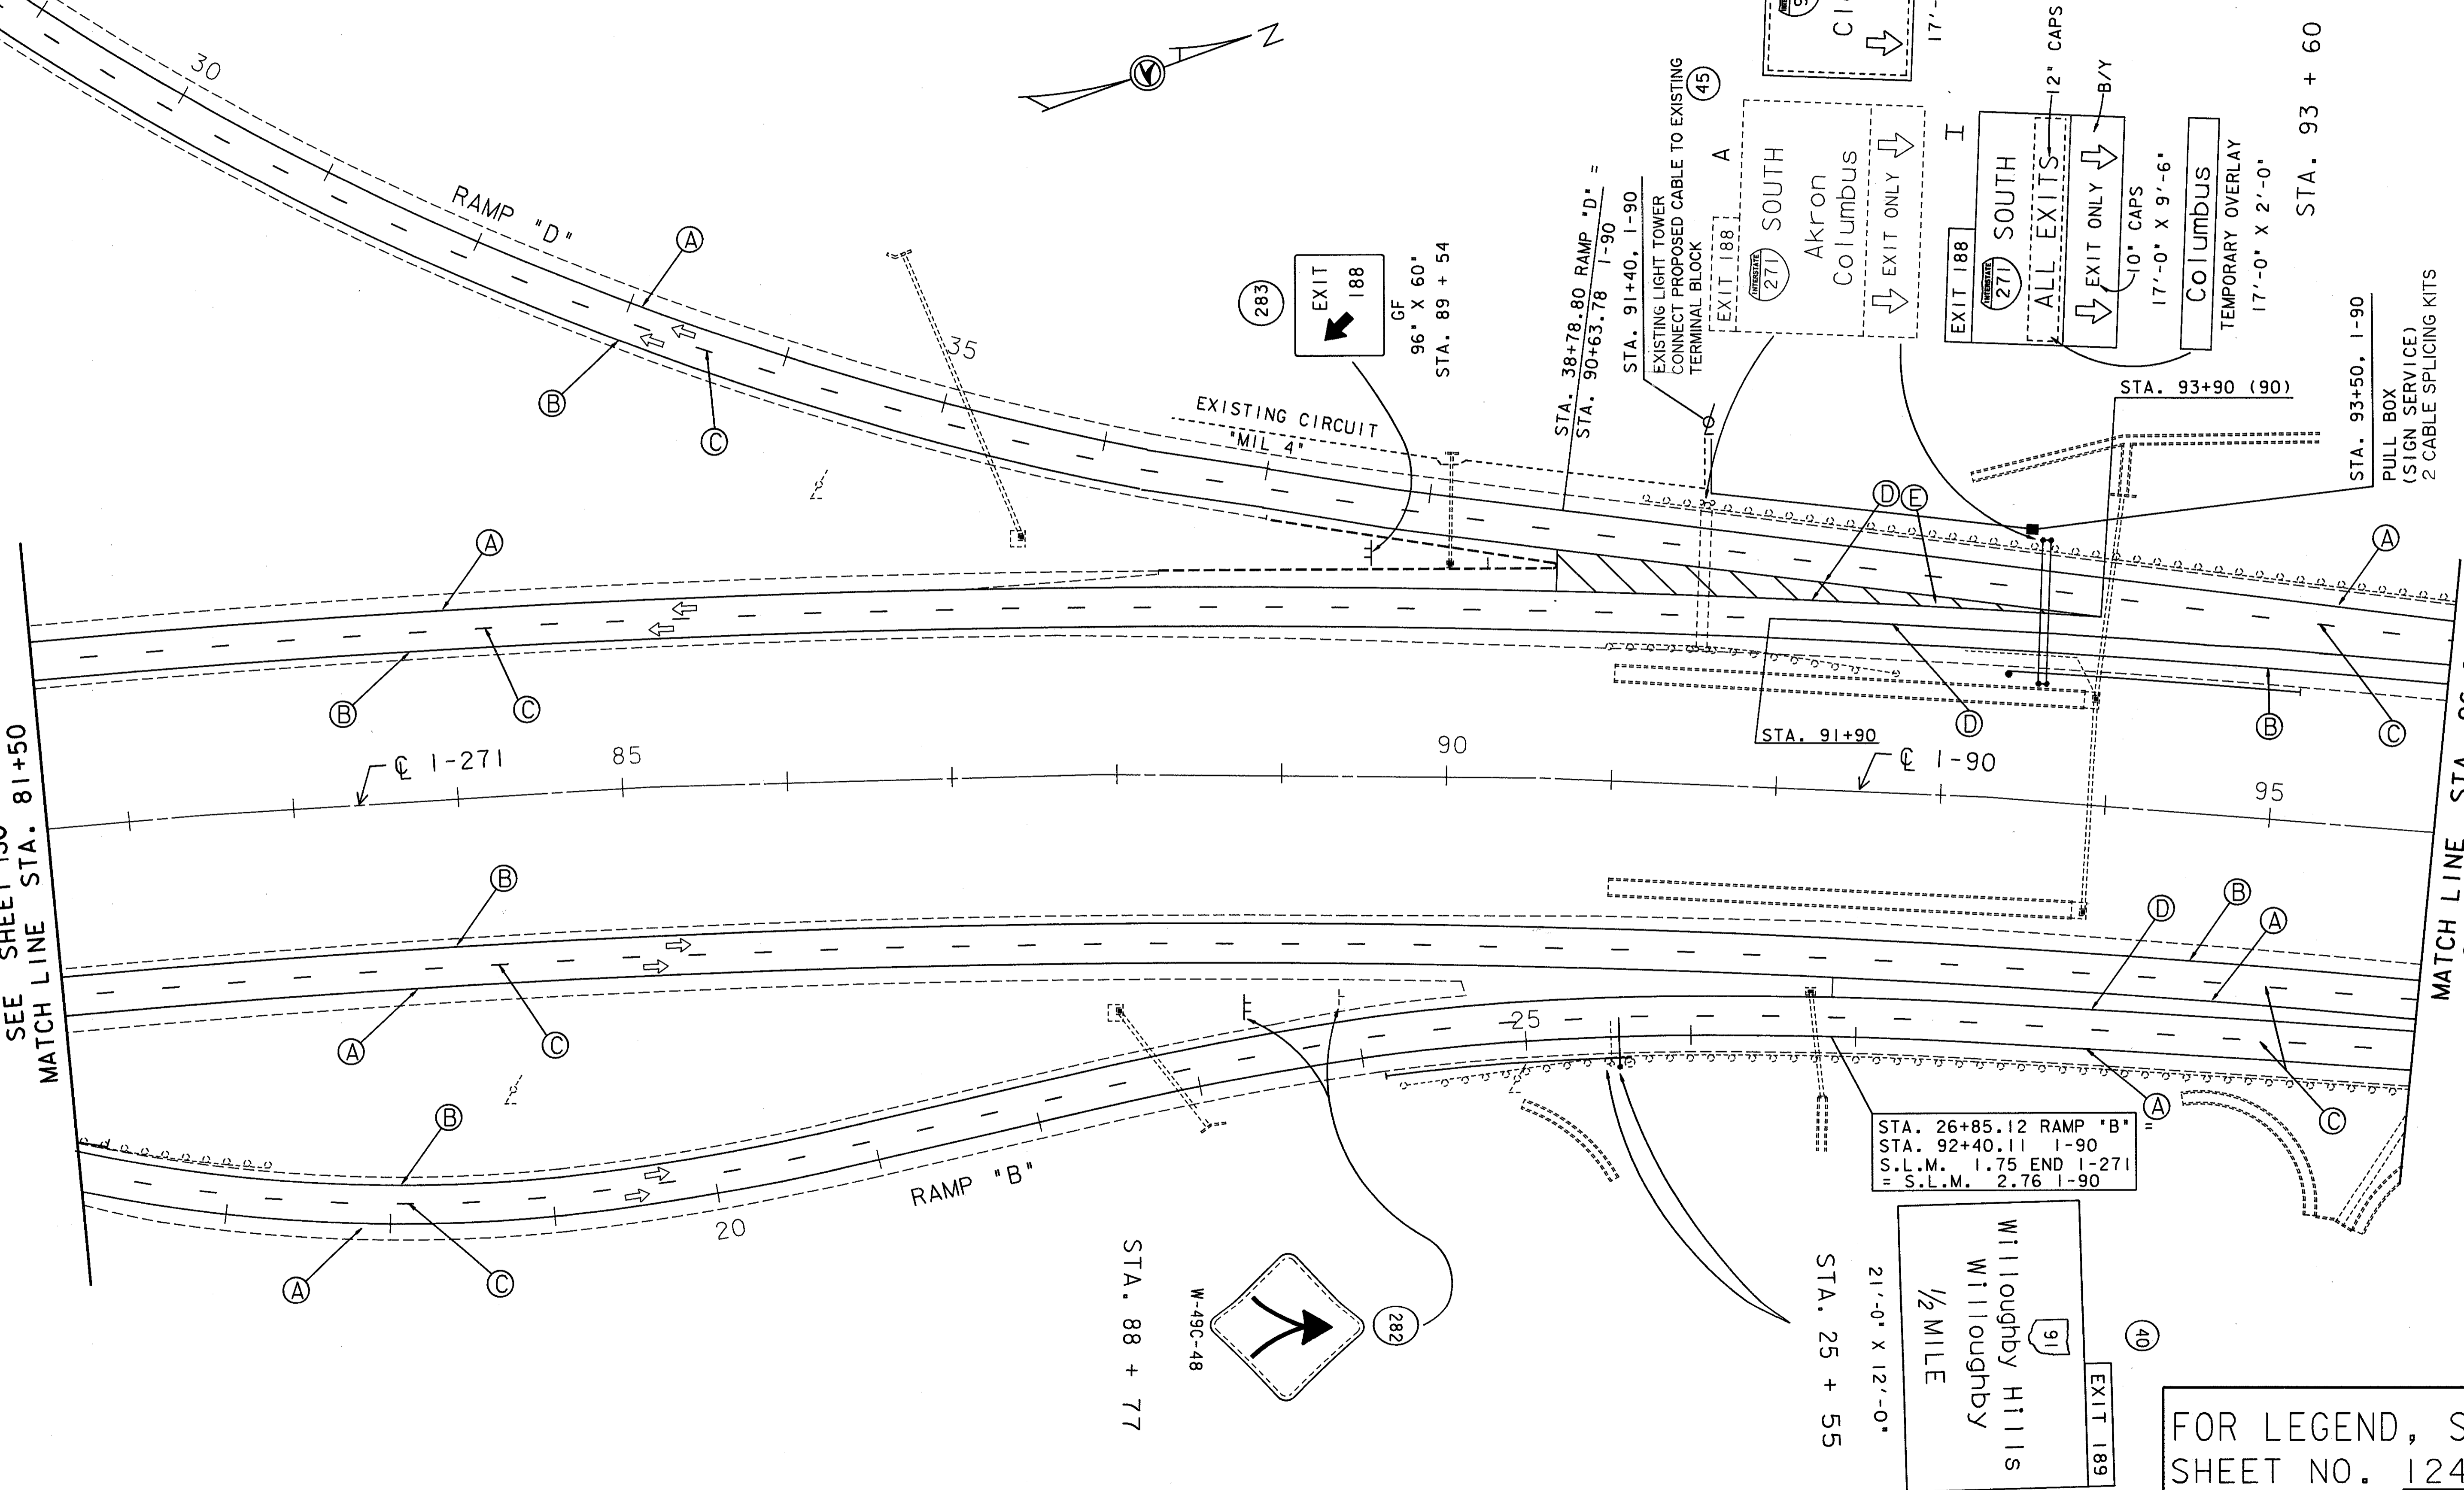

PLOT SUBMITTED: 23-SEP-1992 11:34

filename.dgn

PLOTTED BY: BANASZAK  
PLOTTED FROM: c:\dgn\pid5772\5772tdf.dgn

1-271 1-90 TRAFFIC CONTROL STA. 81+50 TO STA. 92+40.11  
1-90 TRAFFIC CONTROL STA. 92+40.11 TO STA. 96+00

FOR LEGEND, SEE SHEET NO. 124