
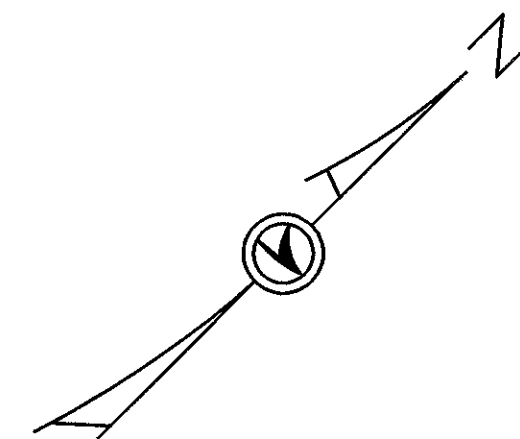



# TRAFFIC CONTROL

LAKE COUNTY	OHIO	(141 185)
LAK-90/271-1.88/0.00	FHWA REGION 5	
	FEDERAL PROJECT	

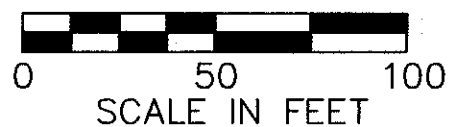

SEE SHEET 140  
MATCH LINE STA. 168+00

MATCH LINE STA. 182+00  
SEE SHEET 142

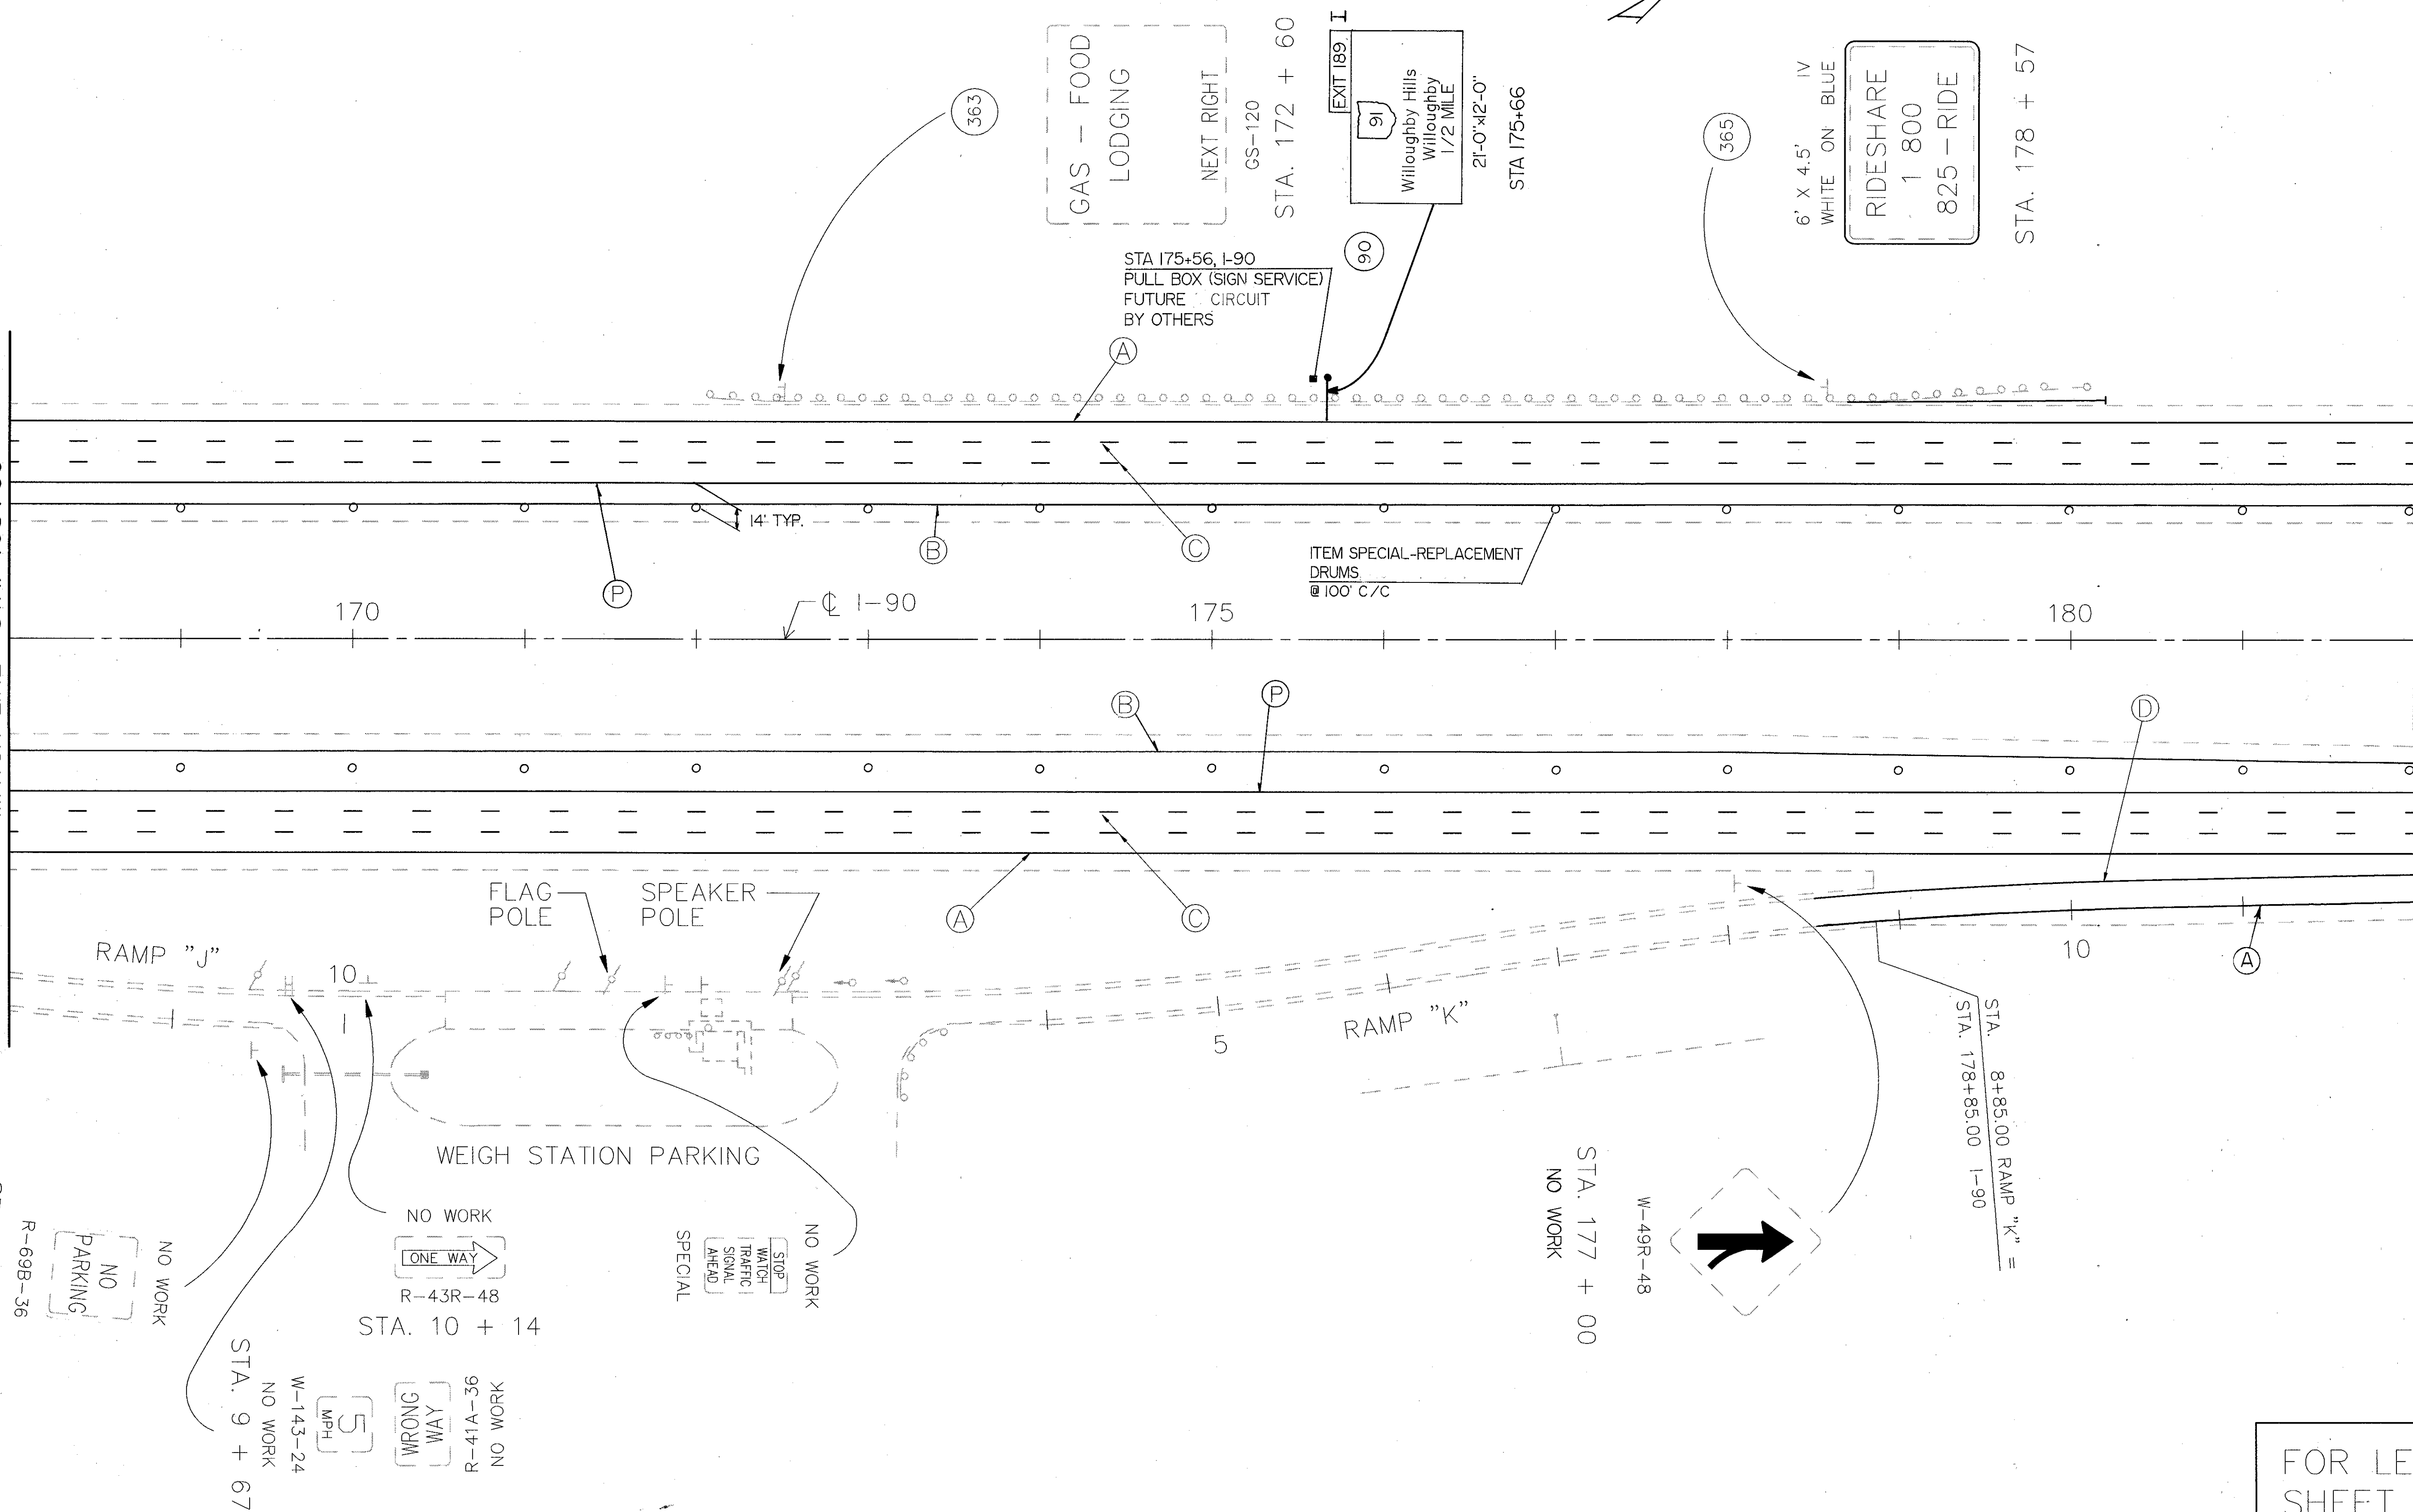

ACAD FILE : TC\_182.DWG

FOR LEGEND, SEE SHEET NO. 124