
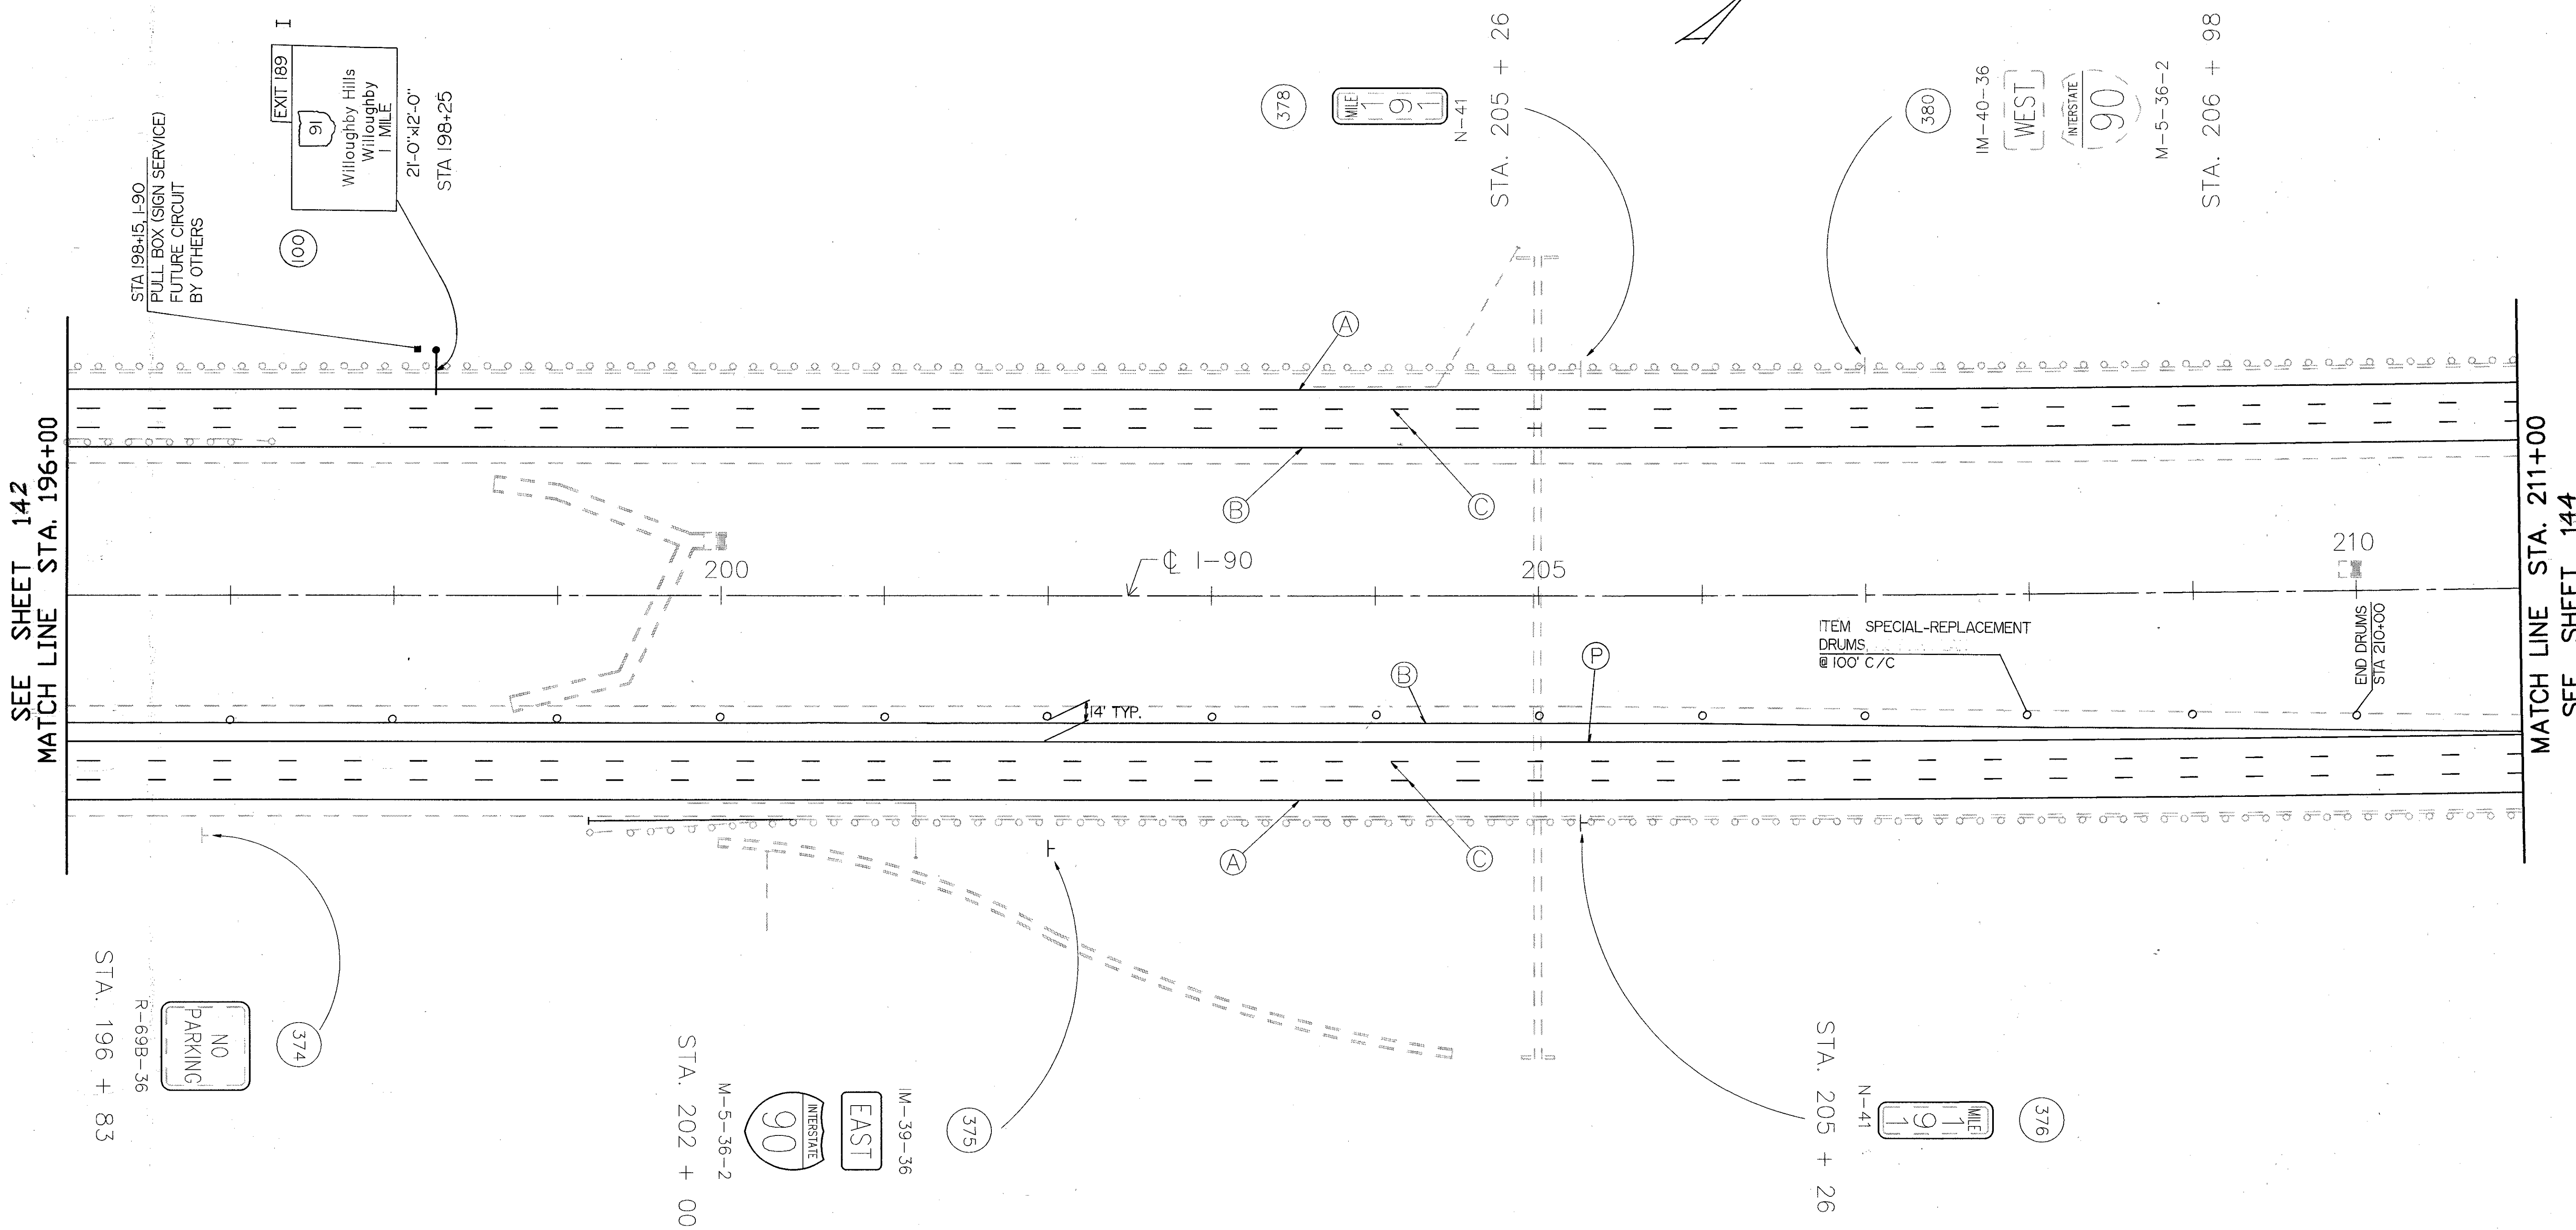
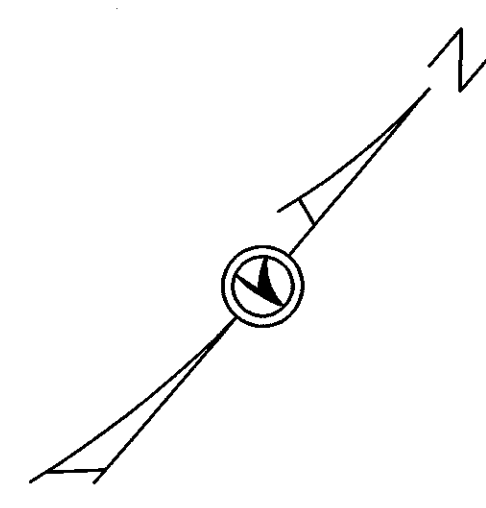


TRAFFIC CONTROL

LAKE COUNTY	OHIO
LAK-90/271-1.88/0.00	FHWA REGION 5
	FEDERAL PROJECT

143
185

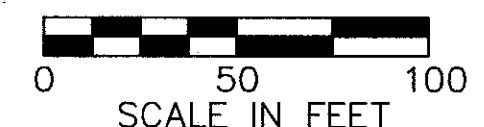

SEE SHEET 142
MATCH LINE STA. 196+00

MATCH LINE STA. 211+00
SEE SHEET 144

FOR LEGEND, SEE SHEET NO. 124

ACAD FILE: TC_211.DWG