
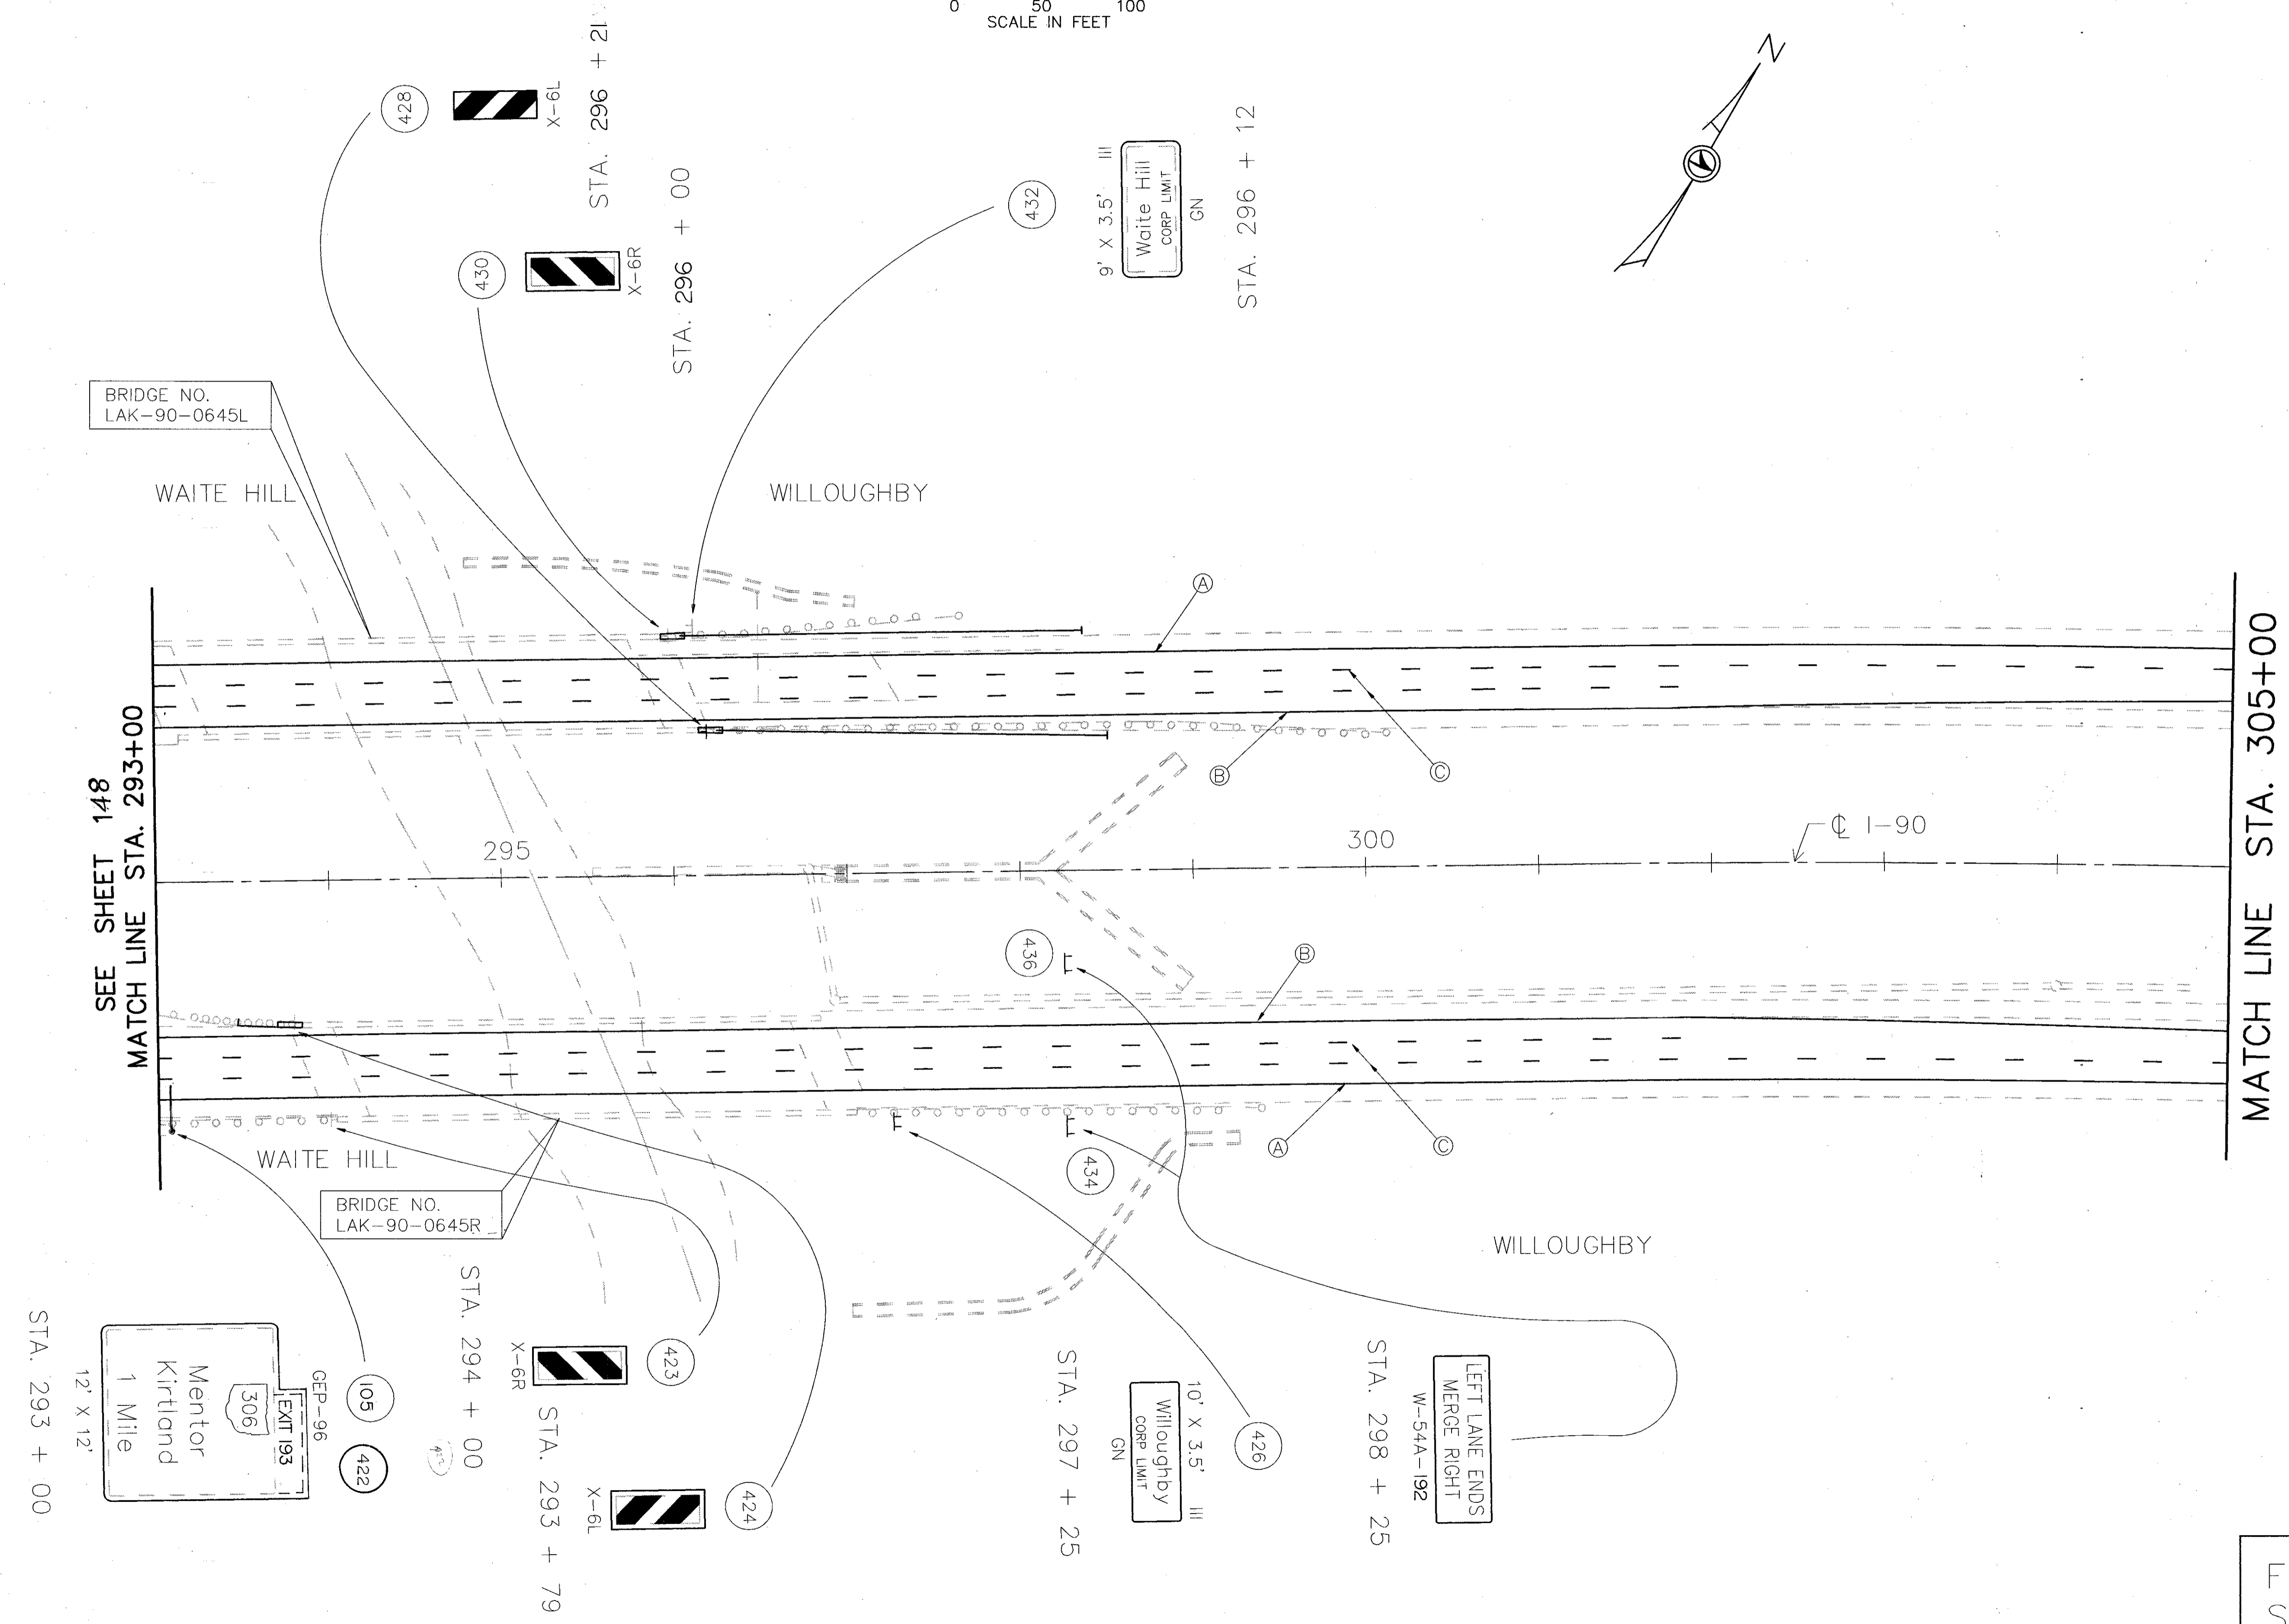
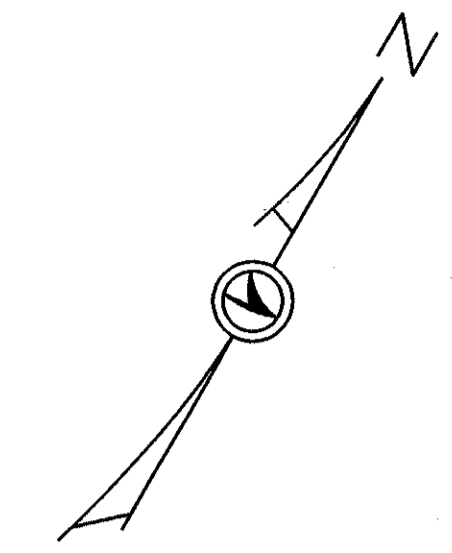


TRAFFIC CONTROL

LAKE COUNTY LAK-90/271-1.88/0.00	OHIO FHWA REGION 5	149 185
		FEDERAL PROJECT

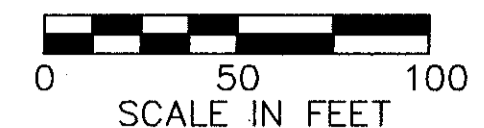

ACAD FILE TC_505_TC_1

FOR LEGEND, SEE SHEET NO. 124