



MICROFILMED  
JUN 27 1963

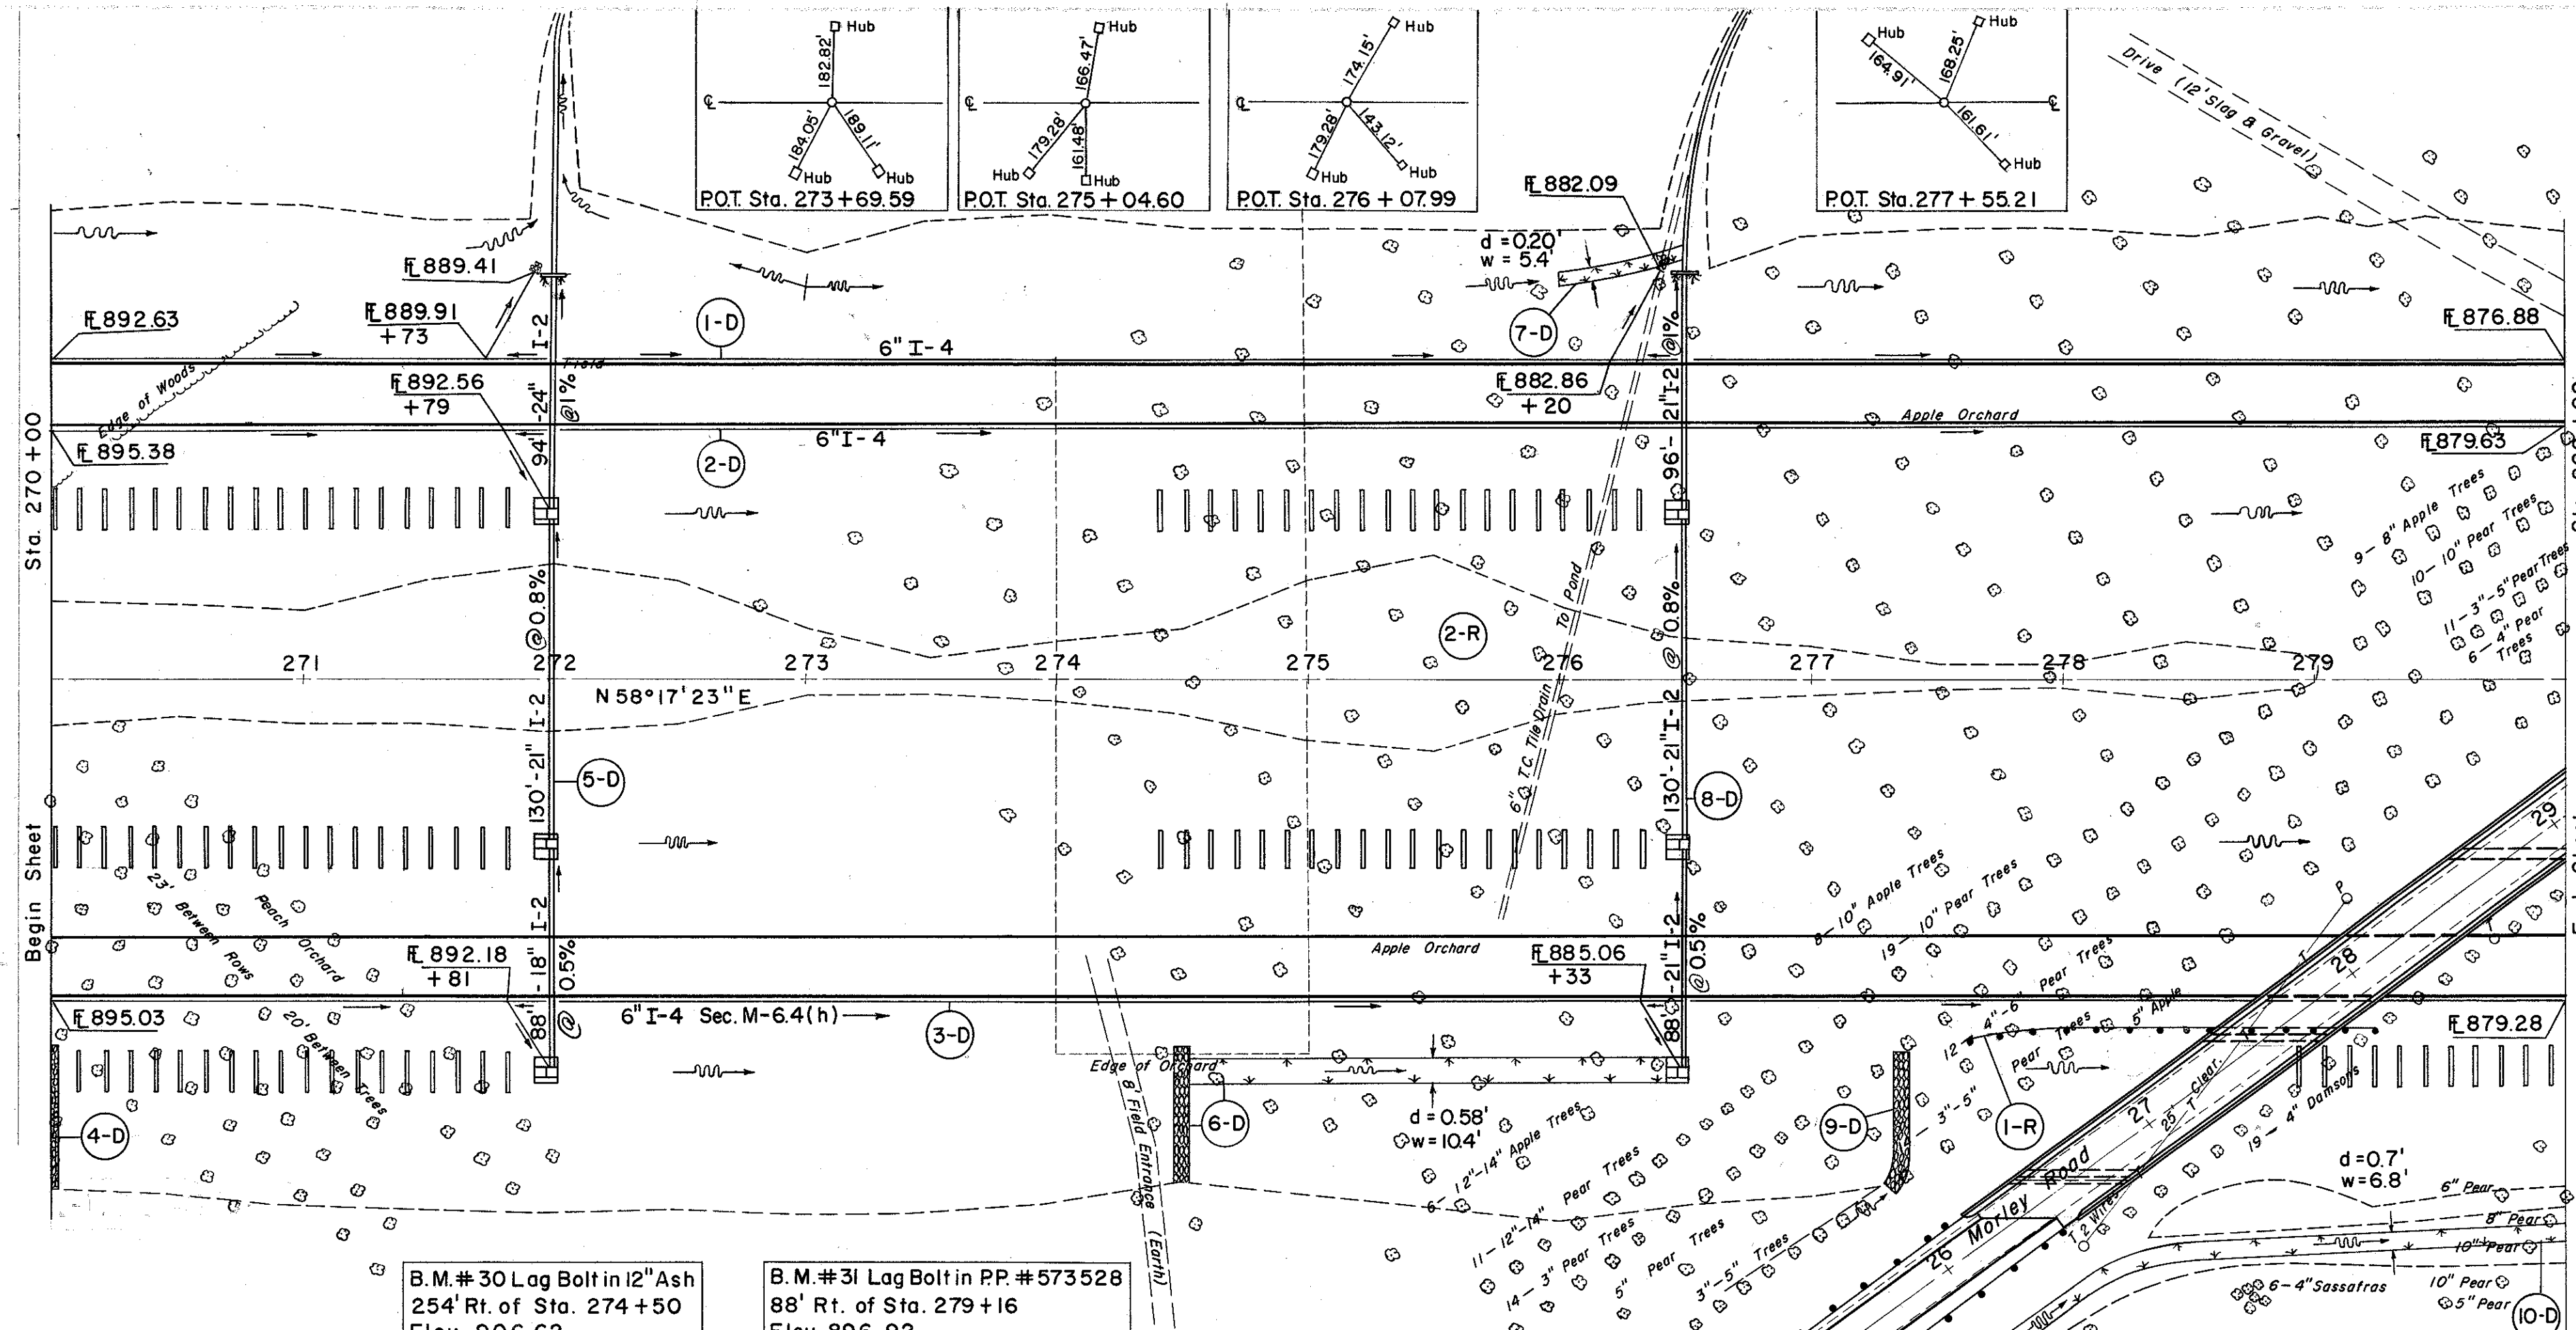

B.M. #30 Lag Bolt in 12" Ash  
254' Rt. of Sta. 274+50  
Elev. 906.62

B.M. #31 Lag Bolt in PP #573528  
88' Rt. of Sta. 279+16  
Elev. 896.92

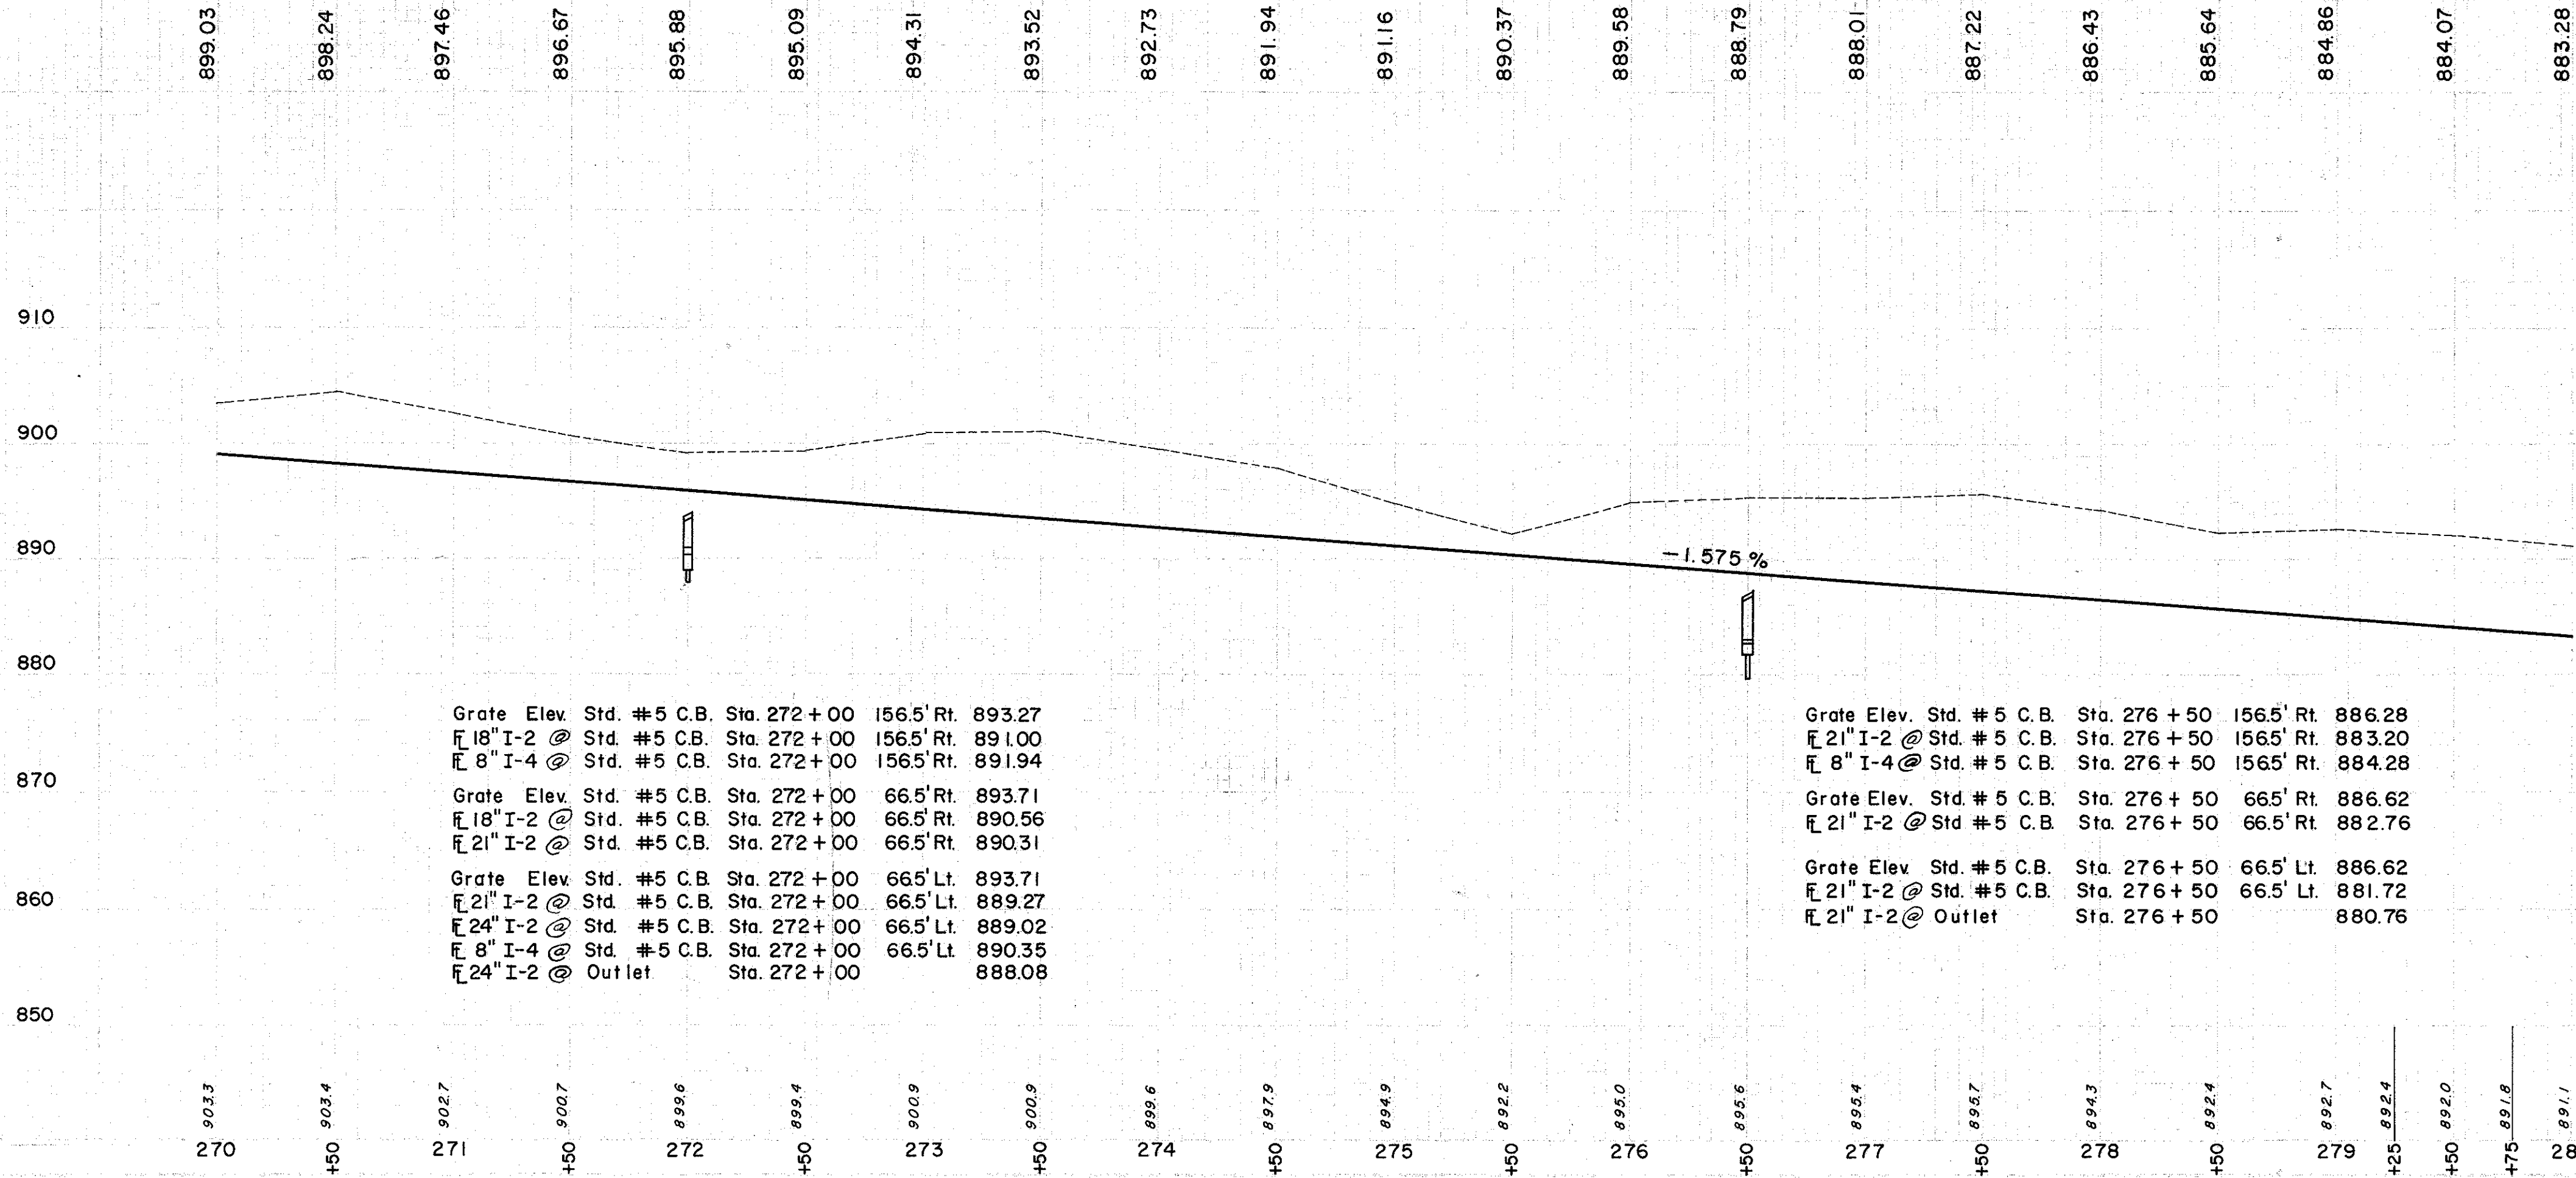

|                                      |            |        |
|--------------------------------------|------------|--------|
| Grate Elev. Std. #5 C.B. Sta. 272+00 | 156.5' Rt. | 893.27 |
| 21" I-2 @ Std. #5 C.B. Sta. 272+00   | 156.5' Rt. | 891.00 |
| 8" I-4 @ Std. #5 C.B. Sta. 272+00    | 156.5' Rt. | 891.94 |
| Grate Elev. Std. #5 C.B. Sta. 272+00 | 66.5' Rt.  | 893.71 |
| 18" I-2 @ Std. #5 C.B. Sta. 272+00   | 66.5' Rt.  | 890.56 |
| 21" I-2 @ Std. #5 C.B. Sta. 272+00   | 66.5' Rt.  | 890.31 |
| Grate Elev. Std. #5 C.B. Sta. 272+00 | 66.5' Lt.  | 893.71 |
| 21" I-2 @ Std. #5 C.B. Sta. 272+00   | 66.5' Lt.  | 889.27 |
| 24" I-2 @ Std. #5 C.B. Sta. 272+00   | 66.5' Lt.  | 889.02 |
| 8" I-4 @ Std. #5 C.B. Sta. 272+00    | 66.5' Lt.  | 890.35 |
| 24" I-2 @ Outlet Sta. 272+00         |            | 888.08 |

|                                      |            |        |
|--------------------------------------|------------|--------|
| Grate Elev. Std. #5 C.B. Sta. 276+50 | 156.5' Rt. | 886.28 |
| 21" I-2 @ Std. #5 C.B. Sta. 276+50   | 156.5' Rt. | 883.20 |
| 8" I-4 @ Std. #5 C.B. Sta. 276+50    | 156.5' Rt. | 884.28 |
| Grate Elev. Std. #5 C.B. Sta. 276+50 | 66.5' Rt.  | 886.62 |
| 21" I-2 @ Std. #5 C.B. Sta. 276+50   | 66.5' Rt.  | 882.76 |
| Grate Elev. Std. #5 C.B. Sta. 276+50 | 66.5' Lt.  | 886.62 |
| 21" I-2 @ Std. #5 C.B. Sta. 276+50   | 66.5' Lt.  | 881.72 |
| 21" I-2 @ Outlet Sta. 276+50         |            | 880.76 |

DRAINAGE

| REF. NO. | STATION | CLASS 'A' STORM SEWER UNDER PAVT. |        | CLASS 'A' STORM SEWER UNDER PAVT. |     | 6" PIPE UNDER DRAIN | 8" OUTLET PIPE SEC. M-64 (g) | I-5 60° WYE SEC. M-64 (h) | I-8 STD. NO. 5 CATCH BASIN | I-10 DUMPED ROCK CHANNEL PROTECT. | L-10 SODDING STRUCT. CL. C | S-1 CONC. FOR STRUCT. | S-4 REINF. FOR STRUCT. | E-2 EXC. FOR STRUCT. | S-29 DRAINAGE OF STRUCT. NO. 2 AGGR. C.Y. |
|----------|---------|-----------------------------------|--------|-----------------------------------|-----|---------------------|------------------------------|---------------------------|----------------------------|-----------------------------------|----------------------------|-----------------------|------------------------|----------------------|---|
|          |         | FROM                              | TO     | L.F.                              | EA. |                     |                              |                           |                            |                                   |                            |                       |                        |                      |   |
| I-D      | 270+00  | 280+00                            | 280+00 | 18"                               | 24" | 1050                | 20                           | 2                         | 2                          |                                   |                            |                       |                        |                      | 06  |
| 2-D      | 270+00  | 280+00                            | 280+00 |                                   |     | 1020                | 10                           | 1                         |                            |                                   |                            |                       |                        |                      |   |
| 3-D      | 270+00  | 280+00                            | 280+00 |                                   |     |                     | 1032                         | 20                        |                            | 32                                | 160                        | 5.2                   | 218                    | 21                   |   |
| 4-D      | 270+00  | 280+00                            | 280+00 |                                   |     |                     |                              |                           | 3                          | 30                                | 231                        |                       |                        |                      |   |
| 5-D      | 272+00  | 280+00                            | 280+00 |                                   |     |                     |                              |                           |                            |                                   |                            |                       |                        |                      |   |
| 6-D      | 274+50  | 276+50                            | 276+50 |                                   |     |                     |                              |                           | 3                          |                                   |                            |                       |                        |                      |   |
| 7-D      | 276+50  | 280+00                            | 280+00 |                                   |     |                     |                              |                           |                            | 32                                | 107                        | 42                    | 193                    | 15                   |   |
| 8-D      | 276+50  | 280+00                            | 280+00 |                                   |     |                     |                              |                           |                            |                                   |                            |                       |                        |                      |   |
| 9-D      | 277+50  | 280+00                            | 280+00 |                                   |     |                     |                              |                           |                            |                                   |                            |                       |                        |                      |   |
| 10-D     | 274+00  | 280+00                            | 280+00 |                                   |     |                     |                              |                           |                            |                                   |                            |                       |                        |                      |   |
|          |         |                                   |        |                                   |     |                     |                              |                           |                            |                                   |                            |                       |                        |                      | TOTALS                                    |
|          |         |                                   |        |                                   |     |                     |                              |                           |                            |                                   |                            |                       |                        |                      | 82638 C.Y.                                |
|          |         |                                   |        |                                   |     |                     |                              |                           |                            |                                   |                            |                       |                        |                      | 245 C.Y.                                  |
|          |         |                                   |        |                                   |     |                     |                              |                           |                            |                                   |                            |                       |                        |                      | 289 C.Y.                                  |

R ROADWAY

| REF. NO. | STATION  | FROM   | TO     | RT.   | LT. | TOTALS |
|----------|----------|--------|--------|-------|-----|--------|
| I-R      | 277+62.5 | 279+25 | 280+00 | 36    |     | 36     |
| 2-R      | 270+00   | 280+00 |        | 162.5 |     | 162.5  |
|          |          |        |        |       |     | 36     |
|          |          |        |        |       |     | 36     |

|            |            |
|------------|------------|
| Excavation | 82638 C.Y. |
| Backfill   | 245 C.Y.   |
| Gravel     | 289 C.Y.   |