


Marker to be furnished and erected on the left by the State of Ohio before acceptance of this project.


TYPICAL SECTION NOTE: The Typical Section of the adjoining project is identical to the Typical Section of this project.

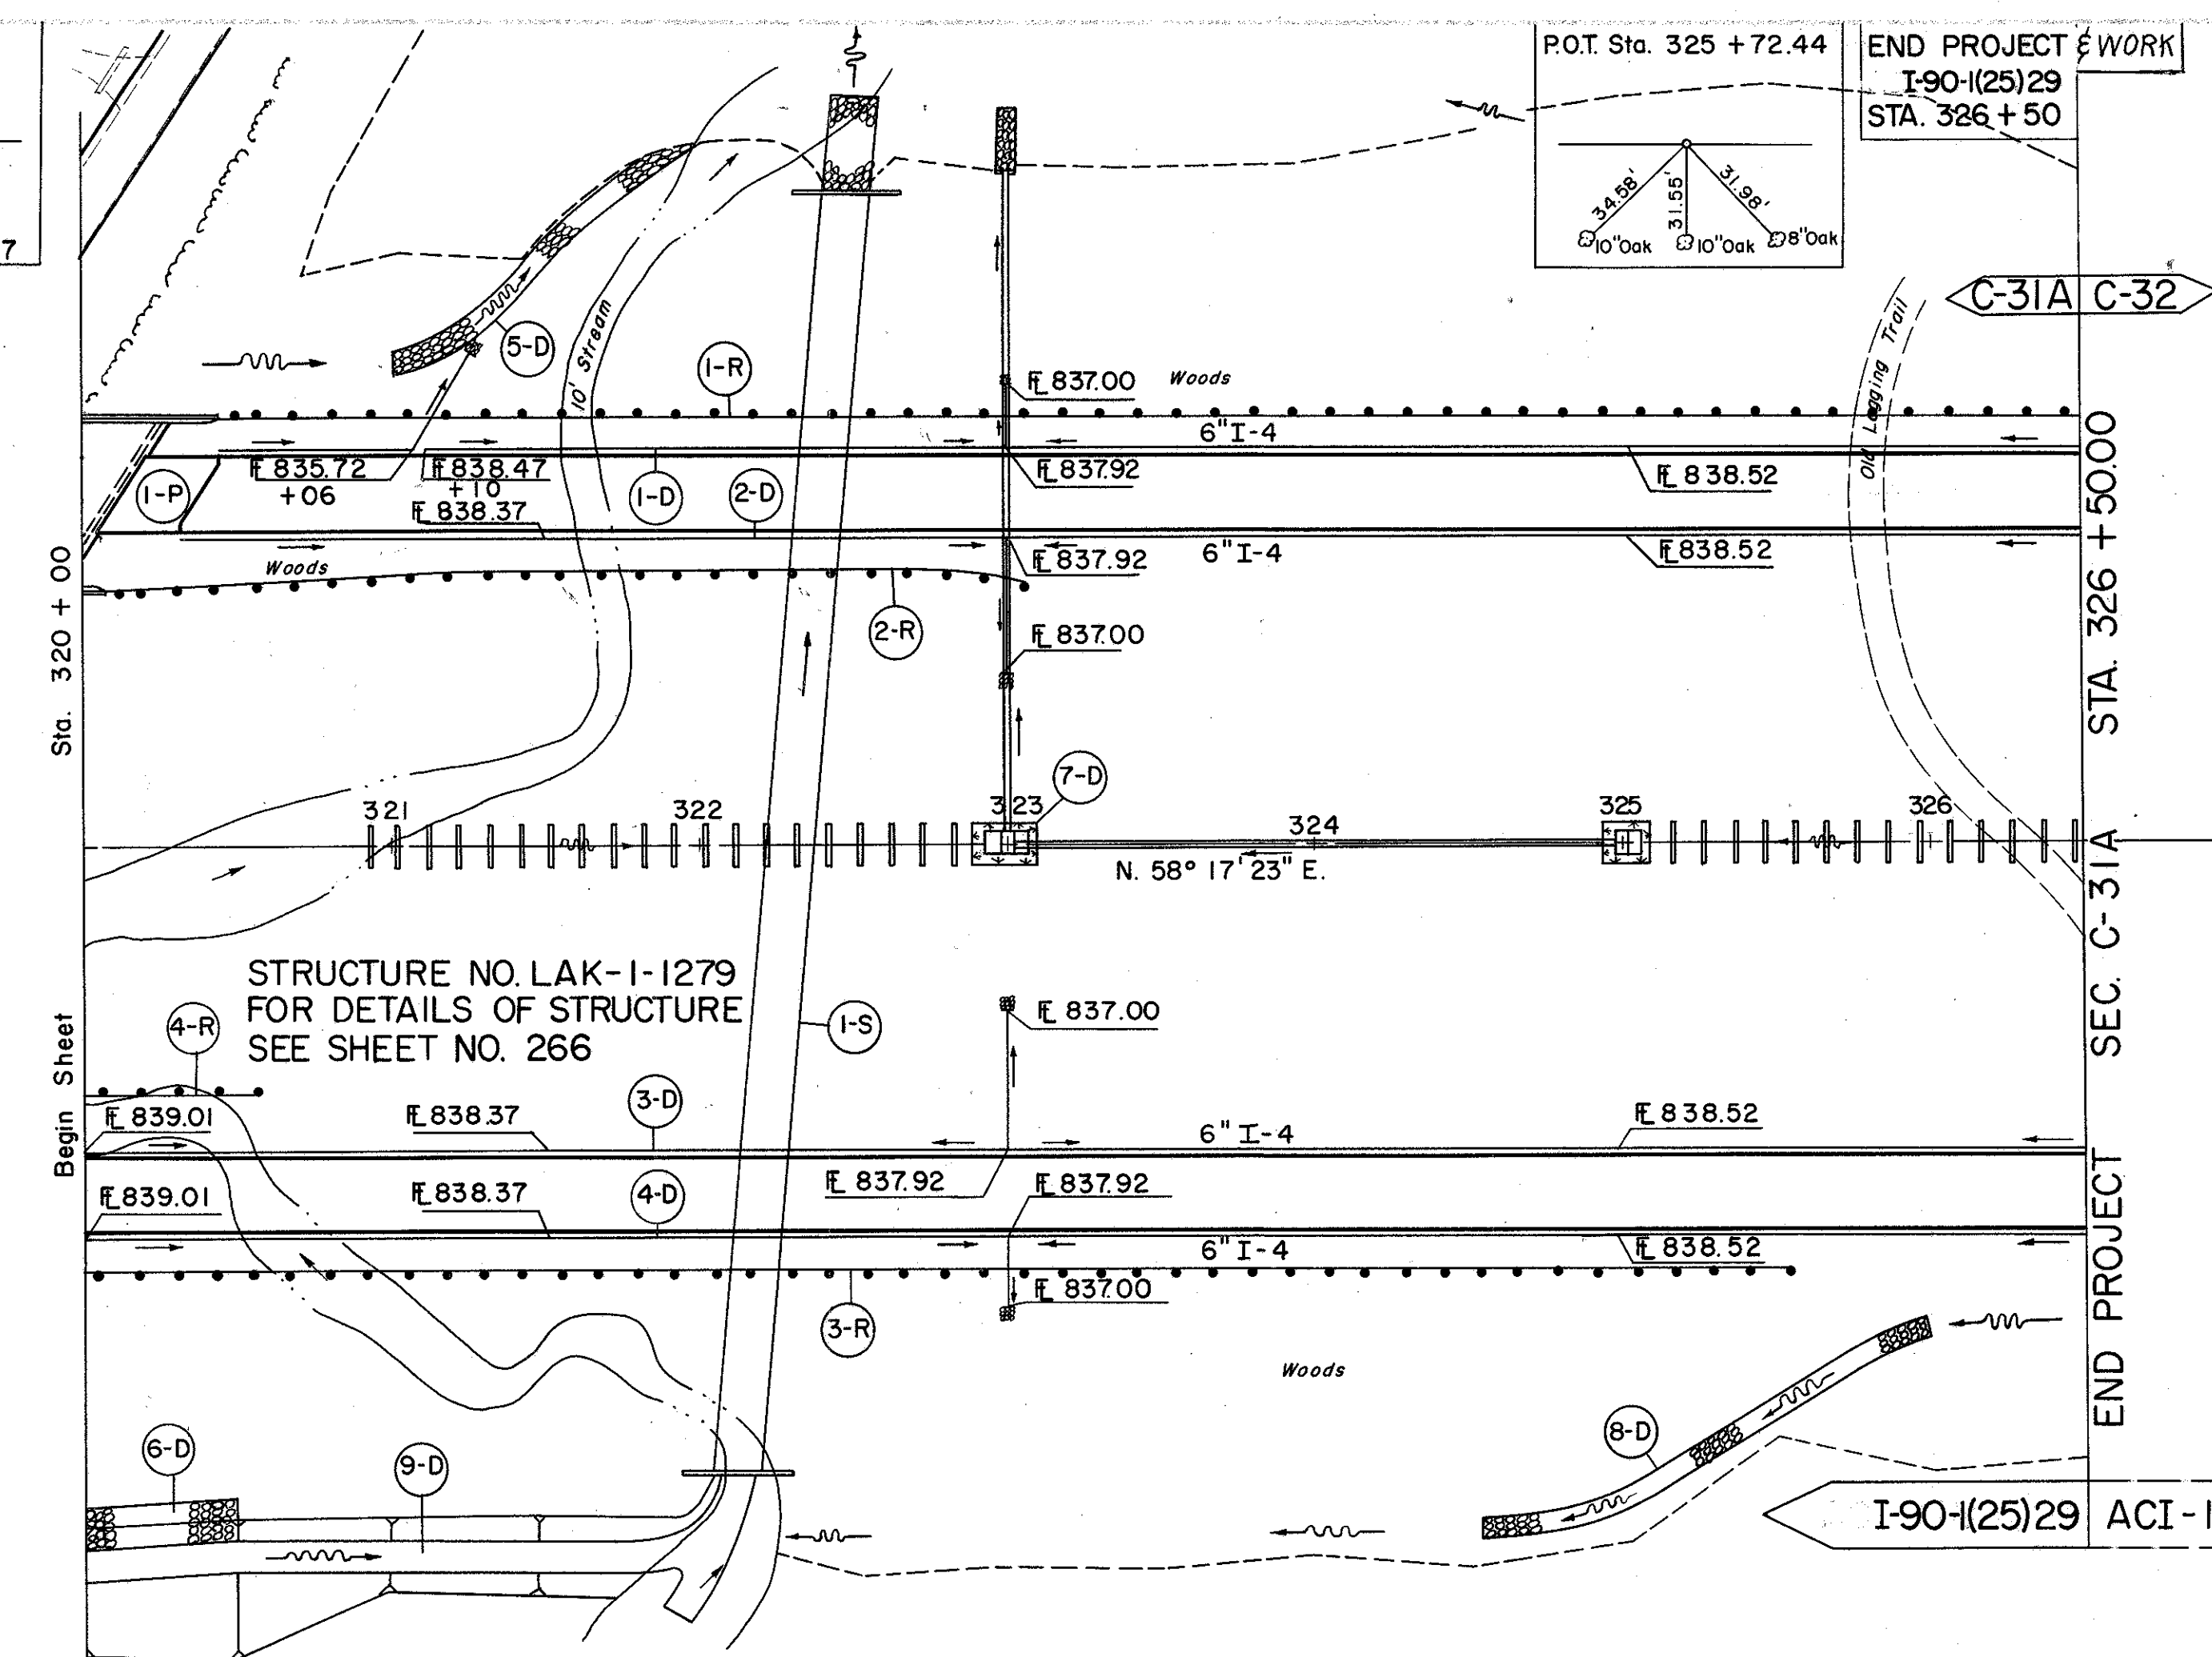

STRUCTURE NO. LAK-I-1279 FOR DETAILS OF STRUCTURE SEE SHEET NO. 266

END PROJECT WORK I-90-(25)29 STA. 326 + 50

I-90-(25)29 ACI-1103(21)

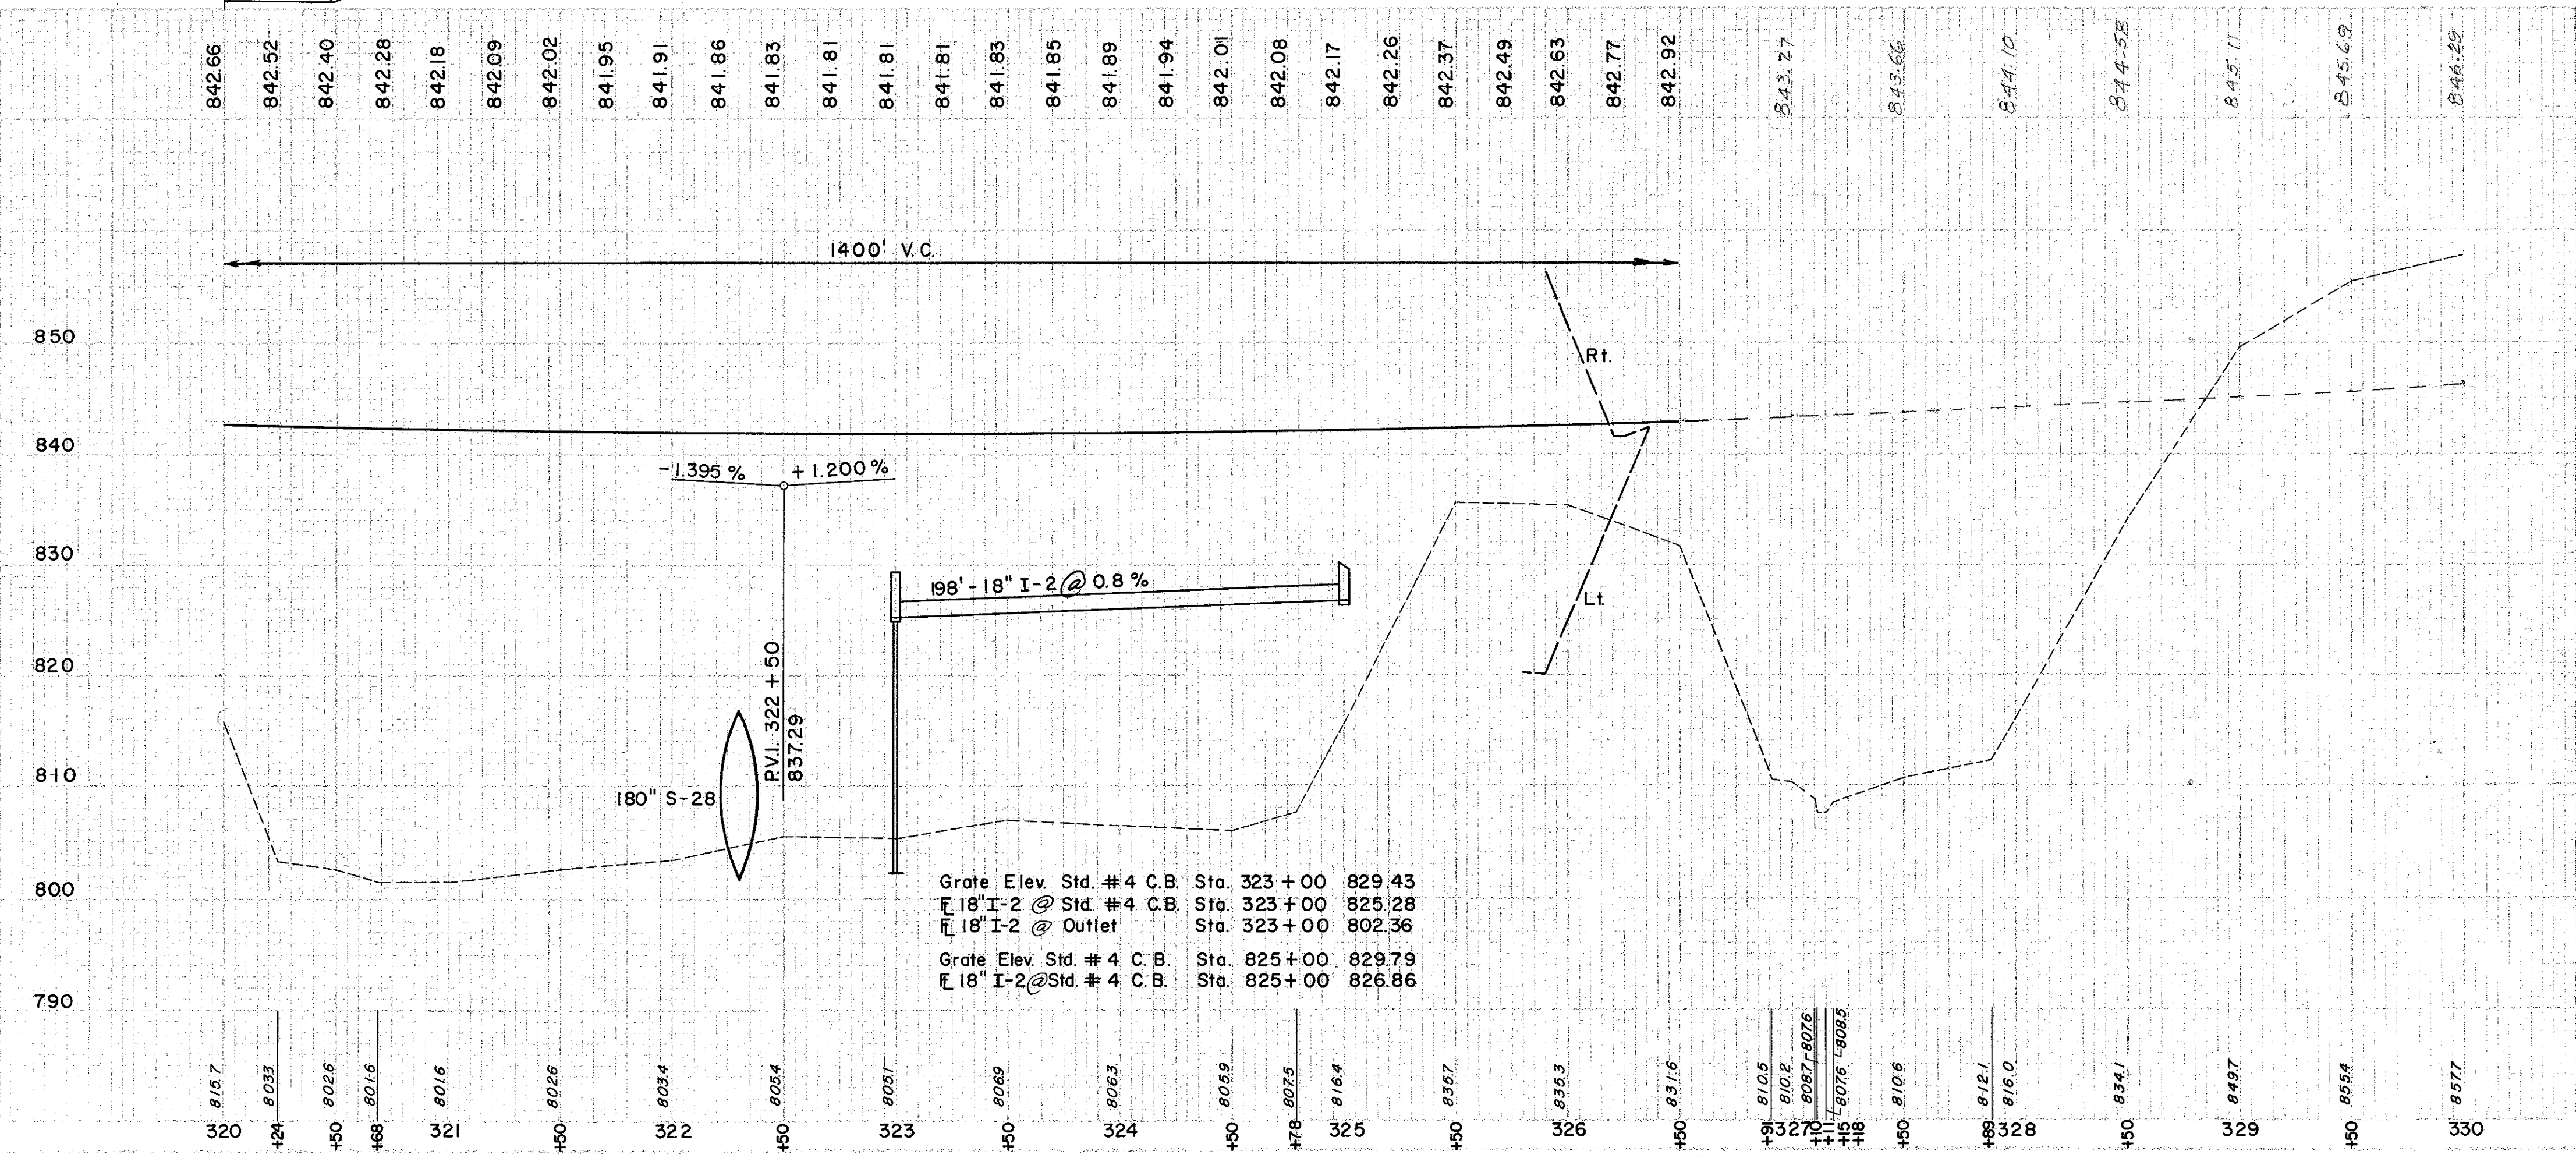

(D) DRAINAGE

| REF. NO. | STATION | CLASS/STORM SEWER UNDER PAVT. SEC. (M-6&7C) OR SEC. M-68(G) | SHALLOW DEEP | | CLASS/STORM SEWER UNDER PAVT. SEC. (M-6&7C) OR SEC. M-68(G) | I-4 | I-5 | I-8 | I-10 | L-10 | S-1 | S-29 | E-2 | E-3 | E-3 | E-3 | E-3 | E-3 | |
|----------|---------|---|--------------|-----|---|-----|-----|-----|------|------|-----|------|-----|-----|-----|-----|-----|-----|----|
| | | | 6" | 8" | | | | | | | | | | | | | | | 6" |
| I-D | 320+45 | 18" | 550 | 86 | 18" | 20 | | | | | | | | | | | | | |
| 2-D | 320+32 | 18" | 650 | 10 | 18" | 10 | | | | | | | | | | | | | |
| 3-D | 320+00 | 18" | 685 | 10 | 18" | 10 | | | | | | | | | | | | | |
| 4-D | 320+00 | 18" | 661 | 10 | 18" | 10 | | | | | | | | | | | | | |
| 5-D | 321+00 | 18" | | | 18" | | | | | | | | | | | | | | |
| 6-D | 320+00 | 18" | 172 | 198 | 18" | 42 | | | | | | | | | | | | | |
| 7-D | 323+00 | 18" | | | 18" | | | | | | | | | | | | | | |
| 8-D | 324+50 | 18" | | | 18" | | | | | | | | | | | | | | |
| 9-D | 320+00 | 18" | | | 18" | | | | | | | | | | | | | | |

(R) ROADWAY

| REF. NO. | STATION | SIDE | | SUB TOTAL |
|----------|------------|----------|----------|-----------|
| | | TO | FROM | |
| I-R | 320 + 44 | 326 + 44 | 326 + 50 | 1500.00 |
| 2-R | 320 + 07 | 323 + 07 | 326 + 50 | |
| 3-R | 320 + 04.5 | 323 + 07 | 326 + 50 | |
| 4-R | 320 + 09 | 320 + 39 | 326 + 50 | |

(S) STRUCTURES

| REF. NO. | STATION | SIDE | CONC. | | S-1 | S-28 |
|----------|---------|------|--------------------|----------------------|-----|------|
| | | | FOR EXCAV. STRUCT. | FOR CHANNEL PROTECT. | | |
| E-2 | 322+30 | TO | 242 | 44 | 43 | 418 |
| E-3 | 322+30 | FROM | 540 | 44 | 43 | 418 |

(P) PAVEMENT

| REF. NO. | STATION | SIDE | CONC. | | S-1 | S-28 |
|----------|-----------|------|--------------------|----------------------|-----|------|
| | | | FOR EXCAV. STRUCT. | FOR CHANNEL PROTECT. | | |
| I-P | 320+08.22 | TO | 320 + 33.22 | 320 + 33.22 | 67 | 67 |

| | |
|------------------|--------------|
| EXCAVATION | 9,830 C.Y. |
| EMBANKMENT | 219,376 C.Y. |
| EMBANKMENT @ 18% | 258,864 C.Y. |

LAKE COUNTY LAK-I-1038