


8-1

V-8

SEE DING
END WIDTH
SS. YDS.

PROJ. NO.	STATE	COUNTY	31
2	OHIO		306

LAKE COUNTY
LAK-1-10.38

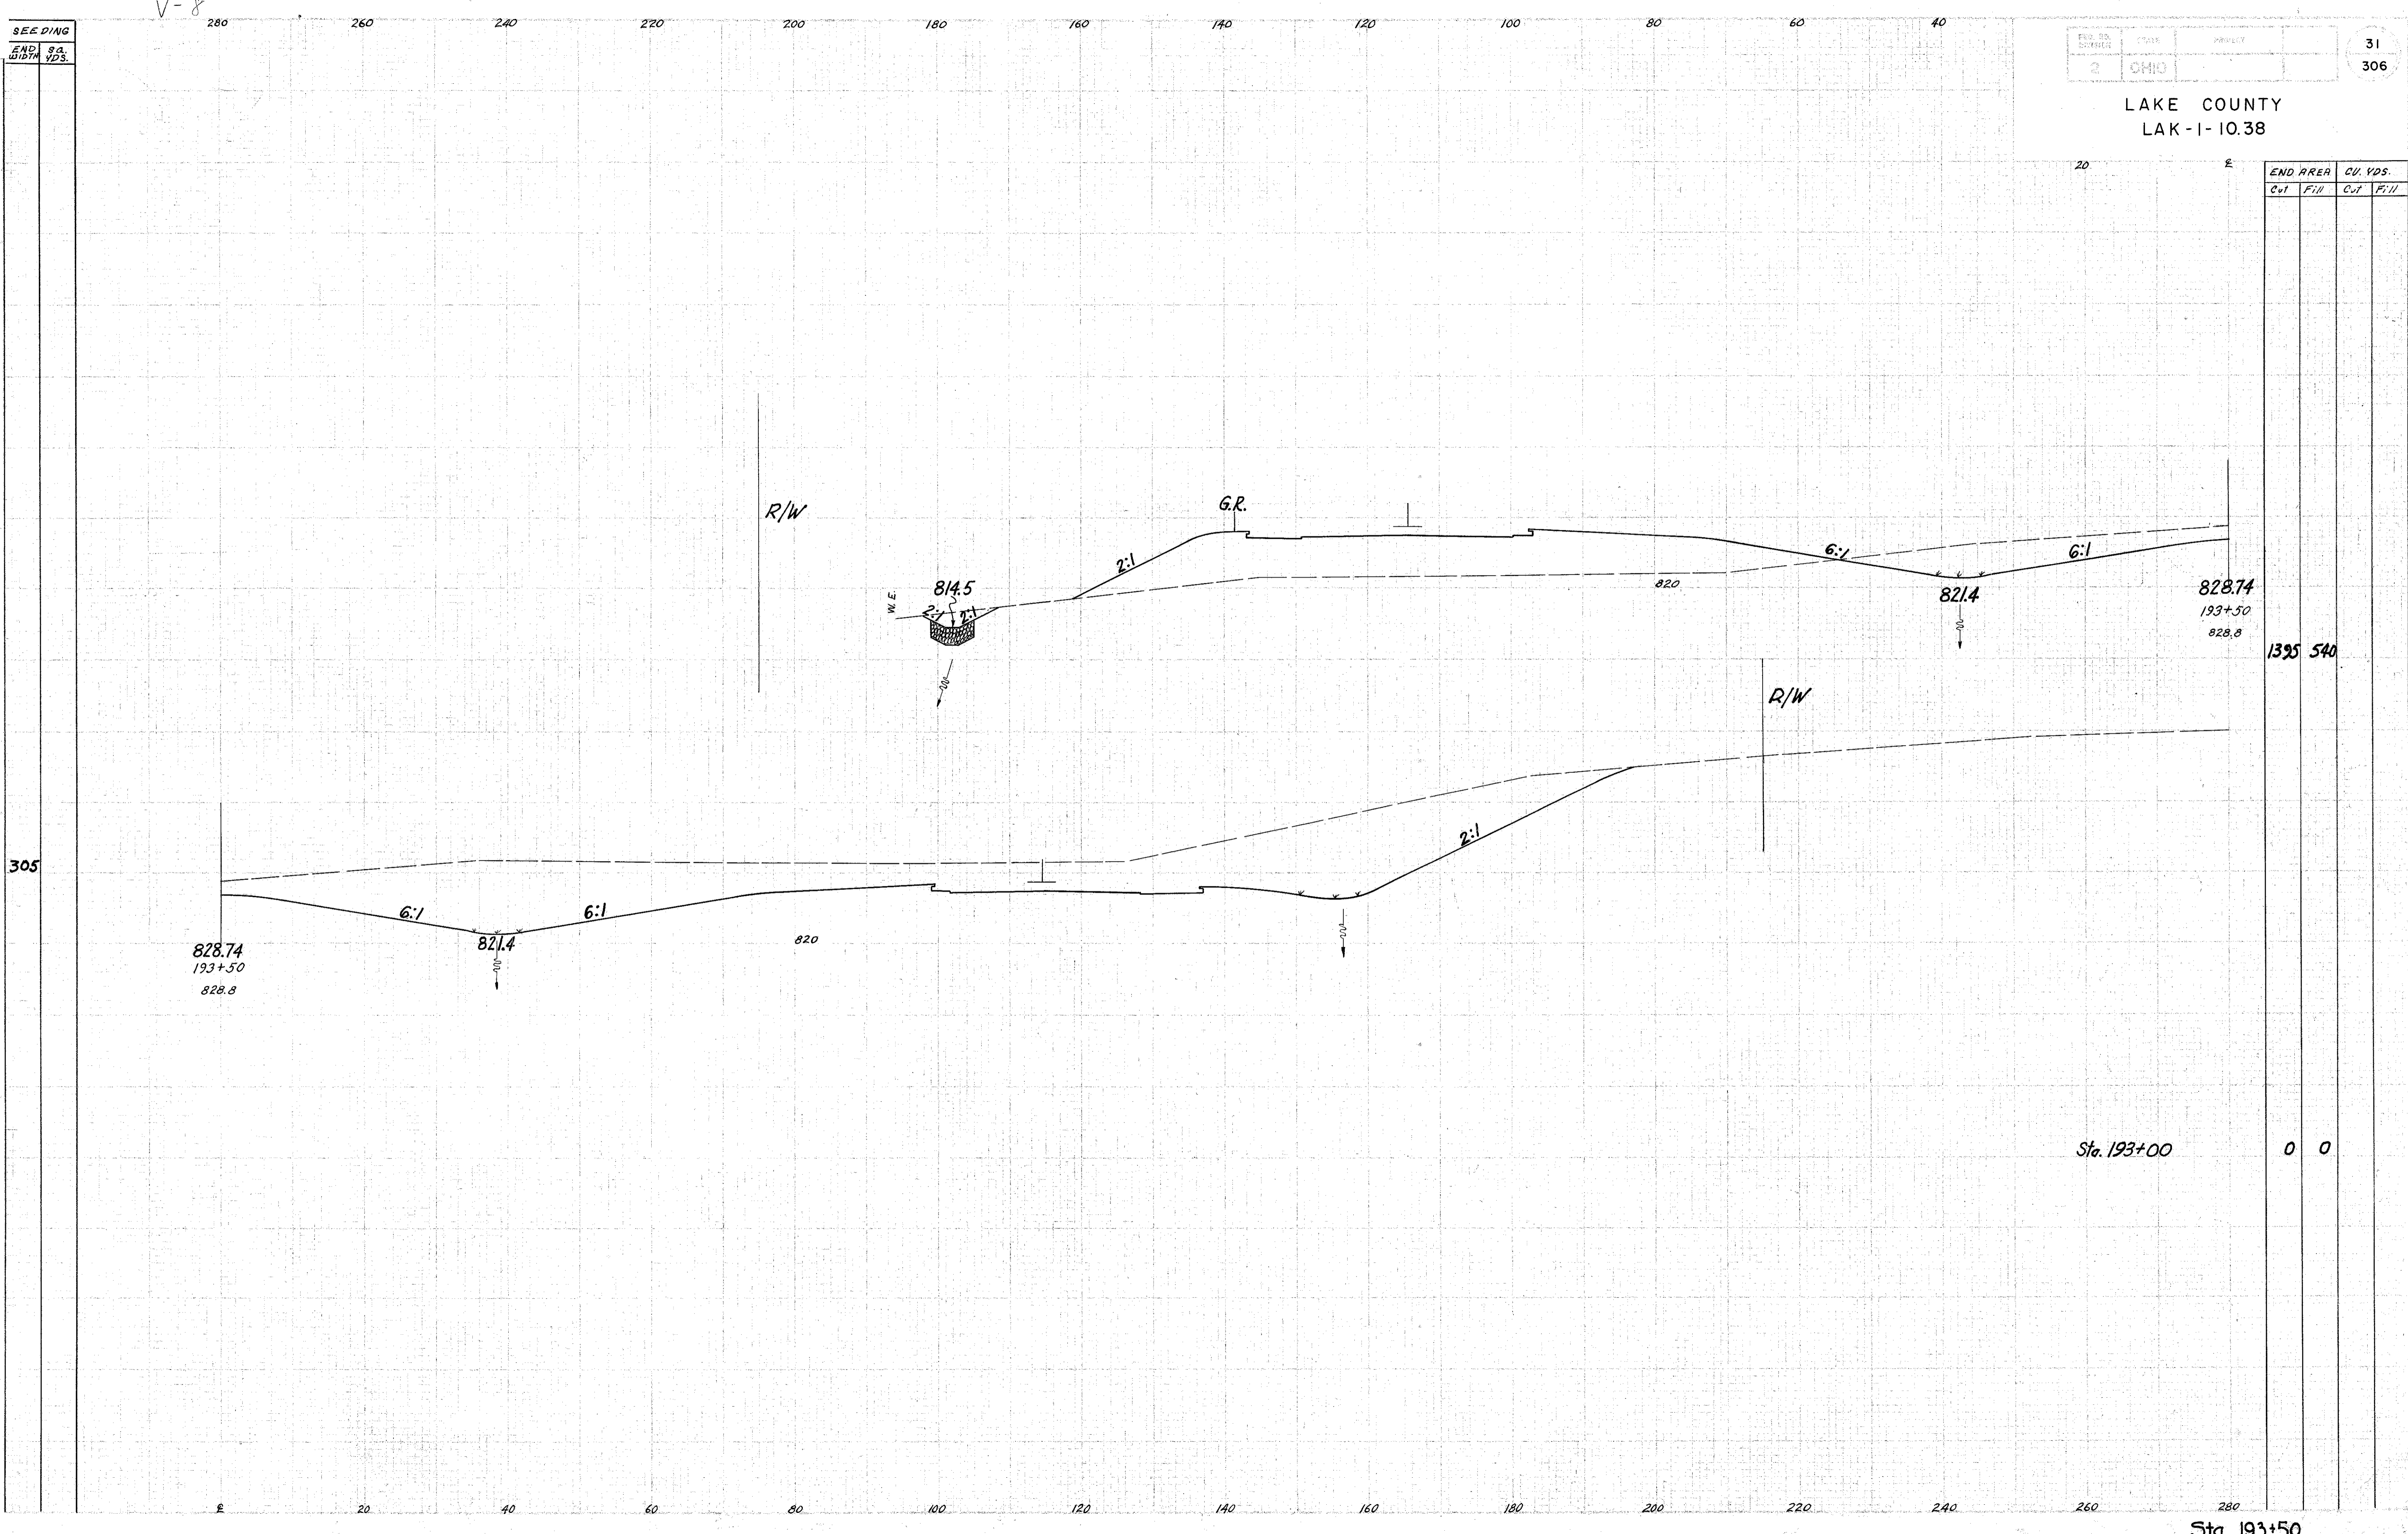

END AREA		CU. YDS.	
Cut	Fill	Cut	Fill
		1395	540
		0	0

Sta. 193+50