


SEEDING
END WIDTH
SQ. YDS.

END AREA		CU. YDS.	
Cut	Fill	Cut	Fill

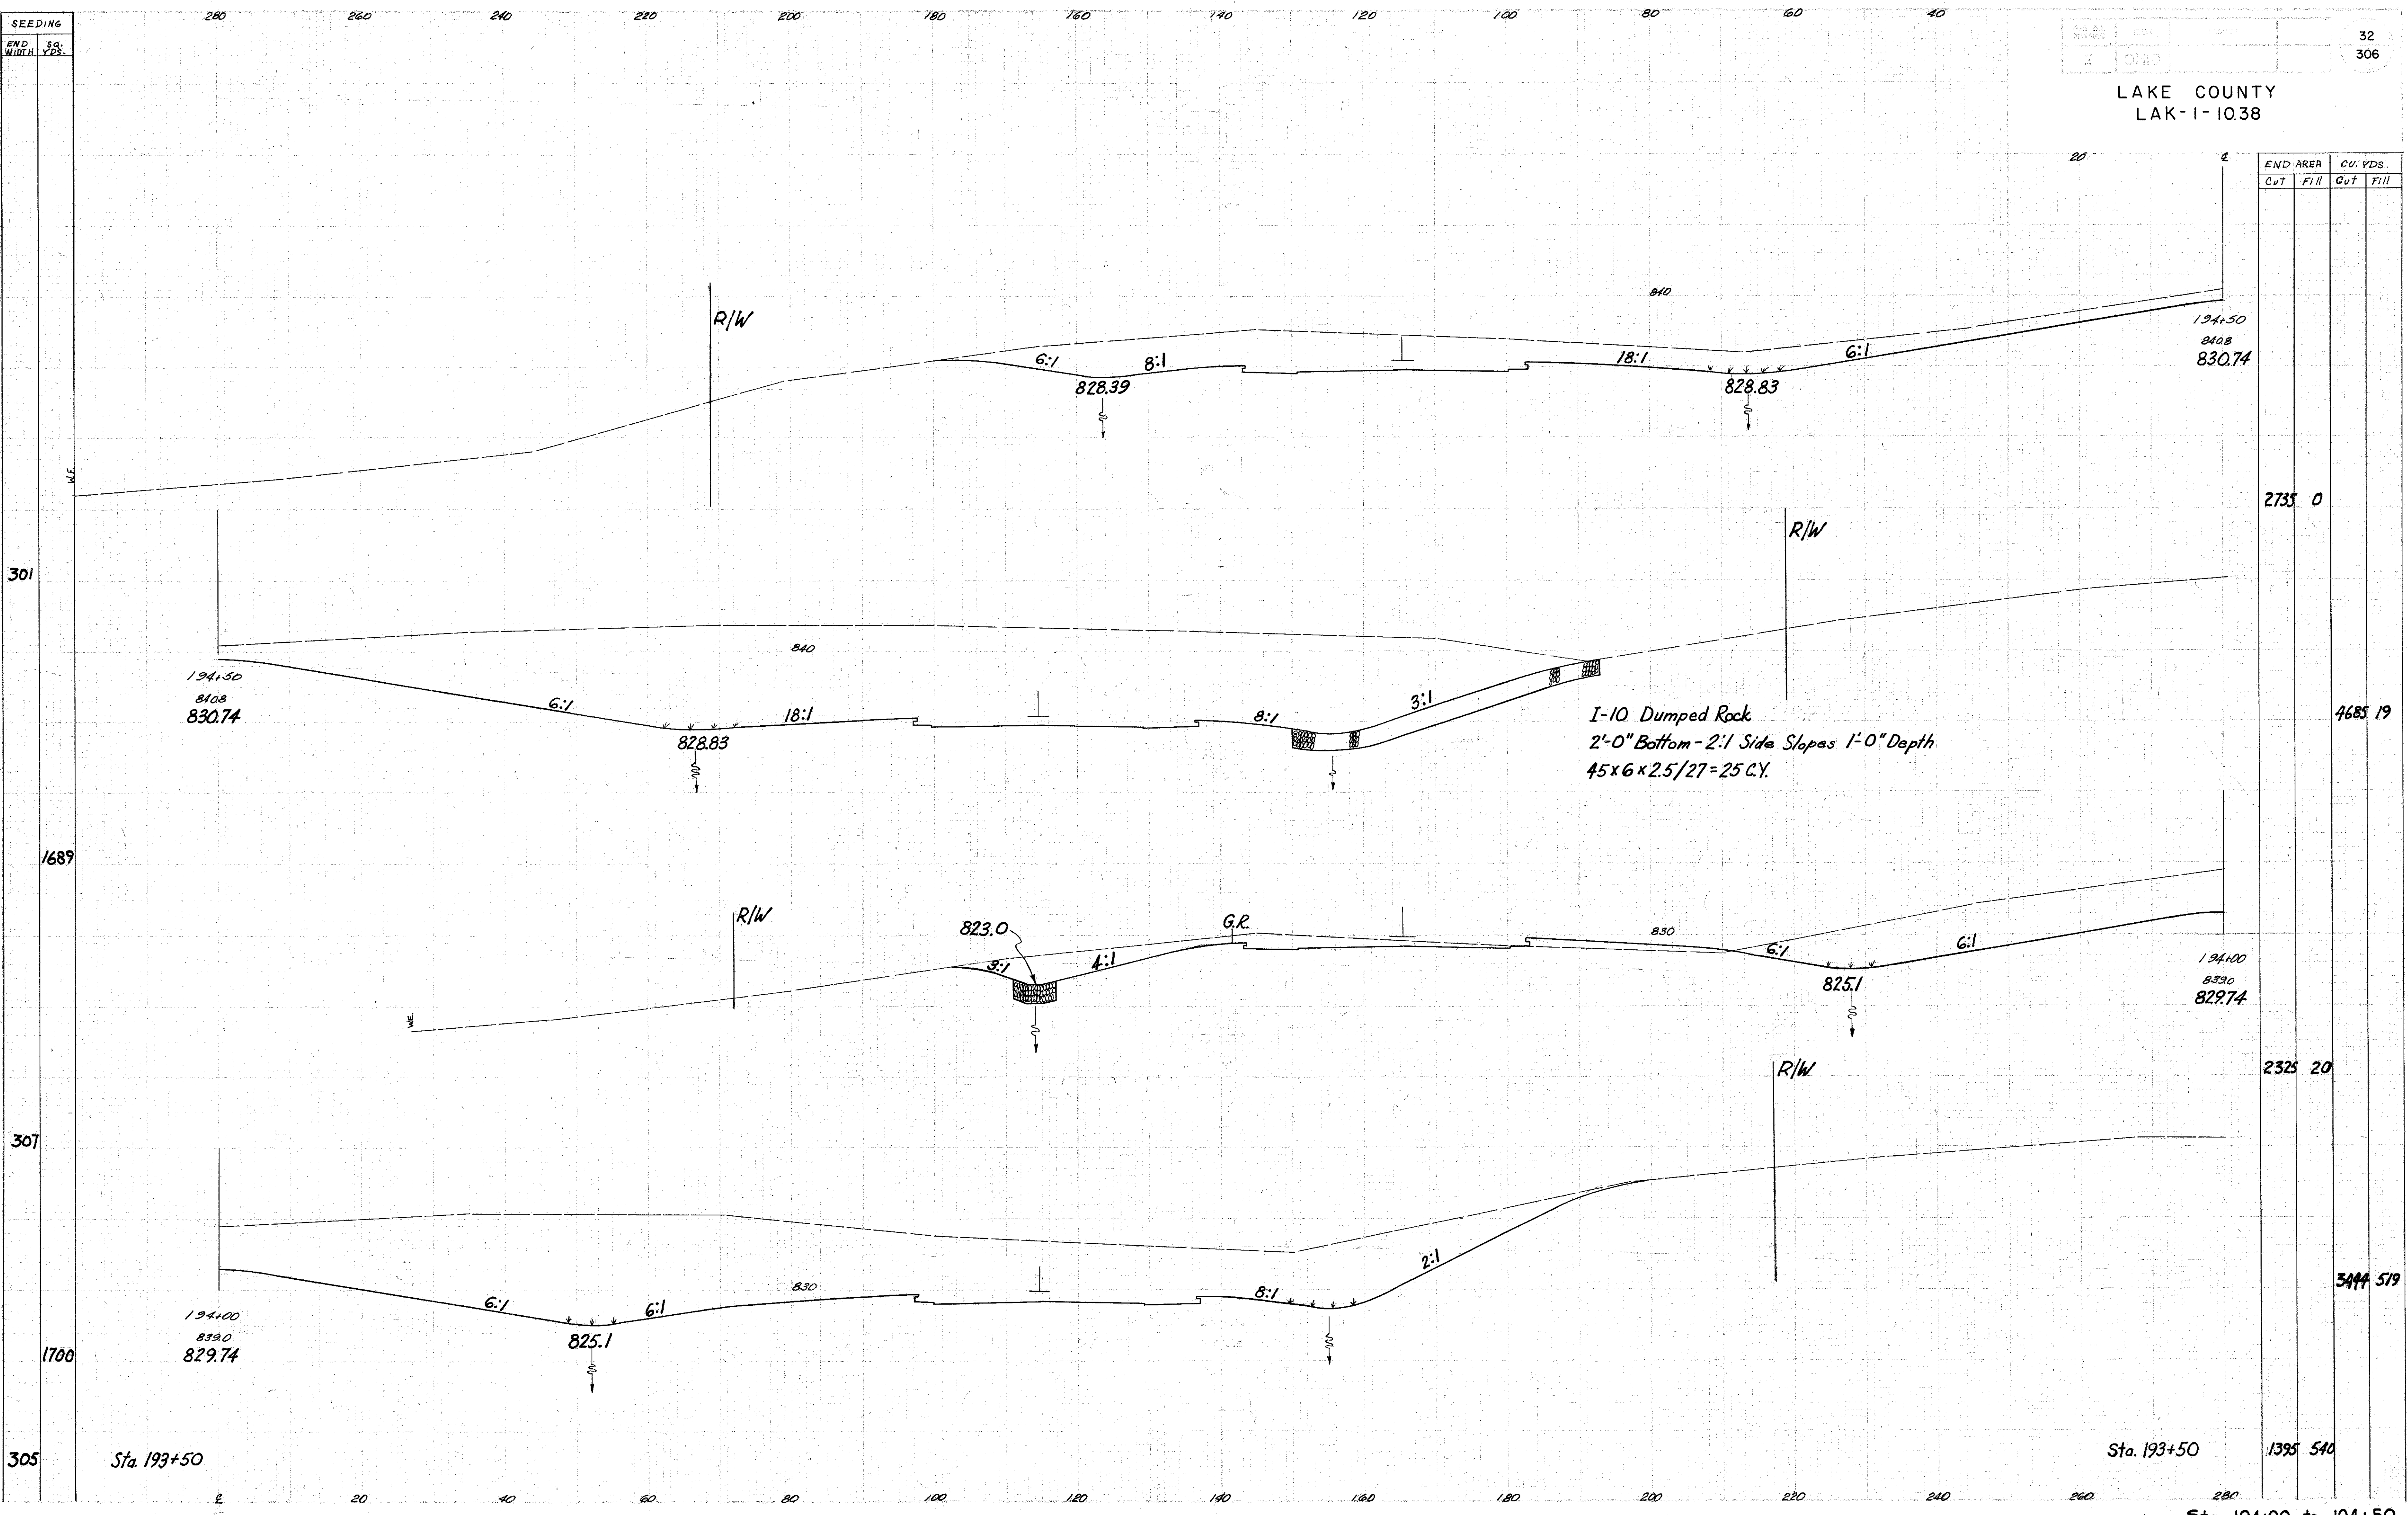

END AREA		CU. YDS.		
Cut	Fill	Cut	Fill	
194+50	8408	830.74	2735	0
194+00	8390	829.74	2325	20
193+50	8390	829.74	3444	519

Sta. 193+50

Sta. 193+50

1395 540

Sta. 194+00 to 194+50