

SEEDING
END WIDTH YDS.
319
1733
305
1683
301


280 260 240 220 200 180 160 140 120 100 80 60 40

NO. OF ENCLOSURE	DATE	PROJECT
2	CHGO	

33
306

LAKE COUNTY
LAK-1-1038

END AREA		CU. YDS.	
Cut	Fill	Cut	Fill
		4310	
		7310	
		3585	
		5852	
		2735	0

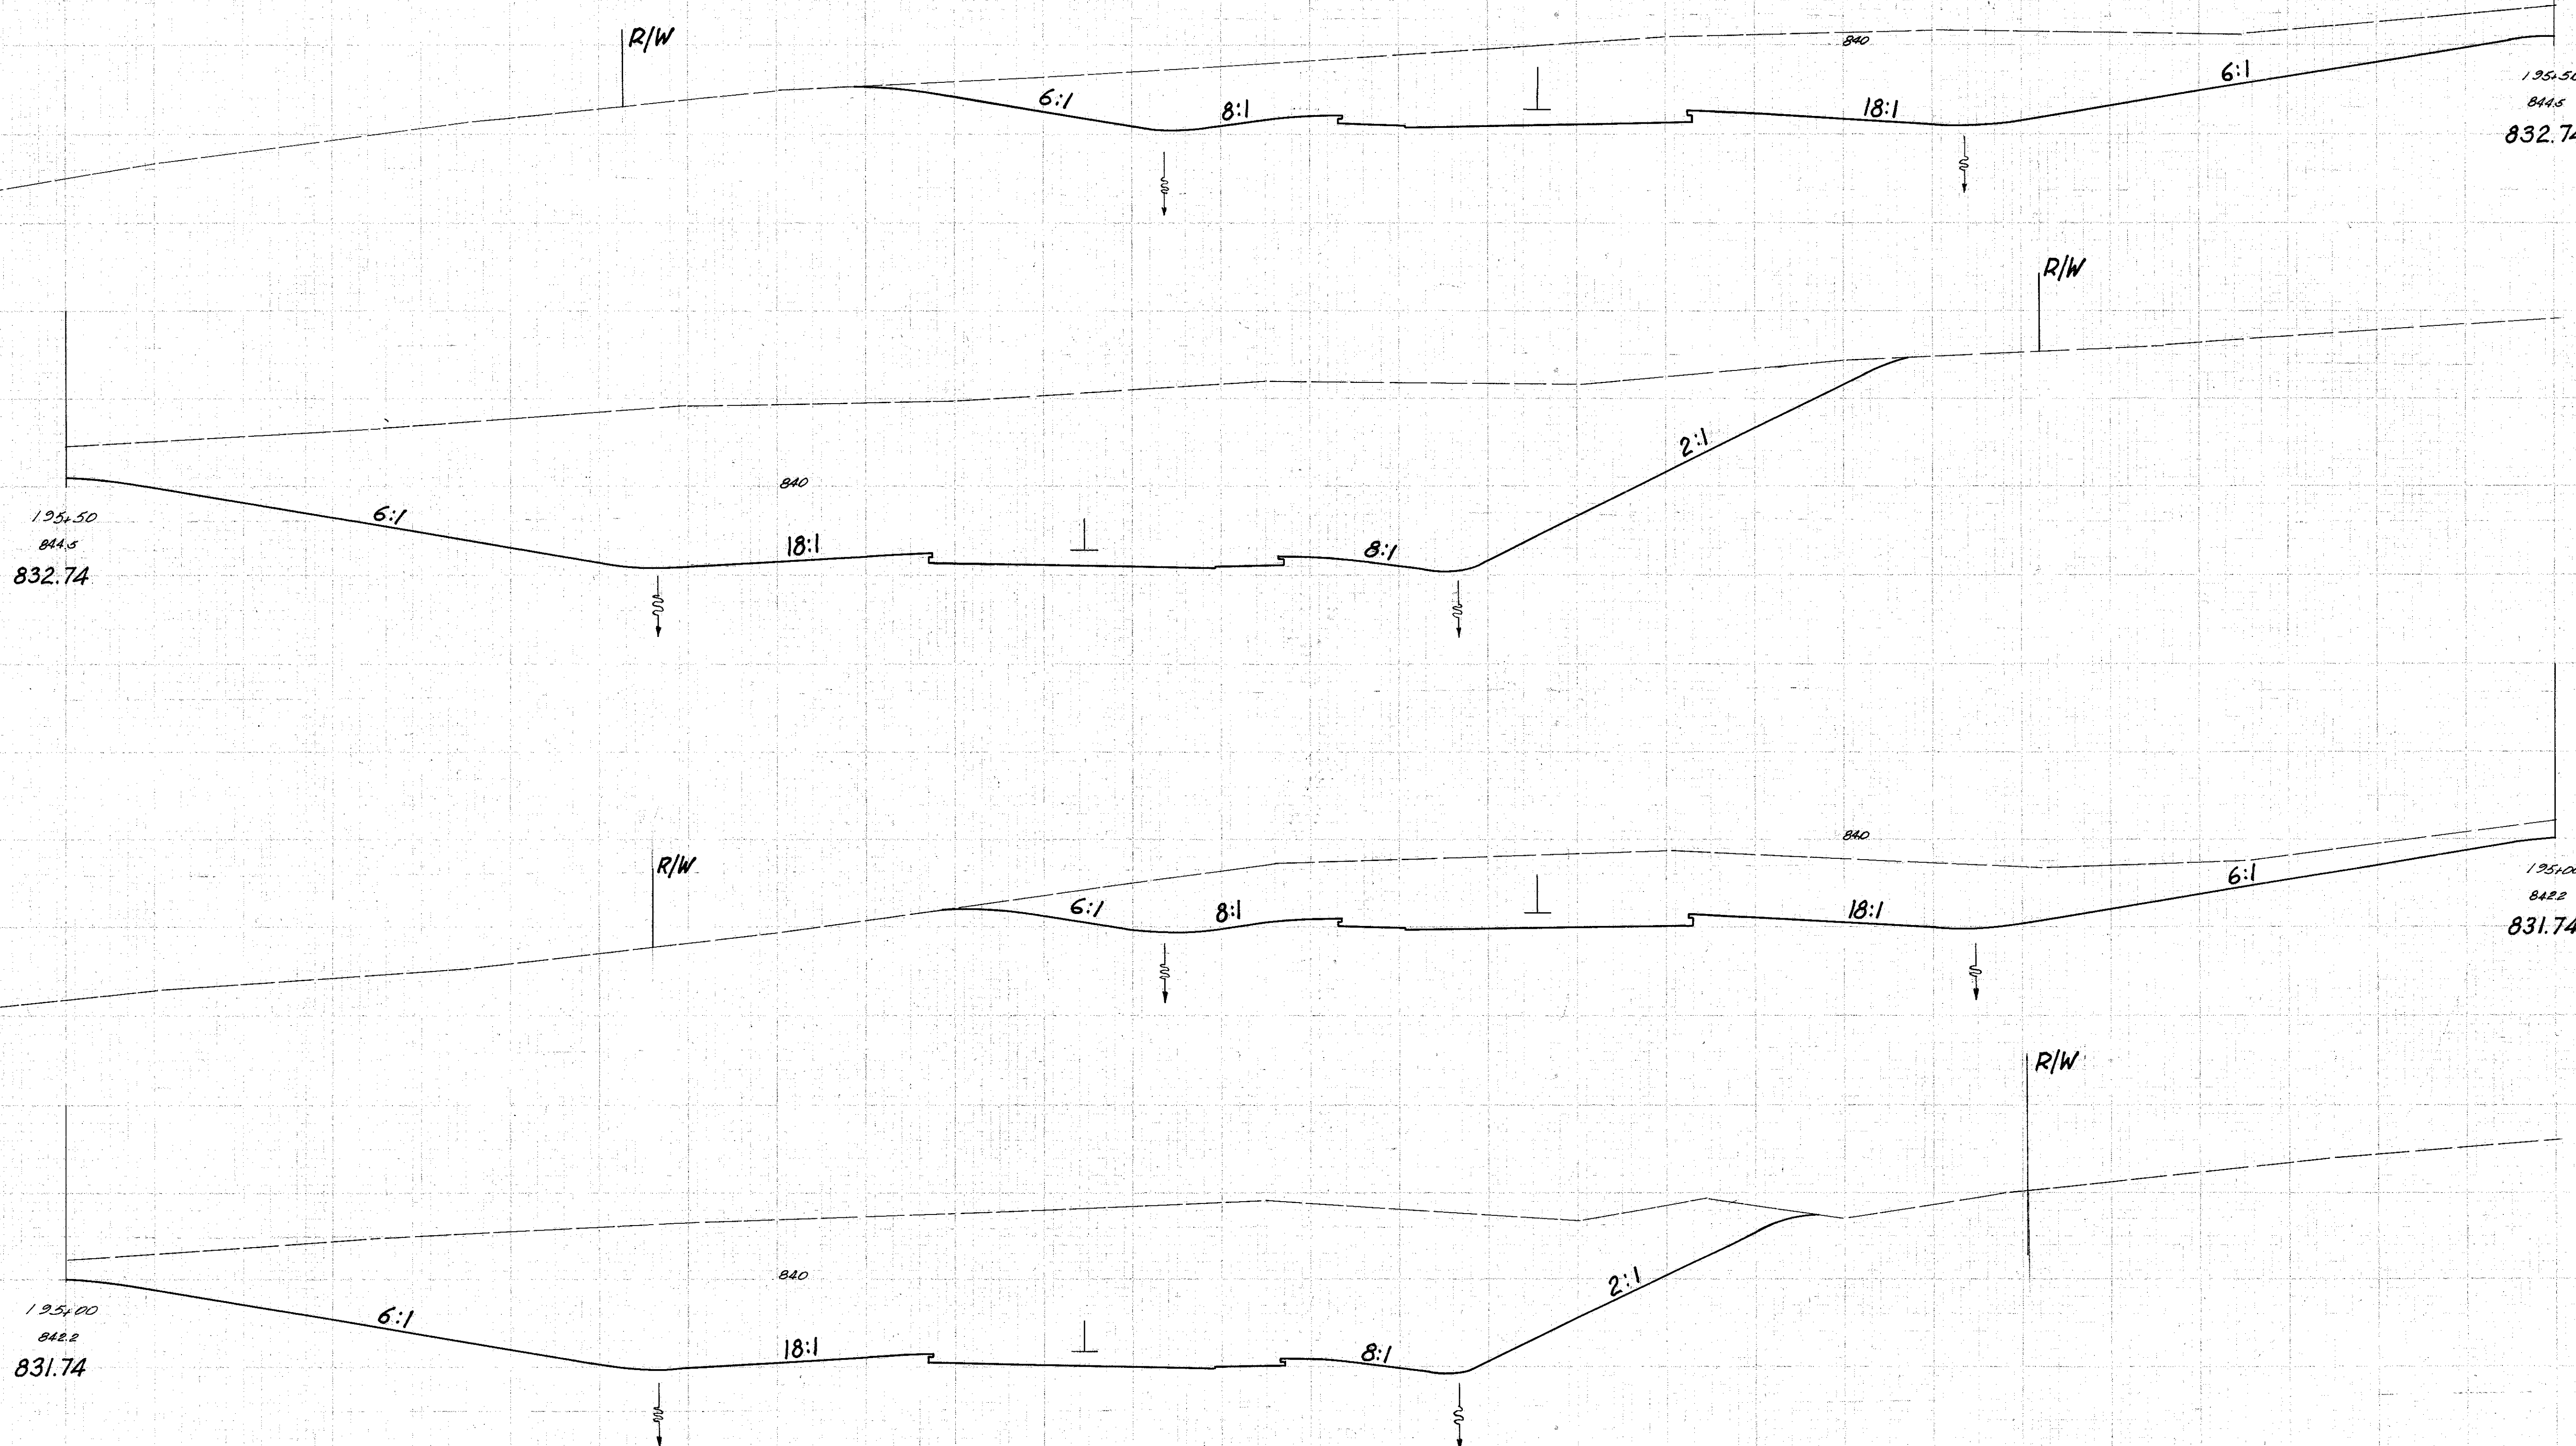

195+50
844.5
832.74

195+00
842.2
831.74

195+00
842.2
831.74

195+50
844.5
832.74

195+00
842.2
831.74

Sta. 194+50

Sta. 194+50

Sta. 195+00 to 195+50