


SEEDING
END WIDTH
SR. YDS.

FILE NO. 2	STATE OHIO	PROJECT
---------------	---------------	---------

34
306

LAKE COUNTY
LAK-1-10.38

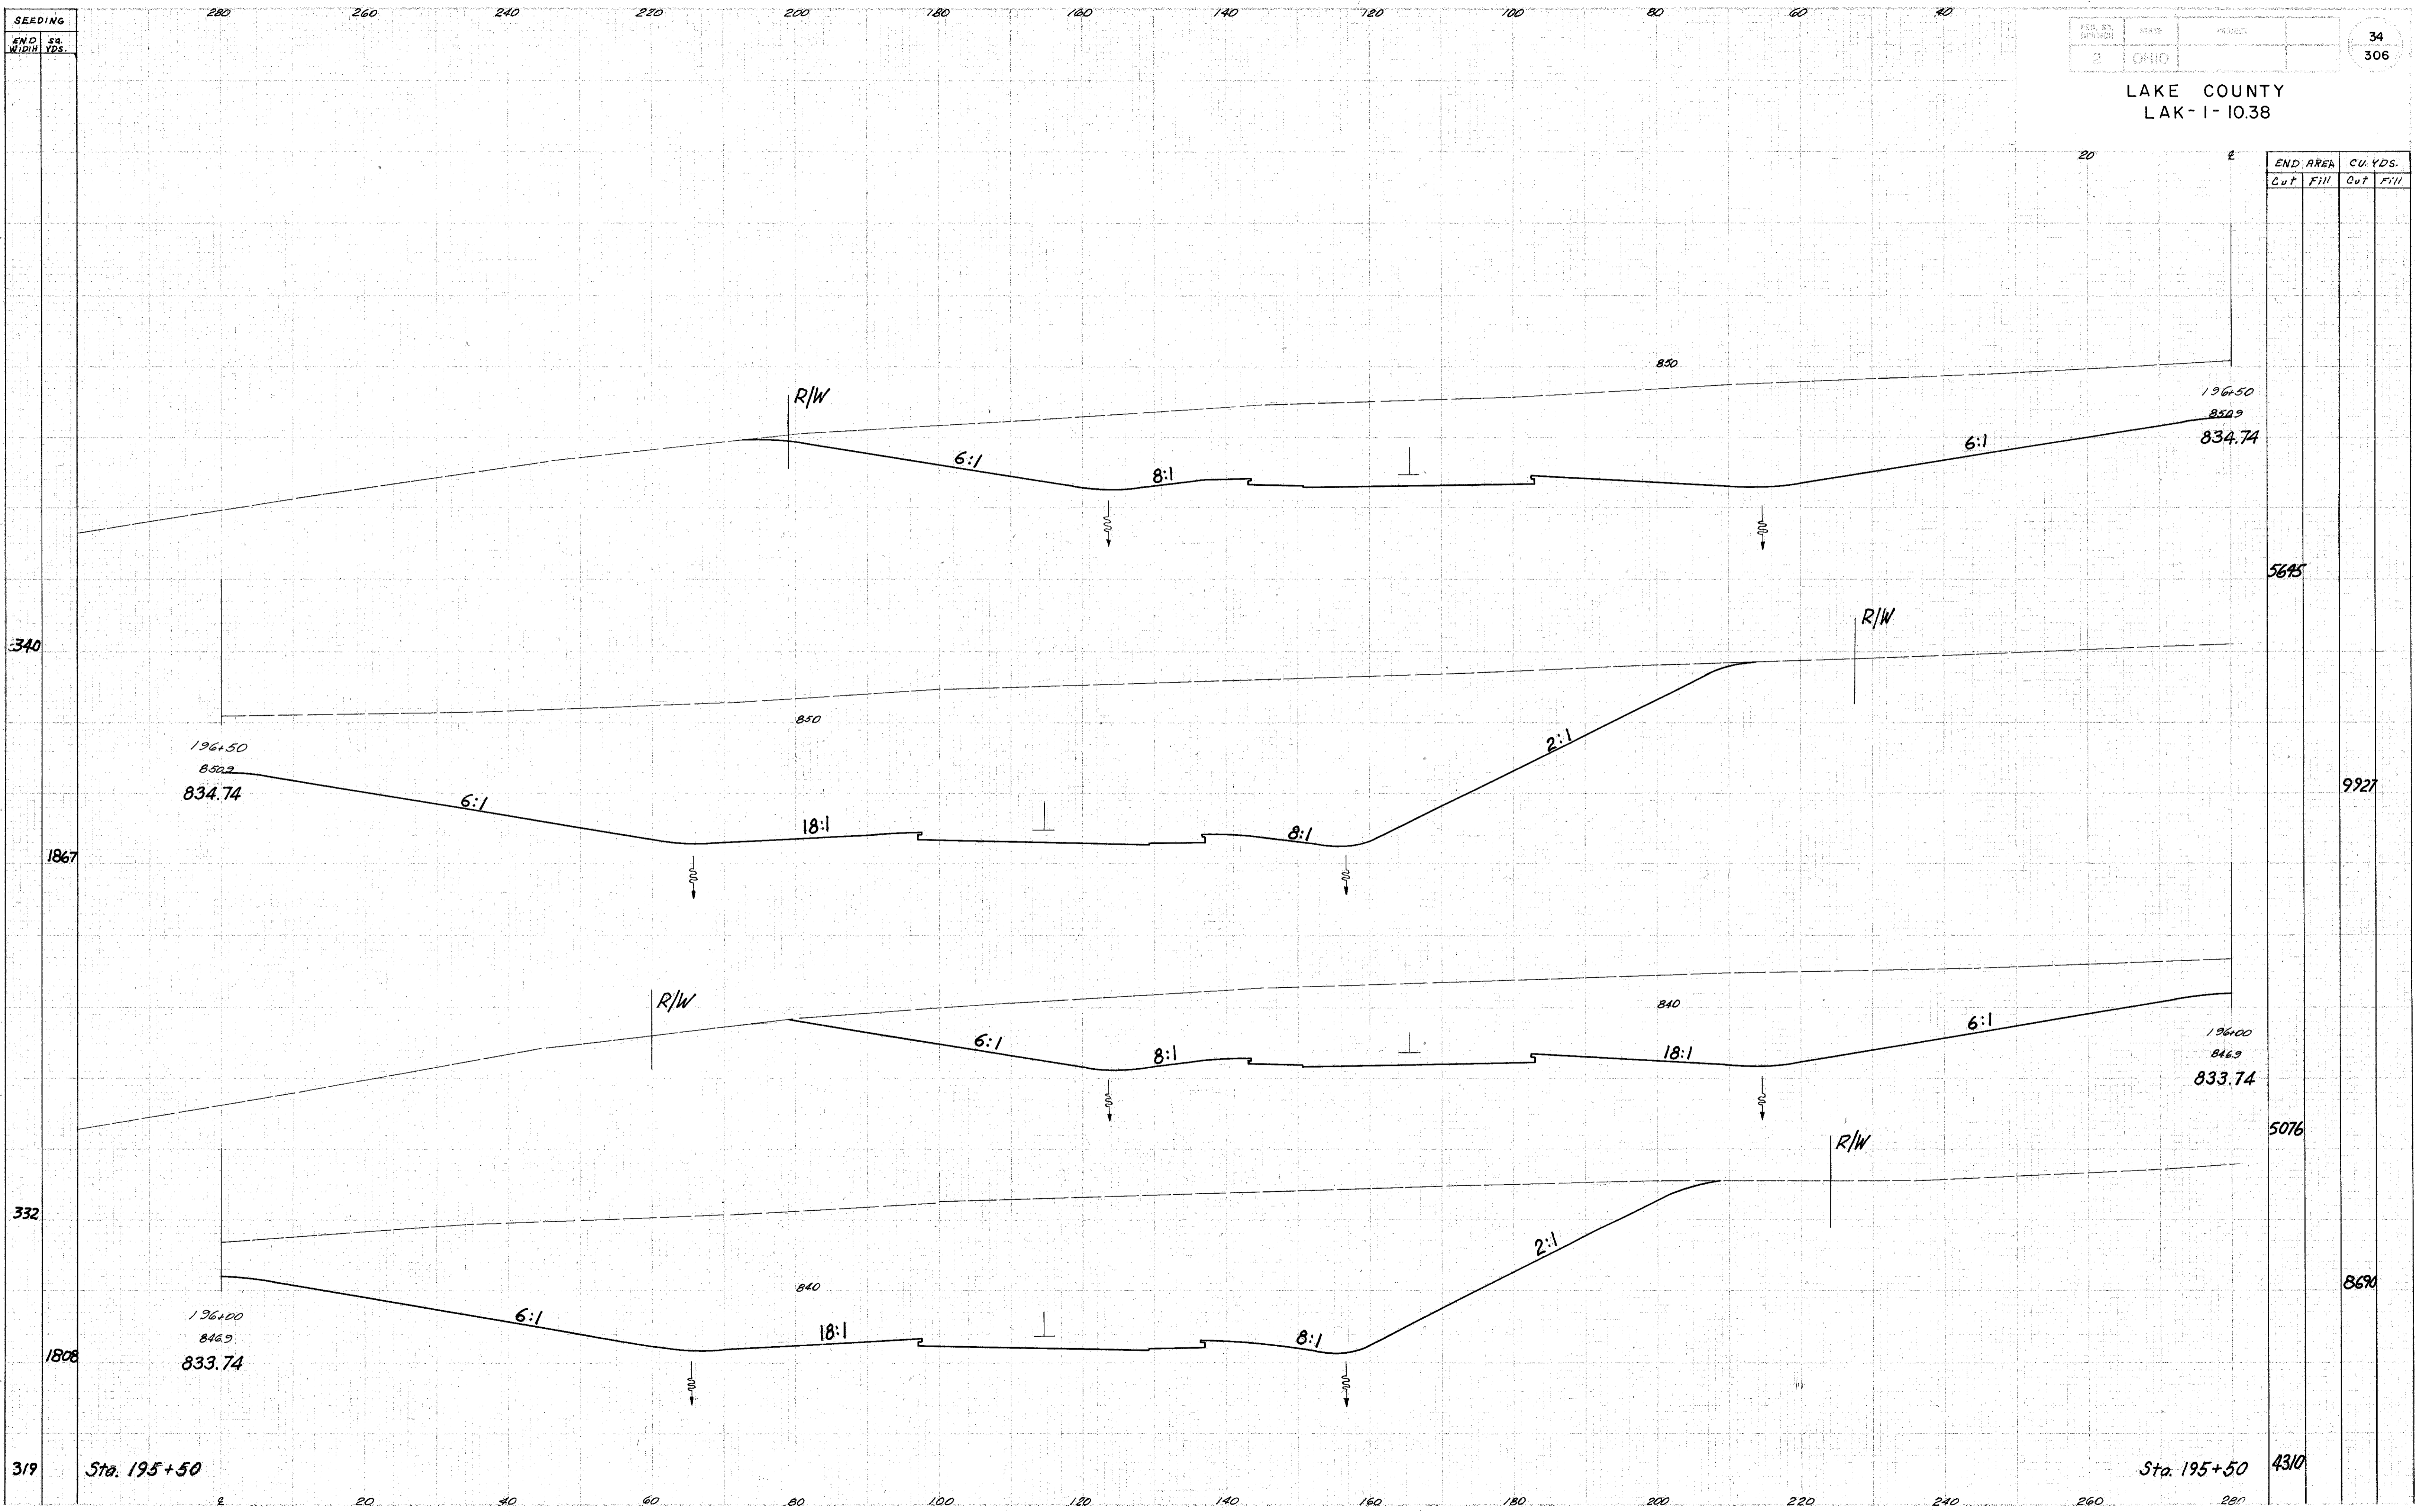

END AREA	CU. YDS.	
	Cut	Fill
5645		
9927		
5076		
8670		
4310		

Sta. 195+50

Sta. 195+50

Sta. 196+00 to 196+50