


SEEDING
END WIDTH SQ. YDS.

2	OHIO	
---	------	--

35
306

LAKE COUNTY
LAK-1-10.38

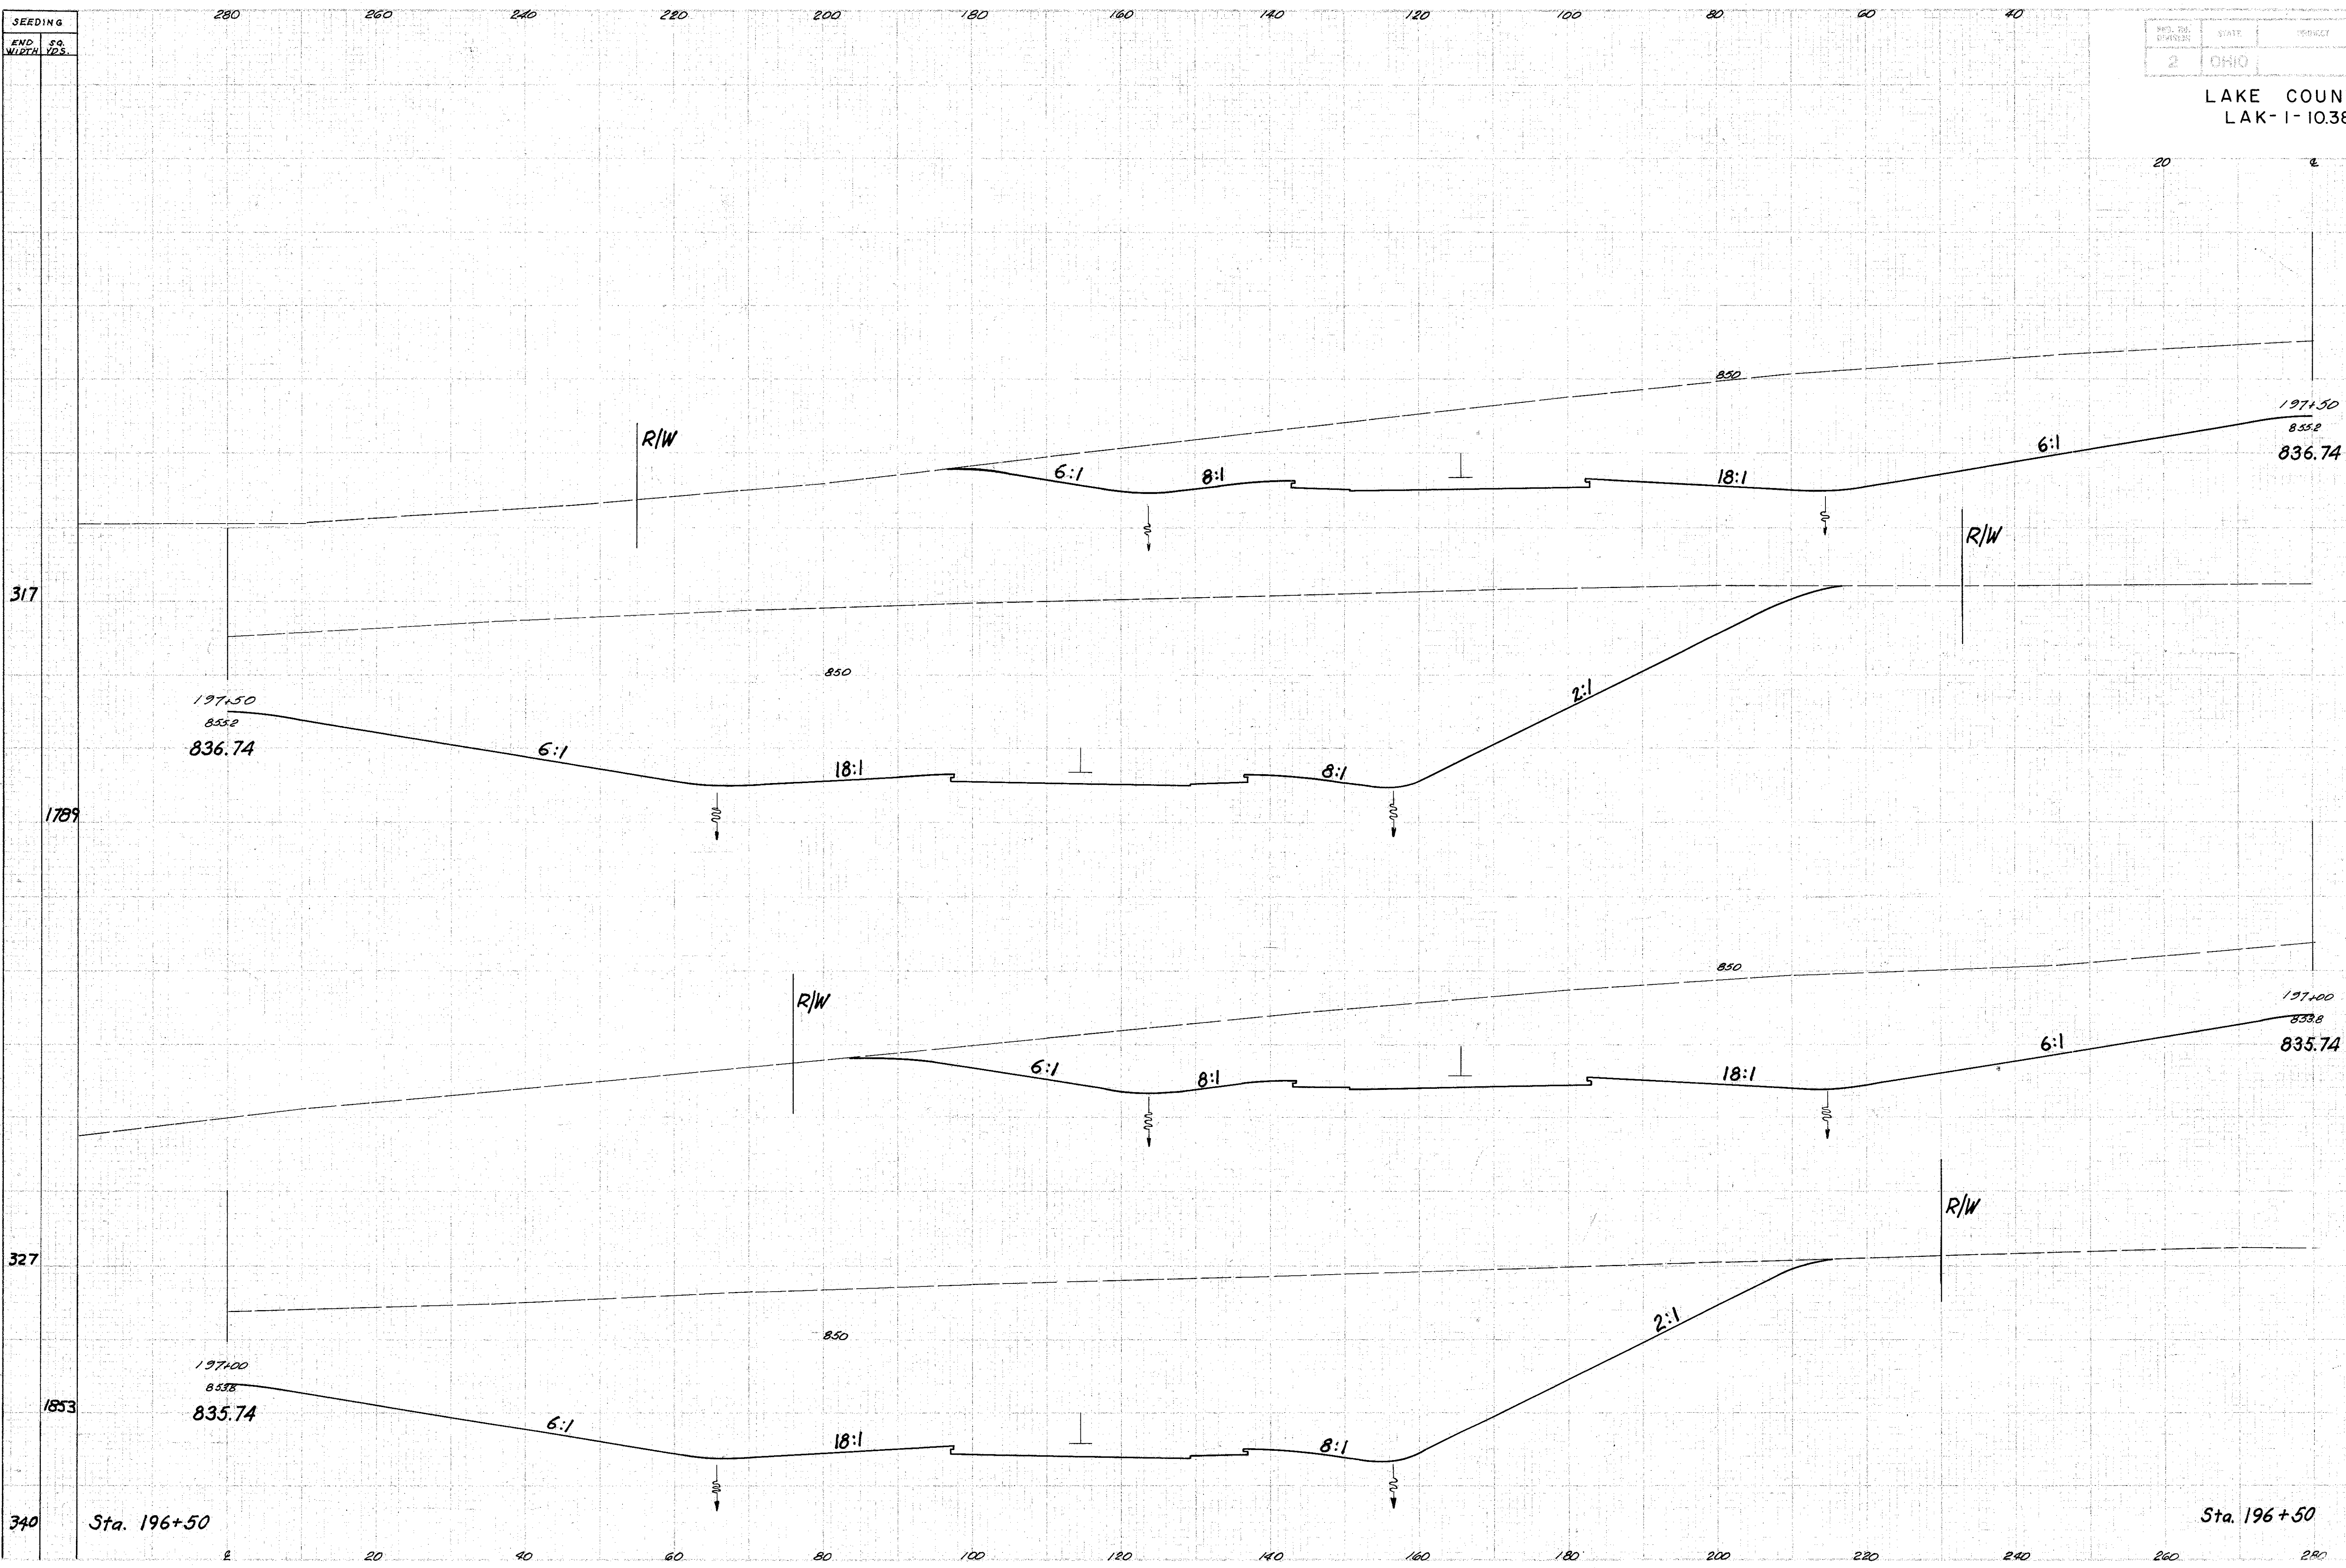

END AREA		CU. YDS.	
Cut	Fill	Cut	Fill
6085			
11282			
6100			
10875			
5645	-		

Sta. 196+50

Sta. 196+50

Sta. 197+00 to 197+50