


SEEDING  
END WIDTH  
SS  
YDS.

LAKE COUNTY  
LAK-1-10.38

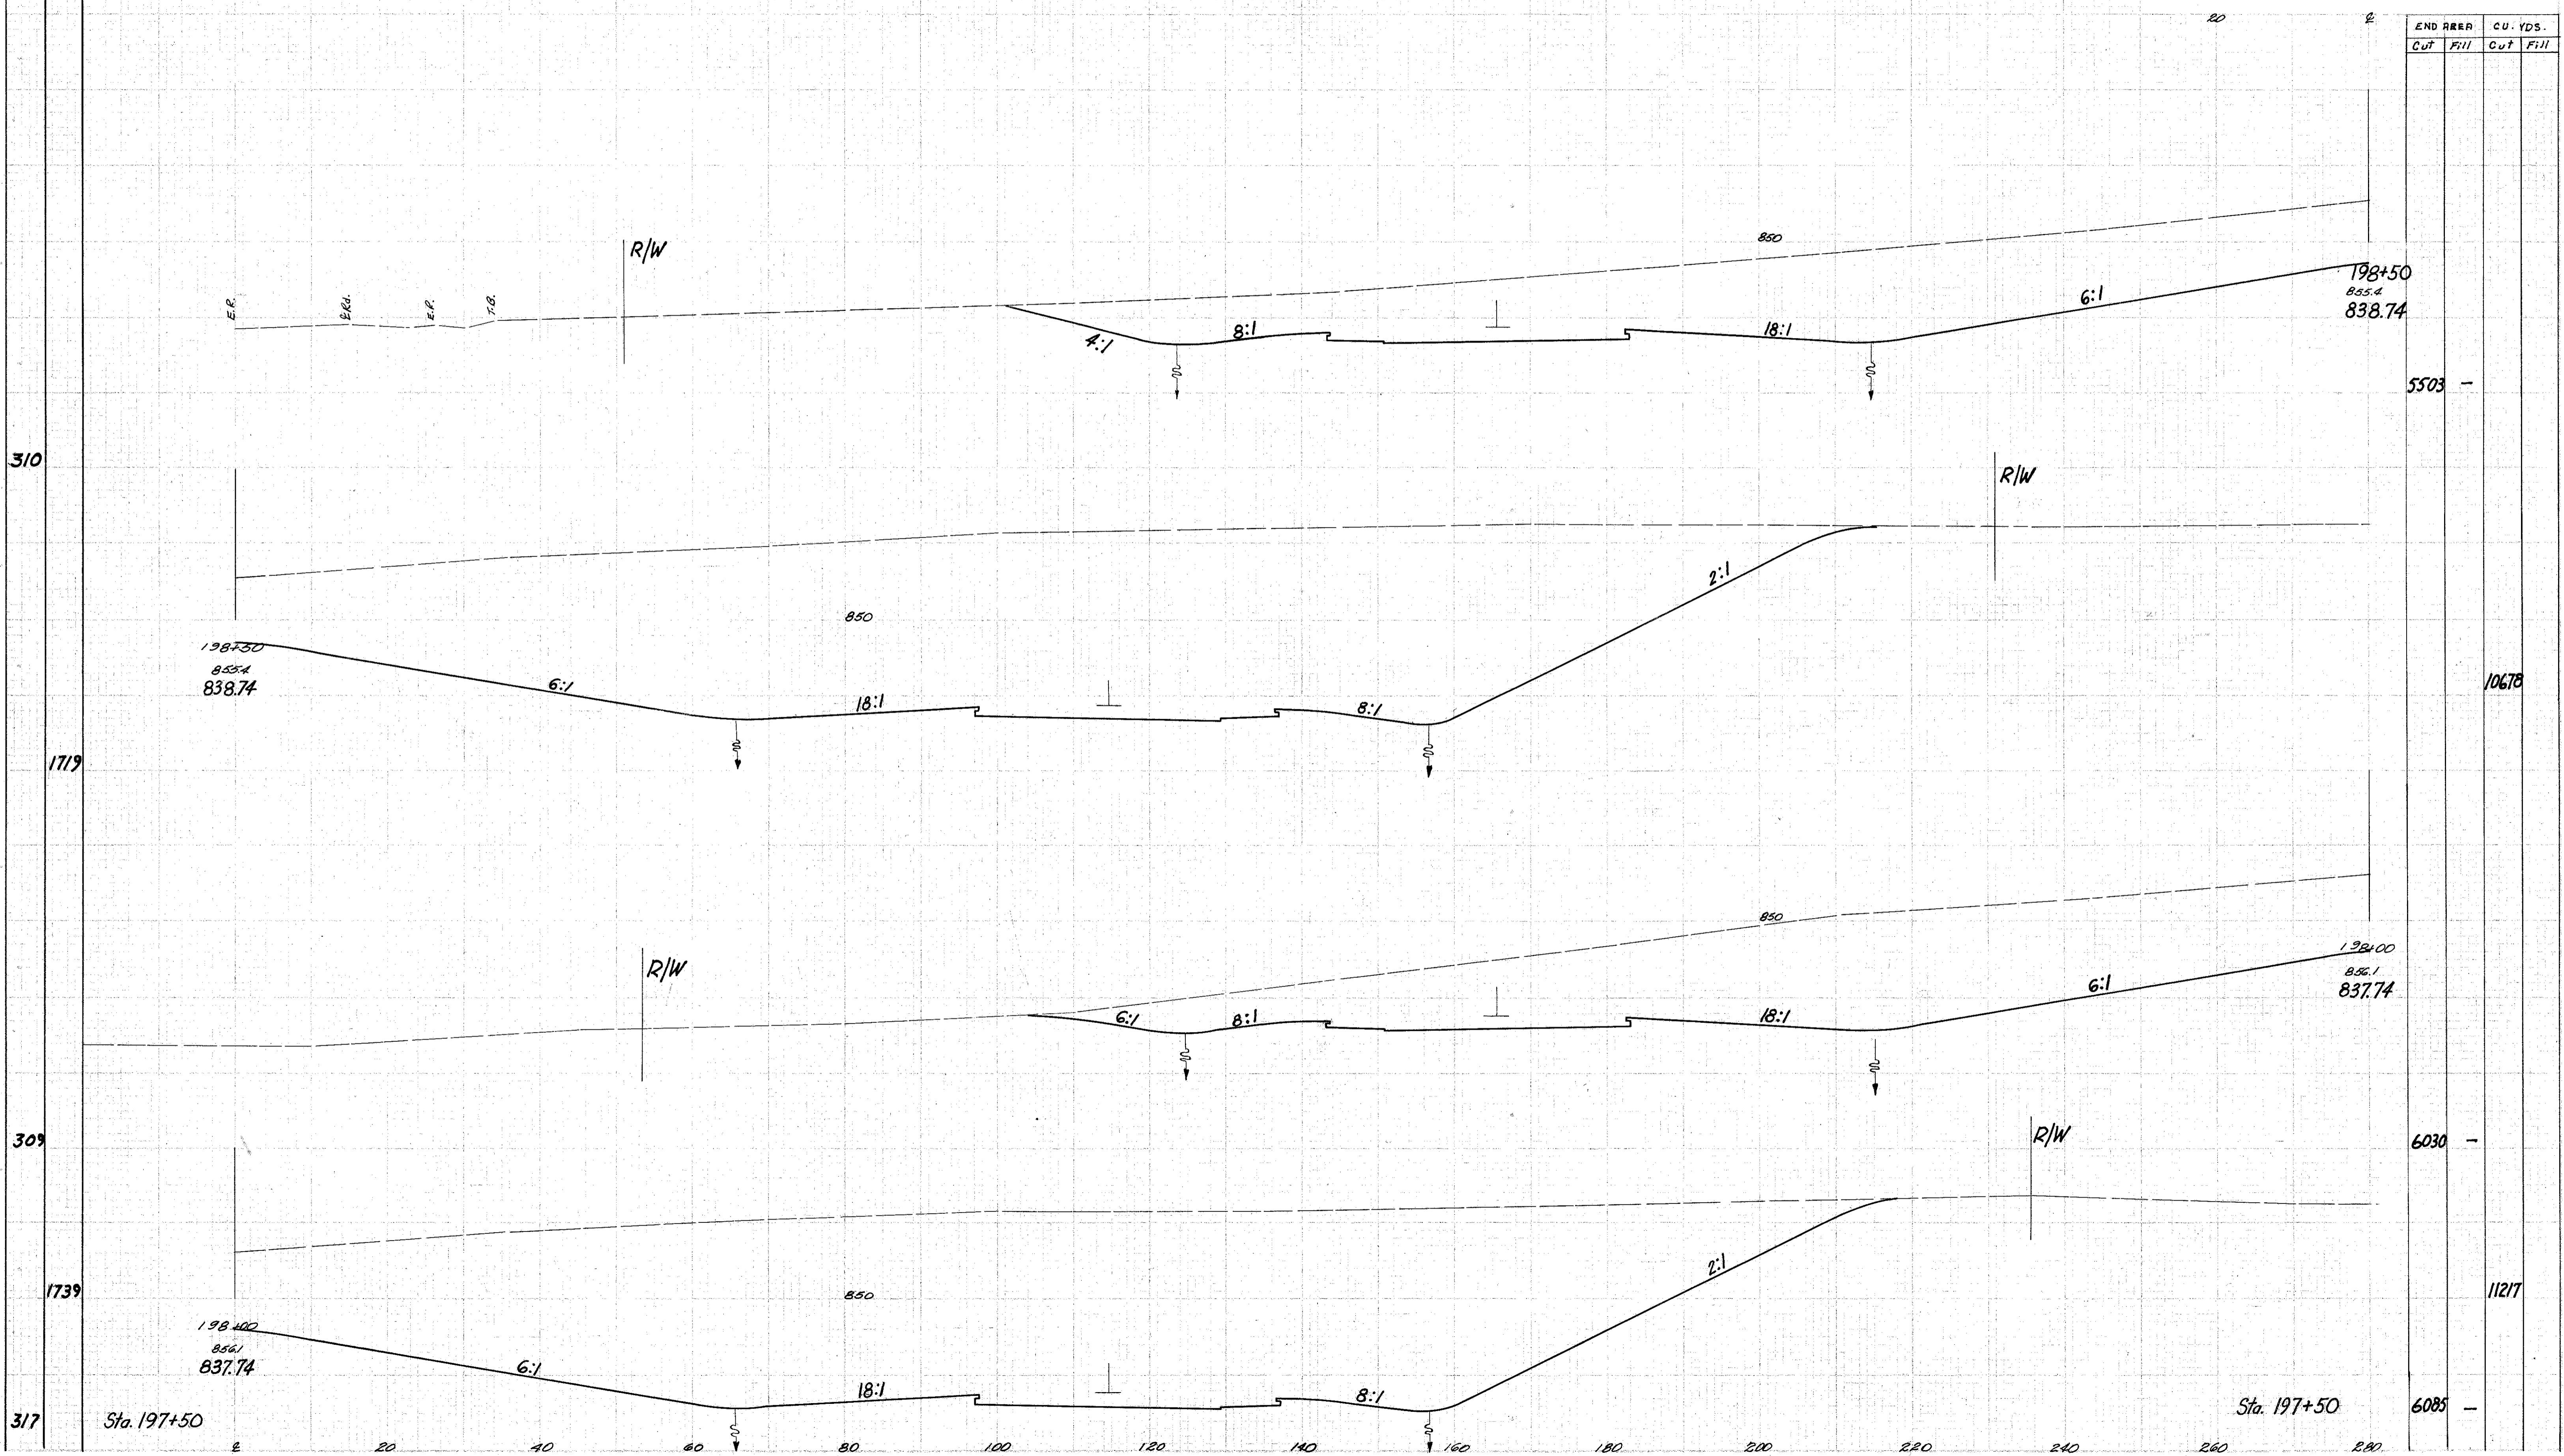

END AREA		CU. YDS.	
Cut	Fill	Cut	Fill
5503	-		
10678			
6030	-		
11217			
6085	-		