


SEEDING  
END WIDTH SQ. YDS.

PLAN	DATE	BY
2	CHIC	

37  
306

LAKE COUNTY  
LAK-1-1038

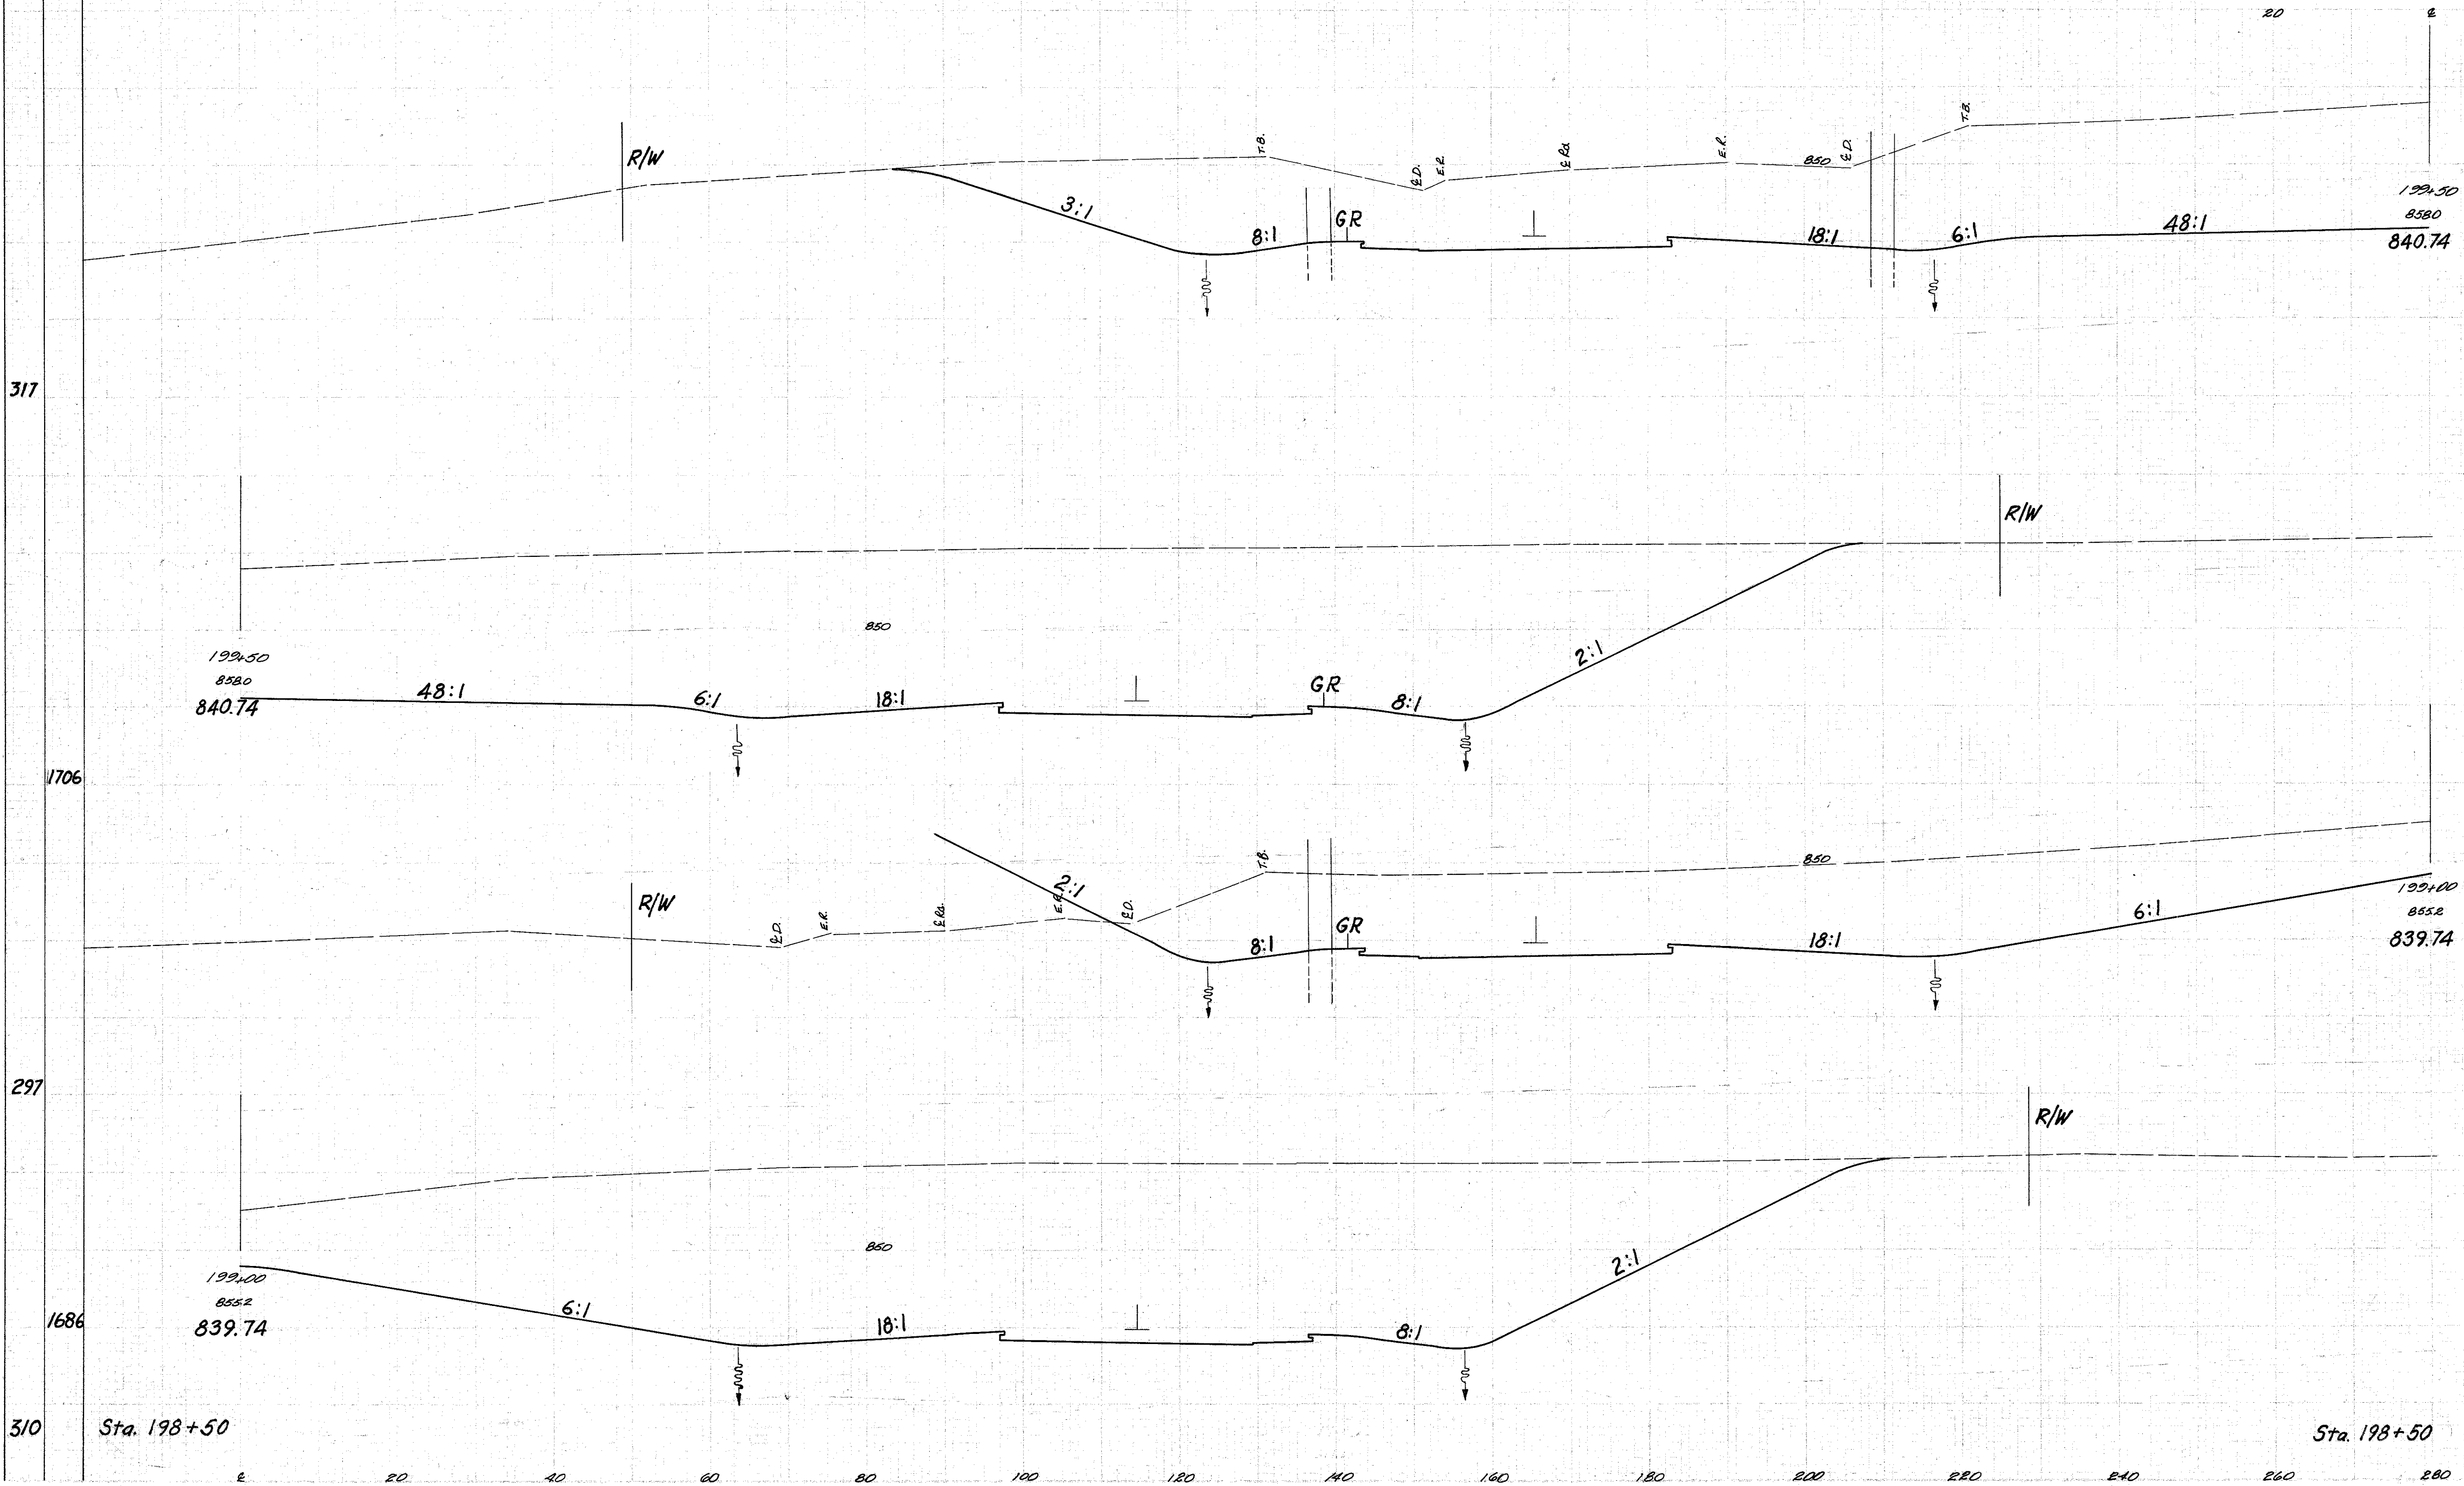

END AREA		CU. YDS.	
Cut	Fill	Cut	Fill
