


SEEDING
END WIDTH PR.
YDS.

FEED TO DEPTH	DEPTH	PERCENT
2	OHIO	

38
306

LAKE COUNTY
LAK-1-1038

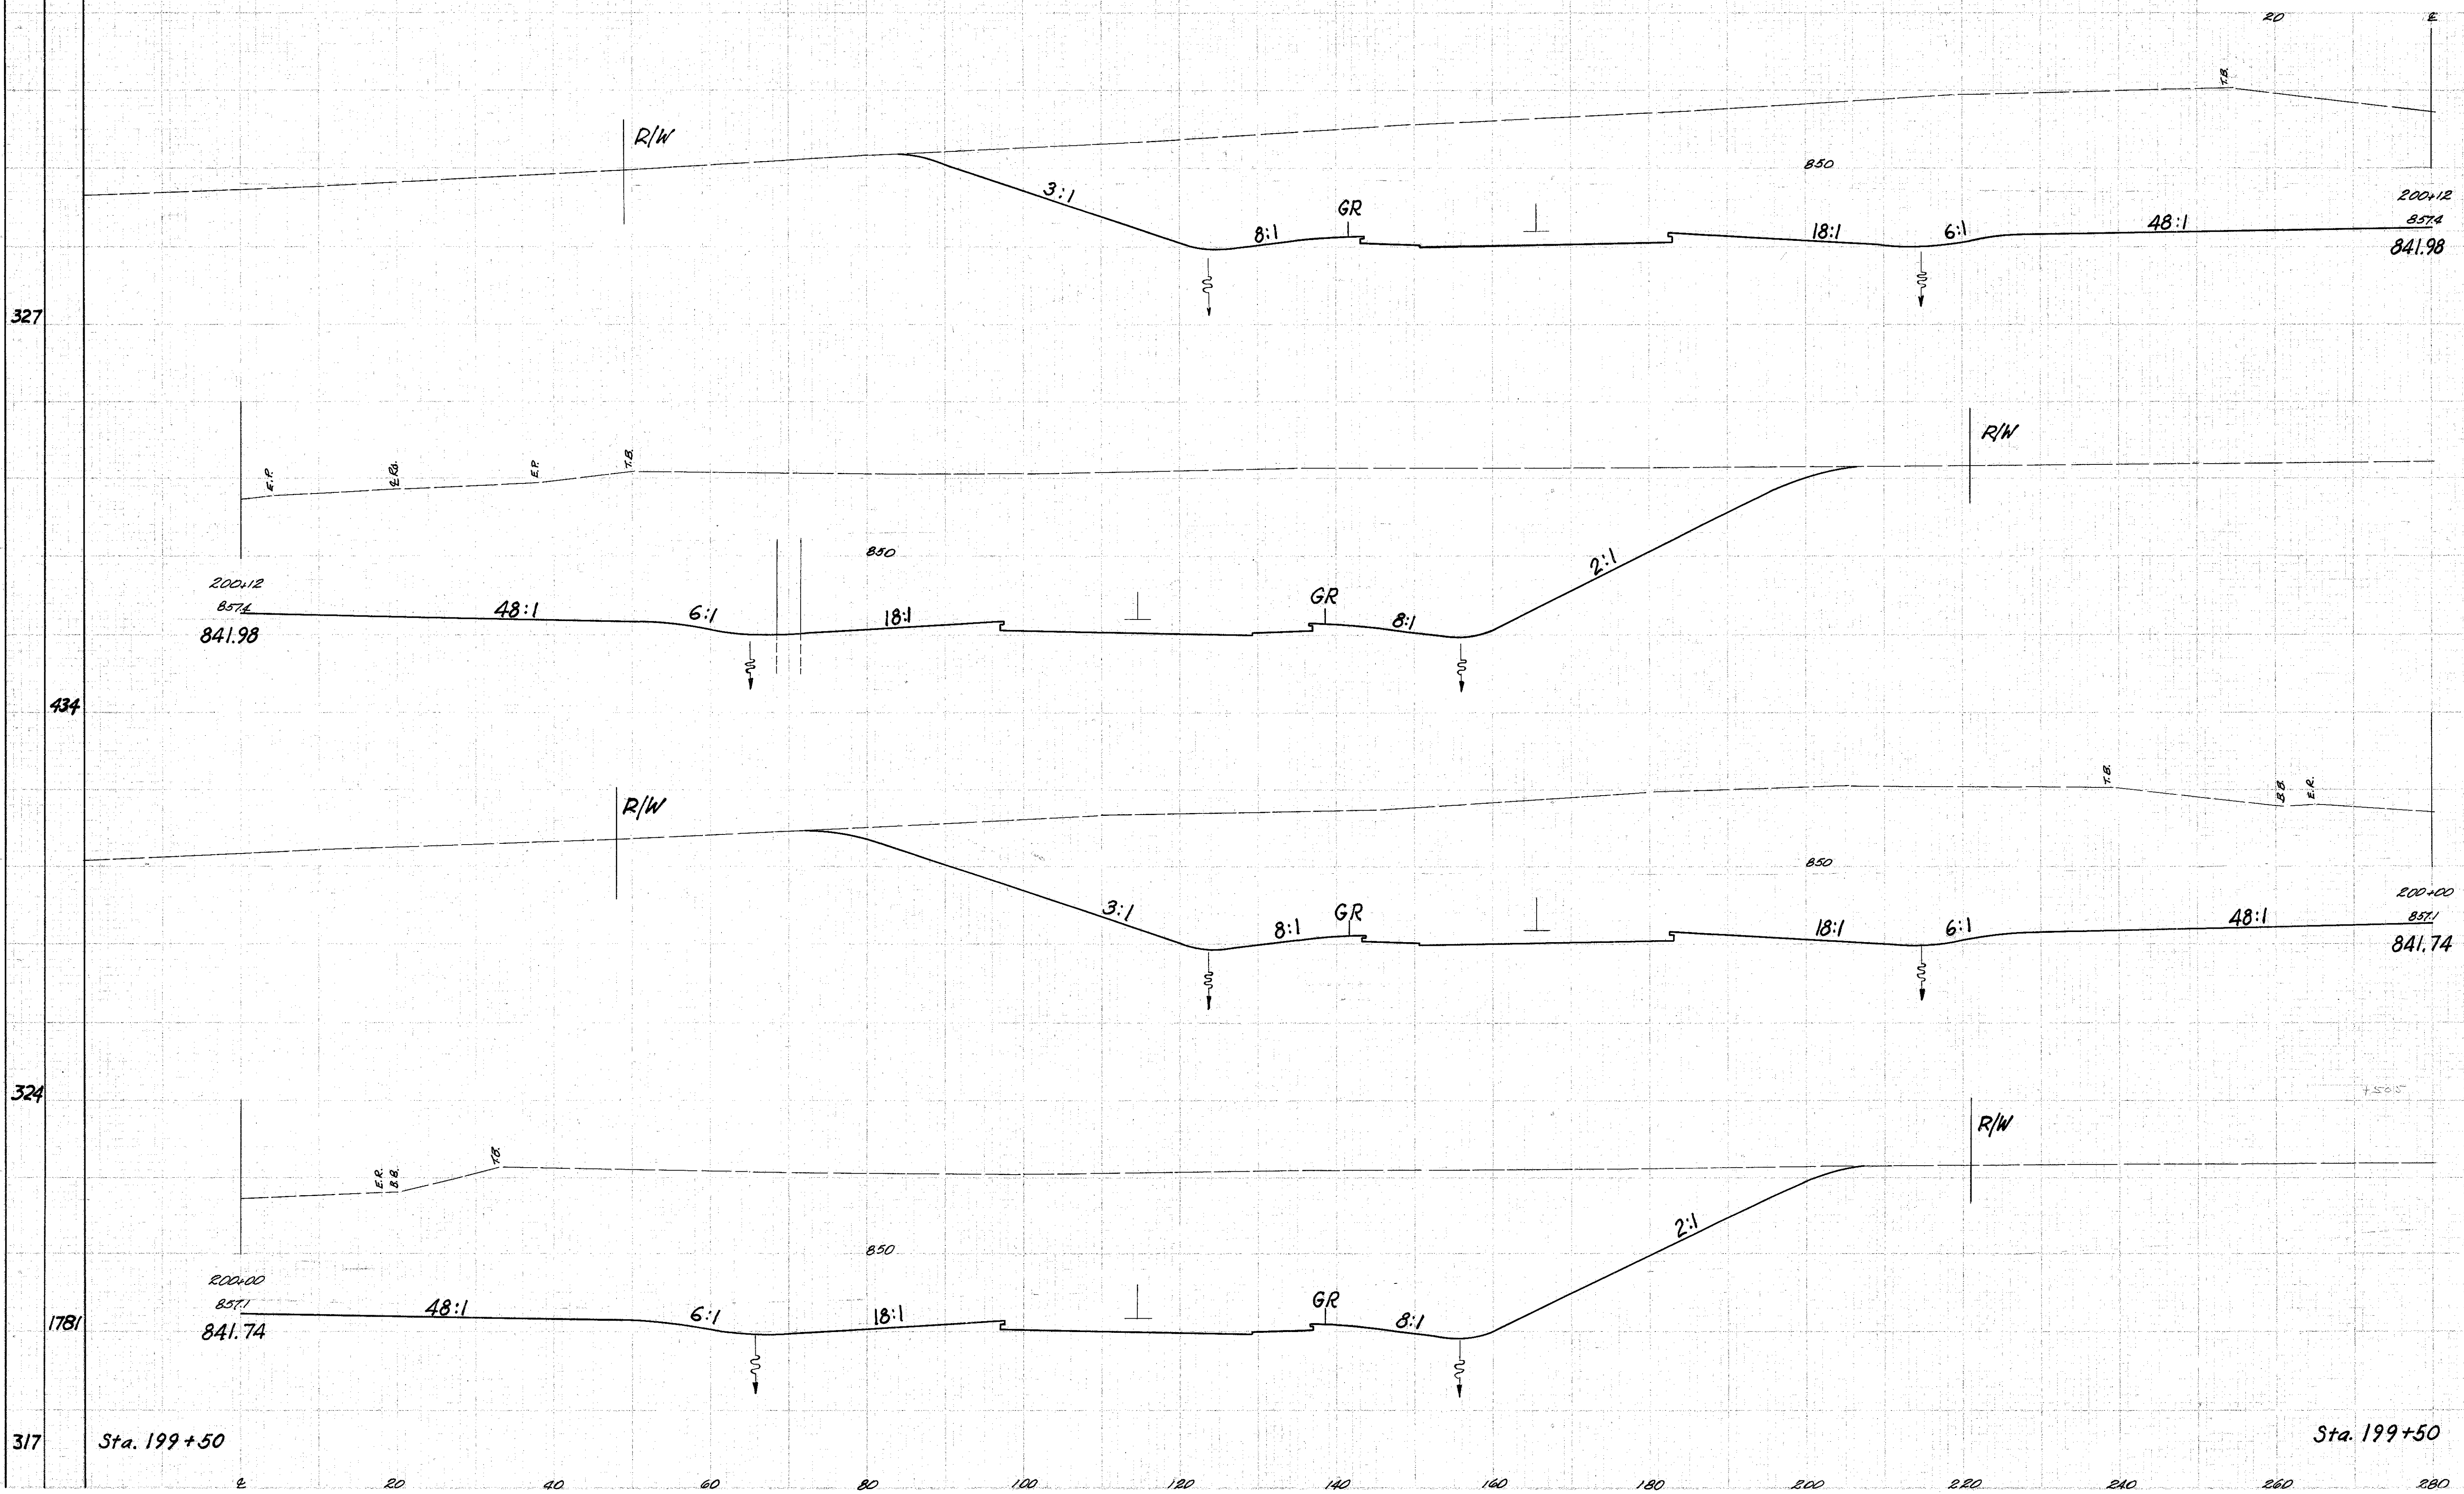

END AREA		CU. YDS.	
Cut	Fill	Cut	Fill
6483			
	2924		
	6673		
	11693		
	5954		

317 Sta. 199+50

Sta. 199+50

Sta. 200+00 to 200+12