


SEEDING
END WIDTH
SQ. YDS.

NO.	DATE	PROJECT
2	GMP	

39
306

LAKE COUNTY LAK-1-10.38

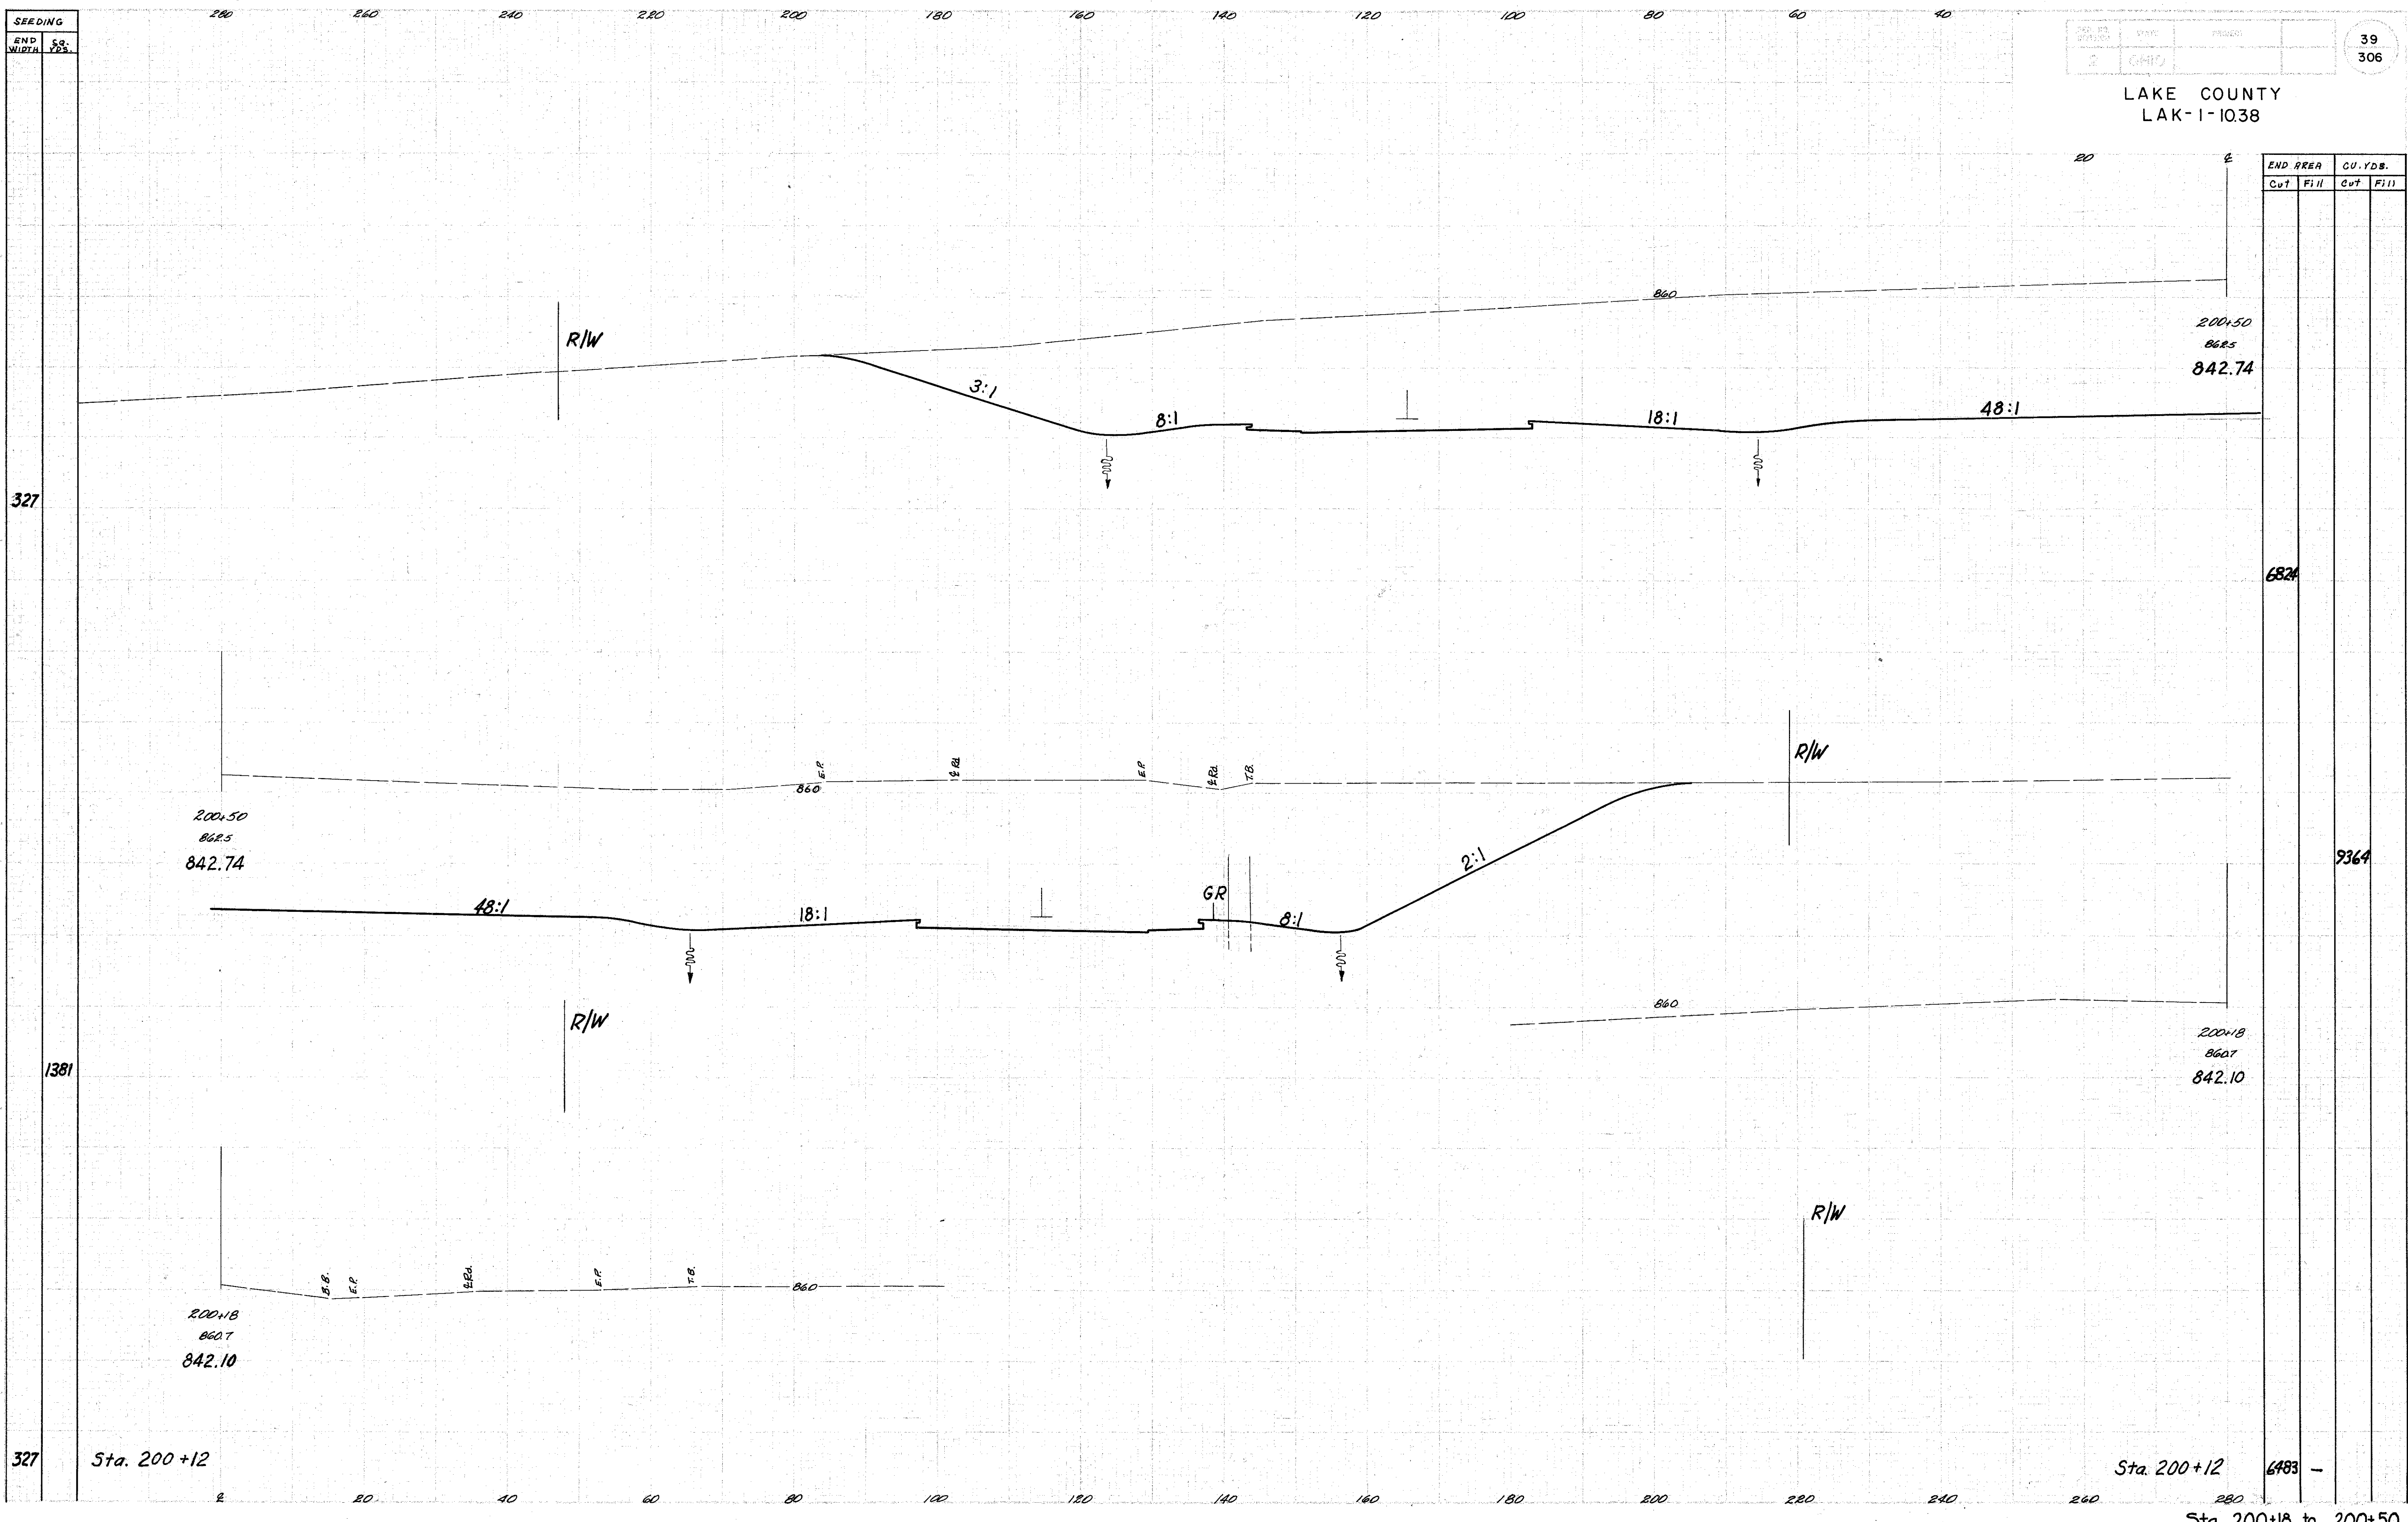

END AREA		CU. YDS.	
Cut	Fill	Cut	Fill
6524			
	9364		

Sta. 200+12

Sta. 200+12

Sta. 200+18 to 200+50