


SEEDING
END 5%
WIDTH YDS.

REC. NO. 2
STATE OHIO
PROJECT

40
306

LAKE COUNTY
LAK-1-10.38

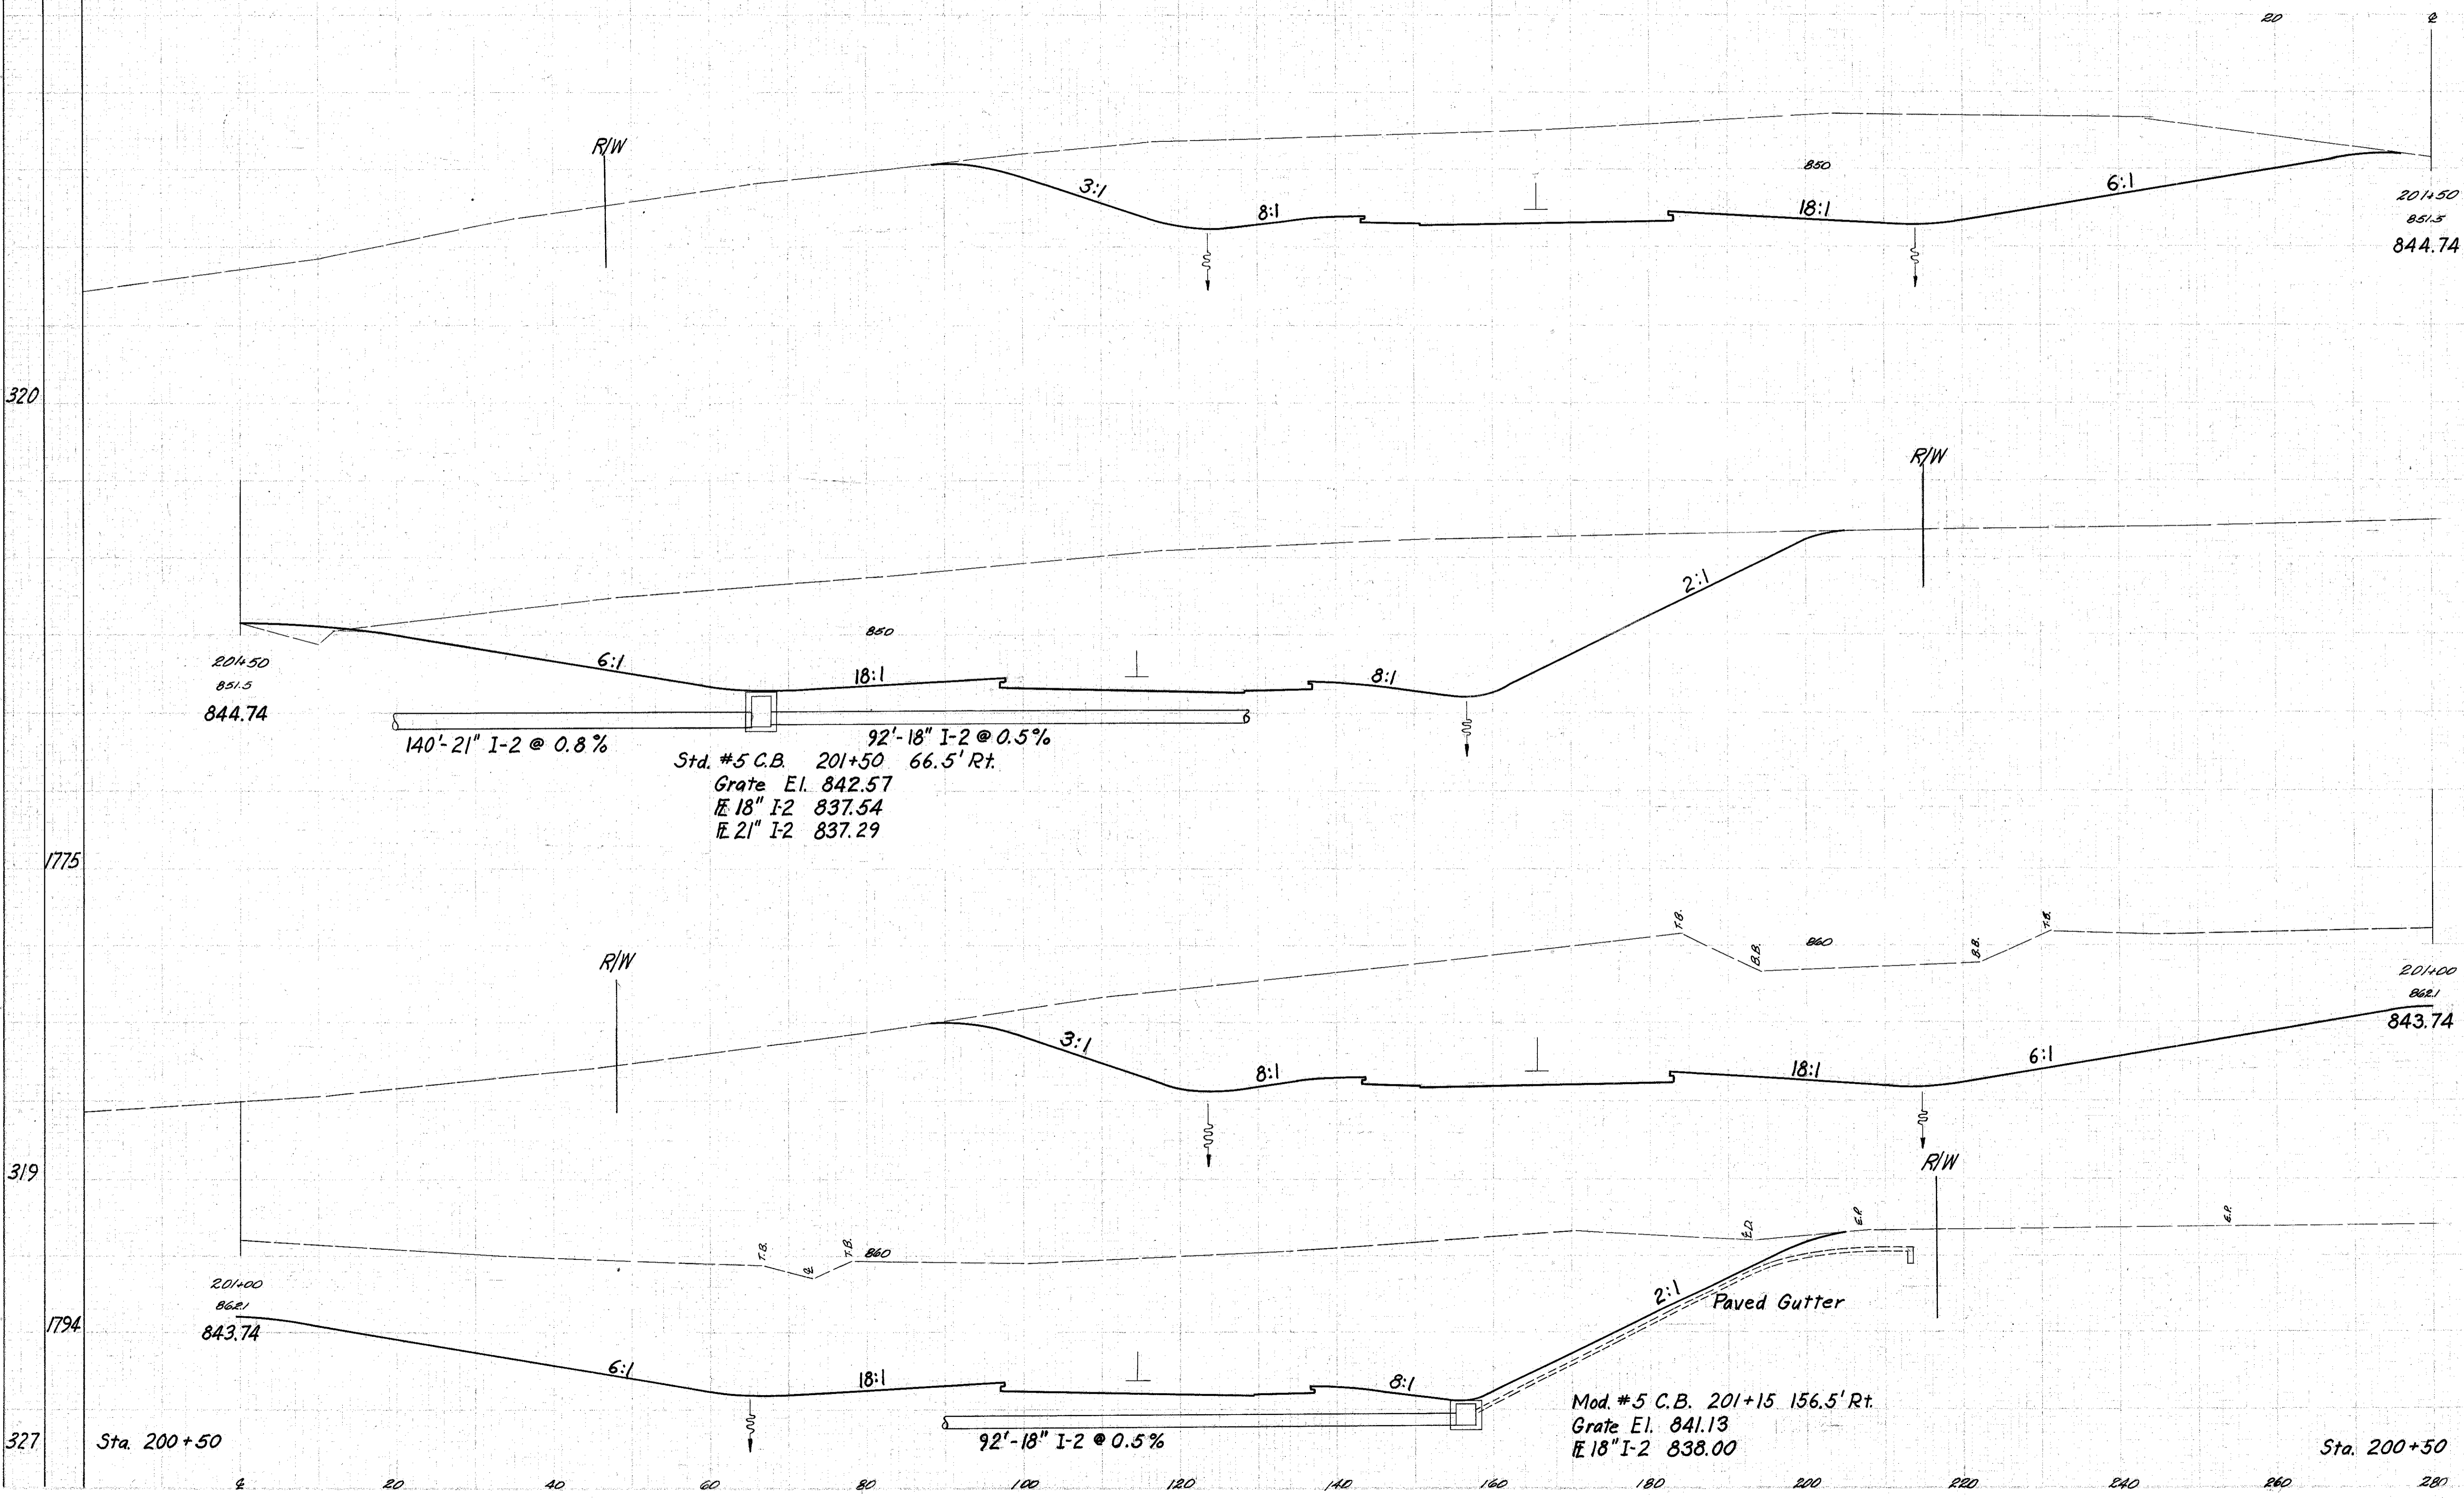

201+50
851.5
844.74

140'-21" I-2 @ 0.8%

Std. #5 C.B. 201+50 66.5' Rt.
Grate El. 842.57
E 18" I-2 837.54
E 21" I-2 837.29

92'-18" I-2 @ 0.5%

Mod. #5 C.B. 201+15 156.5' Rt.
Grate El. 841.13
E 18" I-2 838.00

END AREA		CU. YDS.	
Cut	Fill	Cut	Fill
		4196	17
		9111	16
		5652	0
		11552	
		6824	

Sta. 201+00 to 201+50