


LAKE COUNTY  
LAK-1-10.38

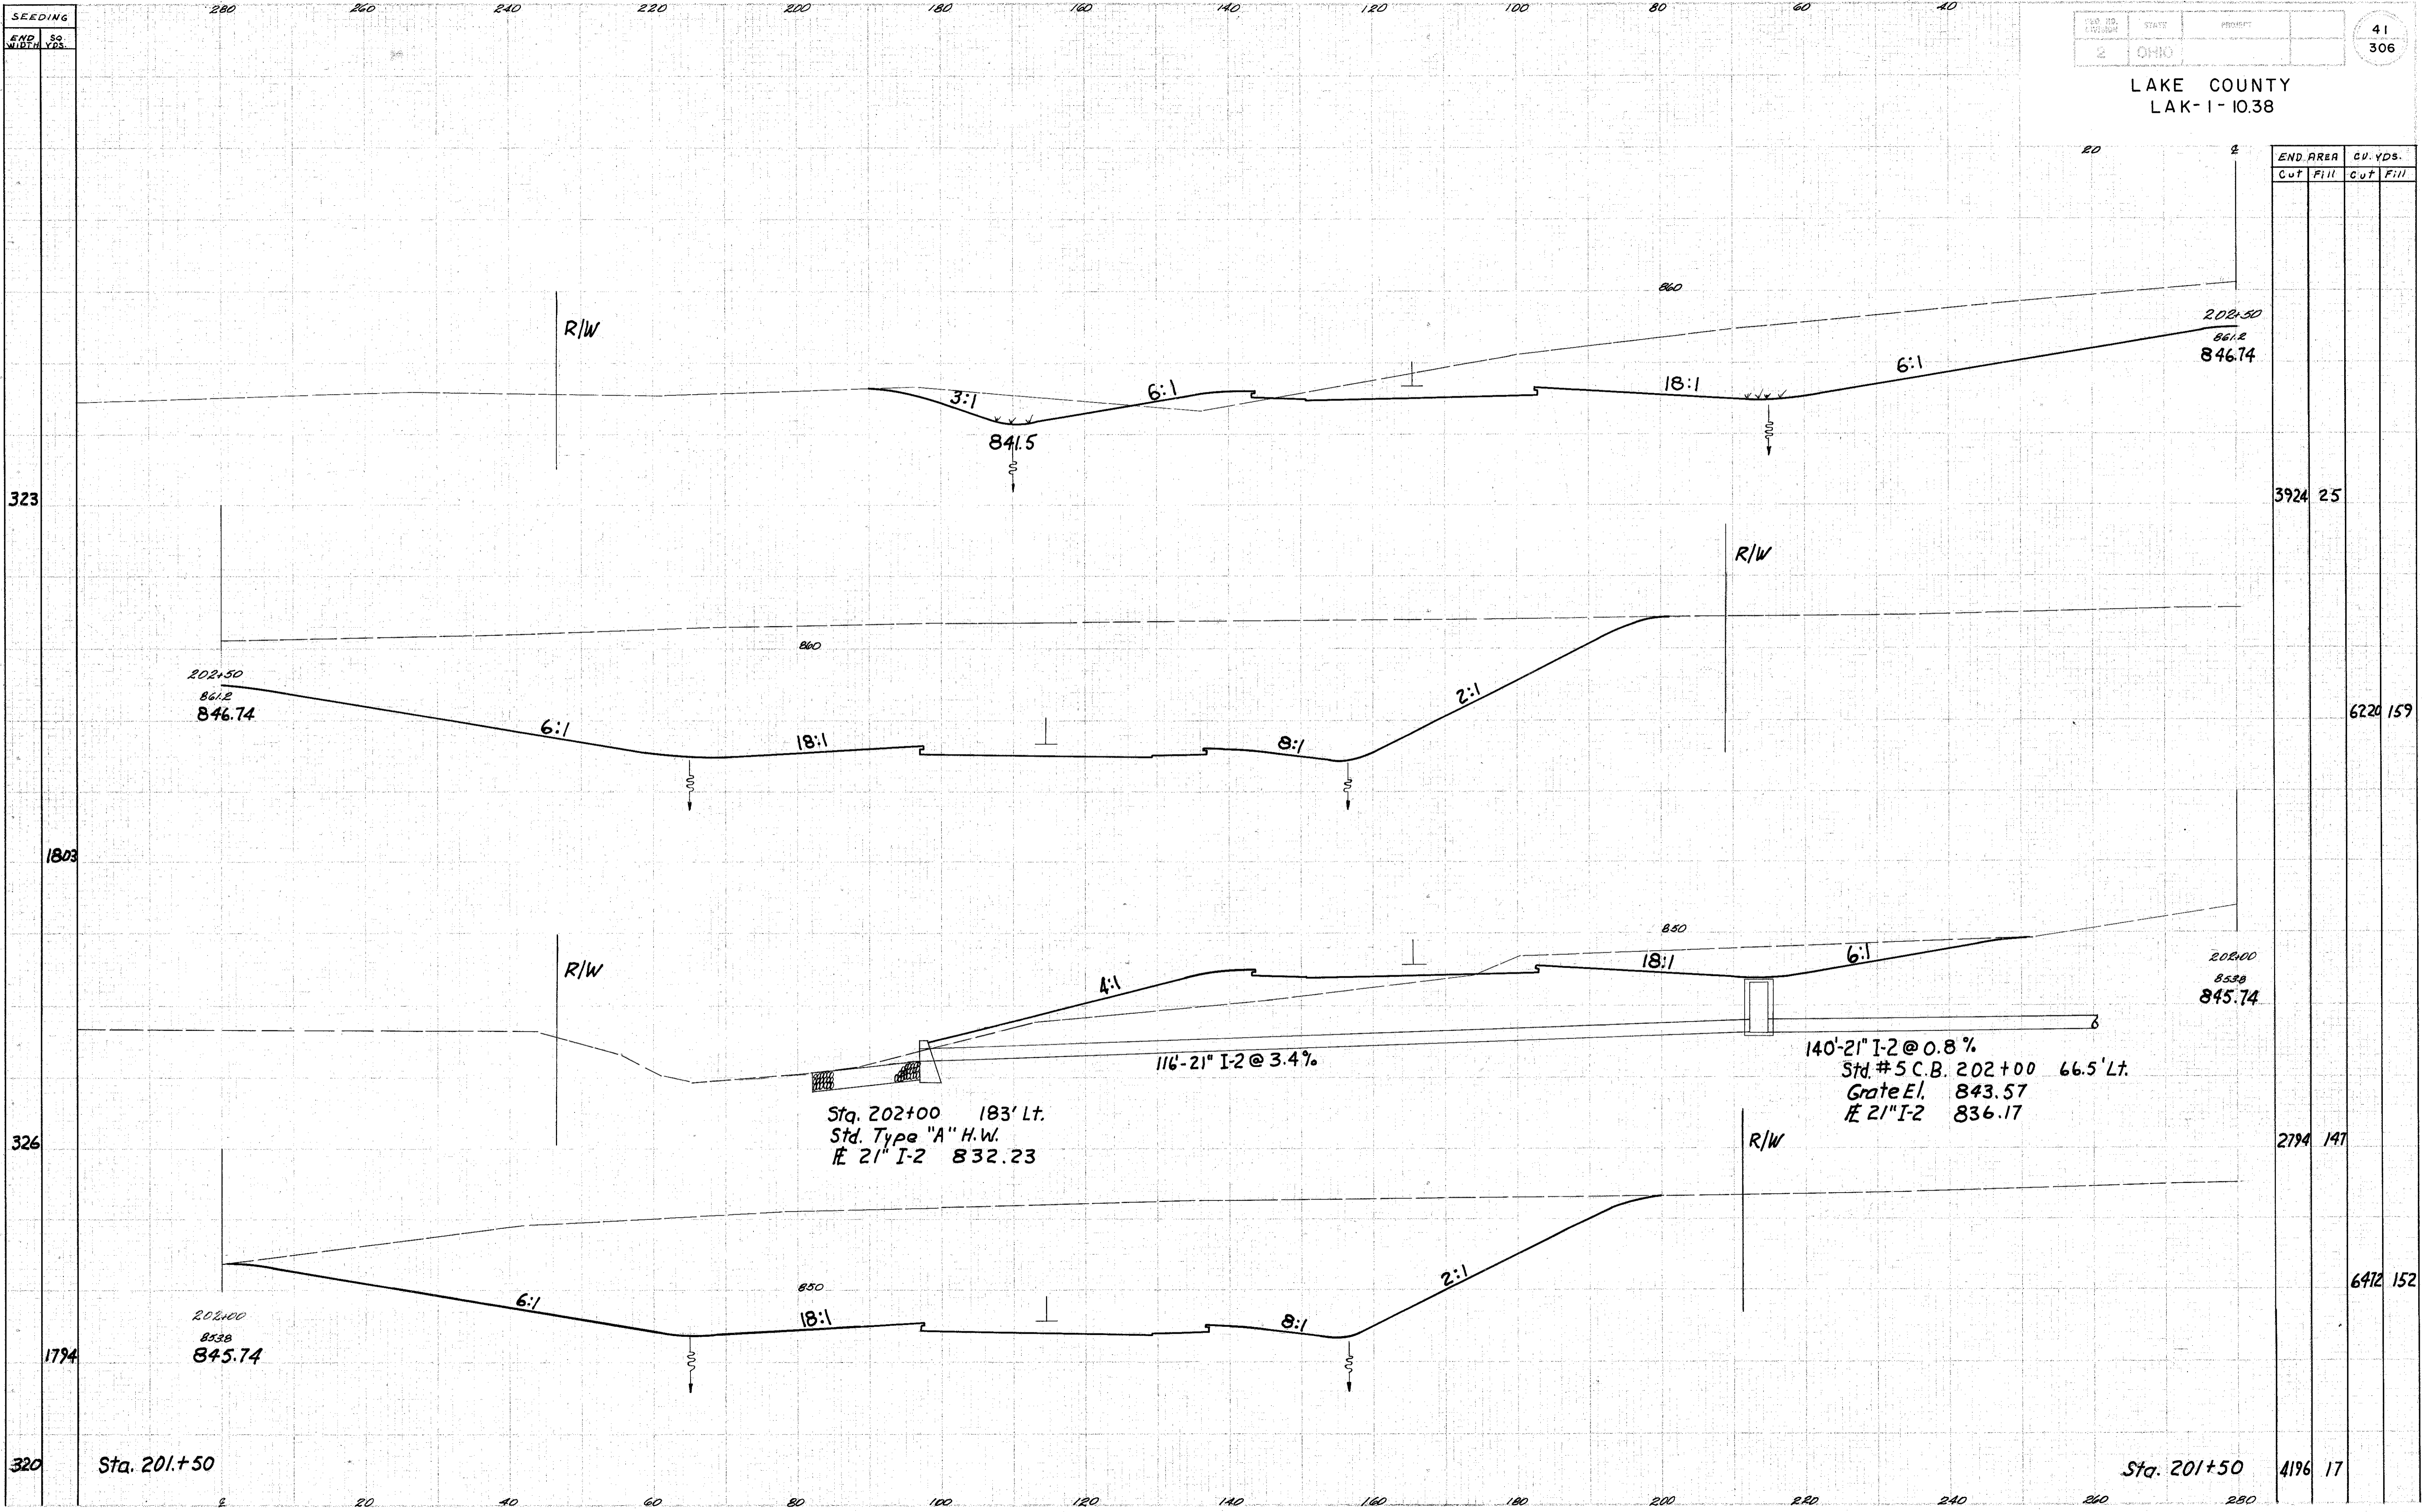

END AREA		CU. YDS.	
Cut	Fill	Cut	Fill
3924	25		
6224	159		
2794	147		
6412	152		
4196	17		

Sta. 202+00 to 202+50