


SEEDING
END WIDTH 325

FILE NO.	DATE	PROJECT
2	OHIO	

42
306

LAKE COUNTY
LAK-1-10.38

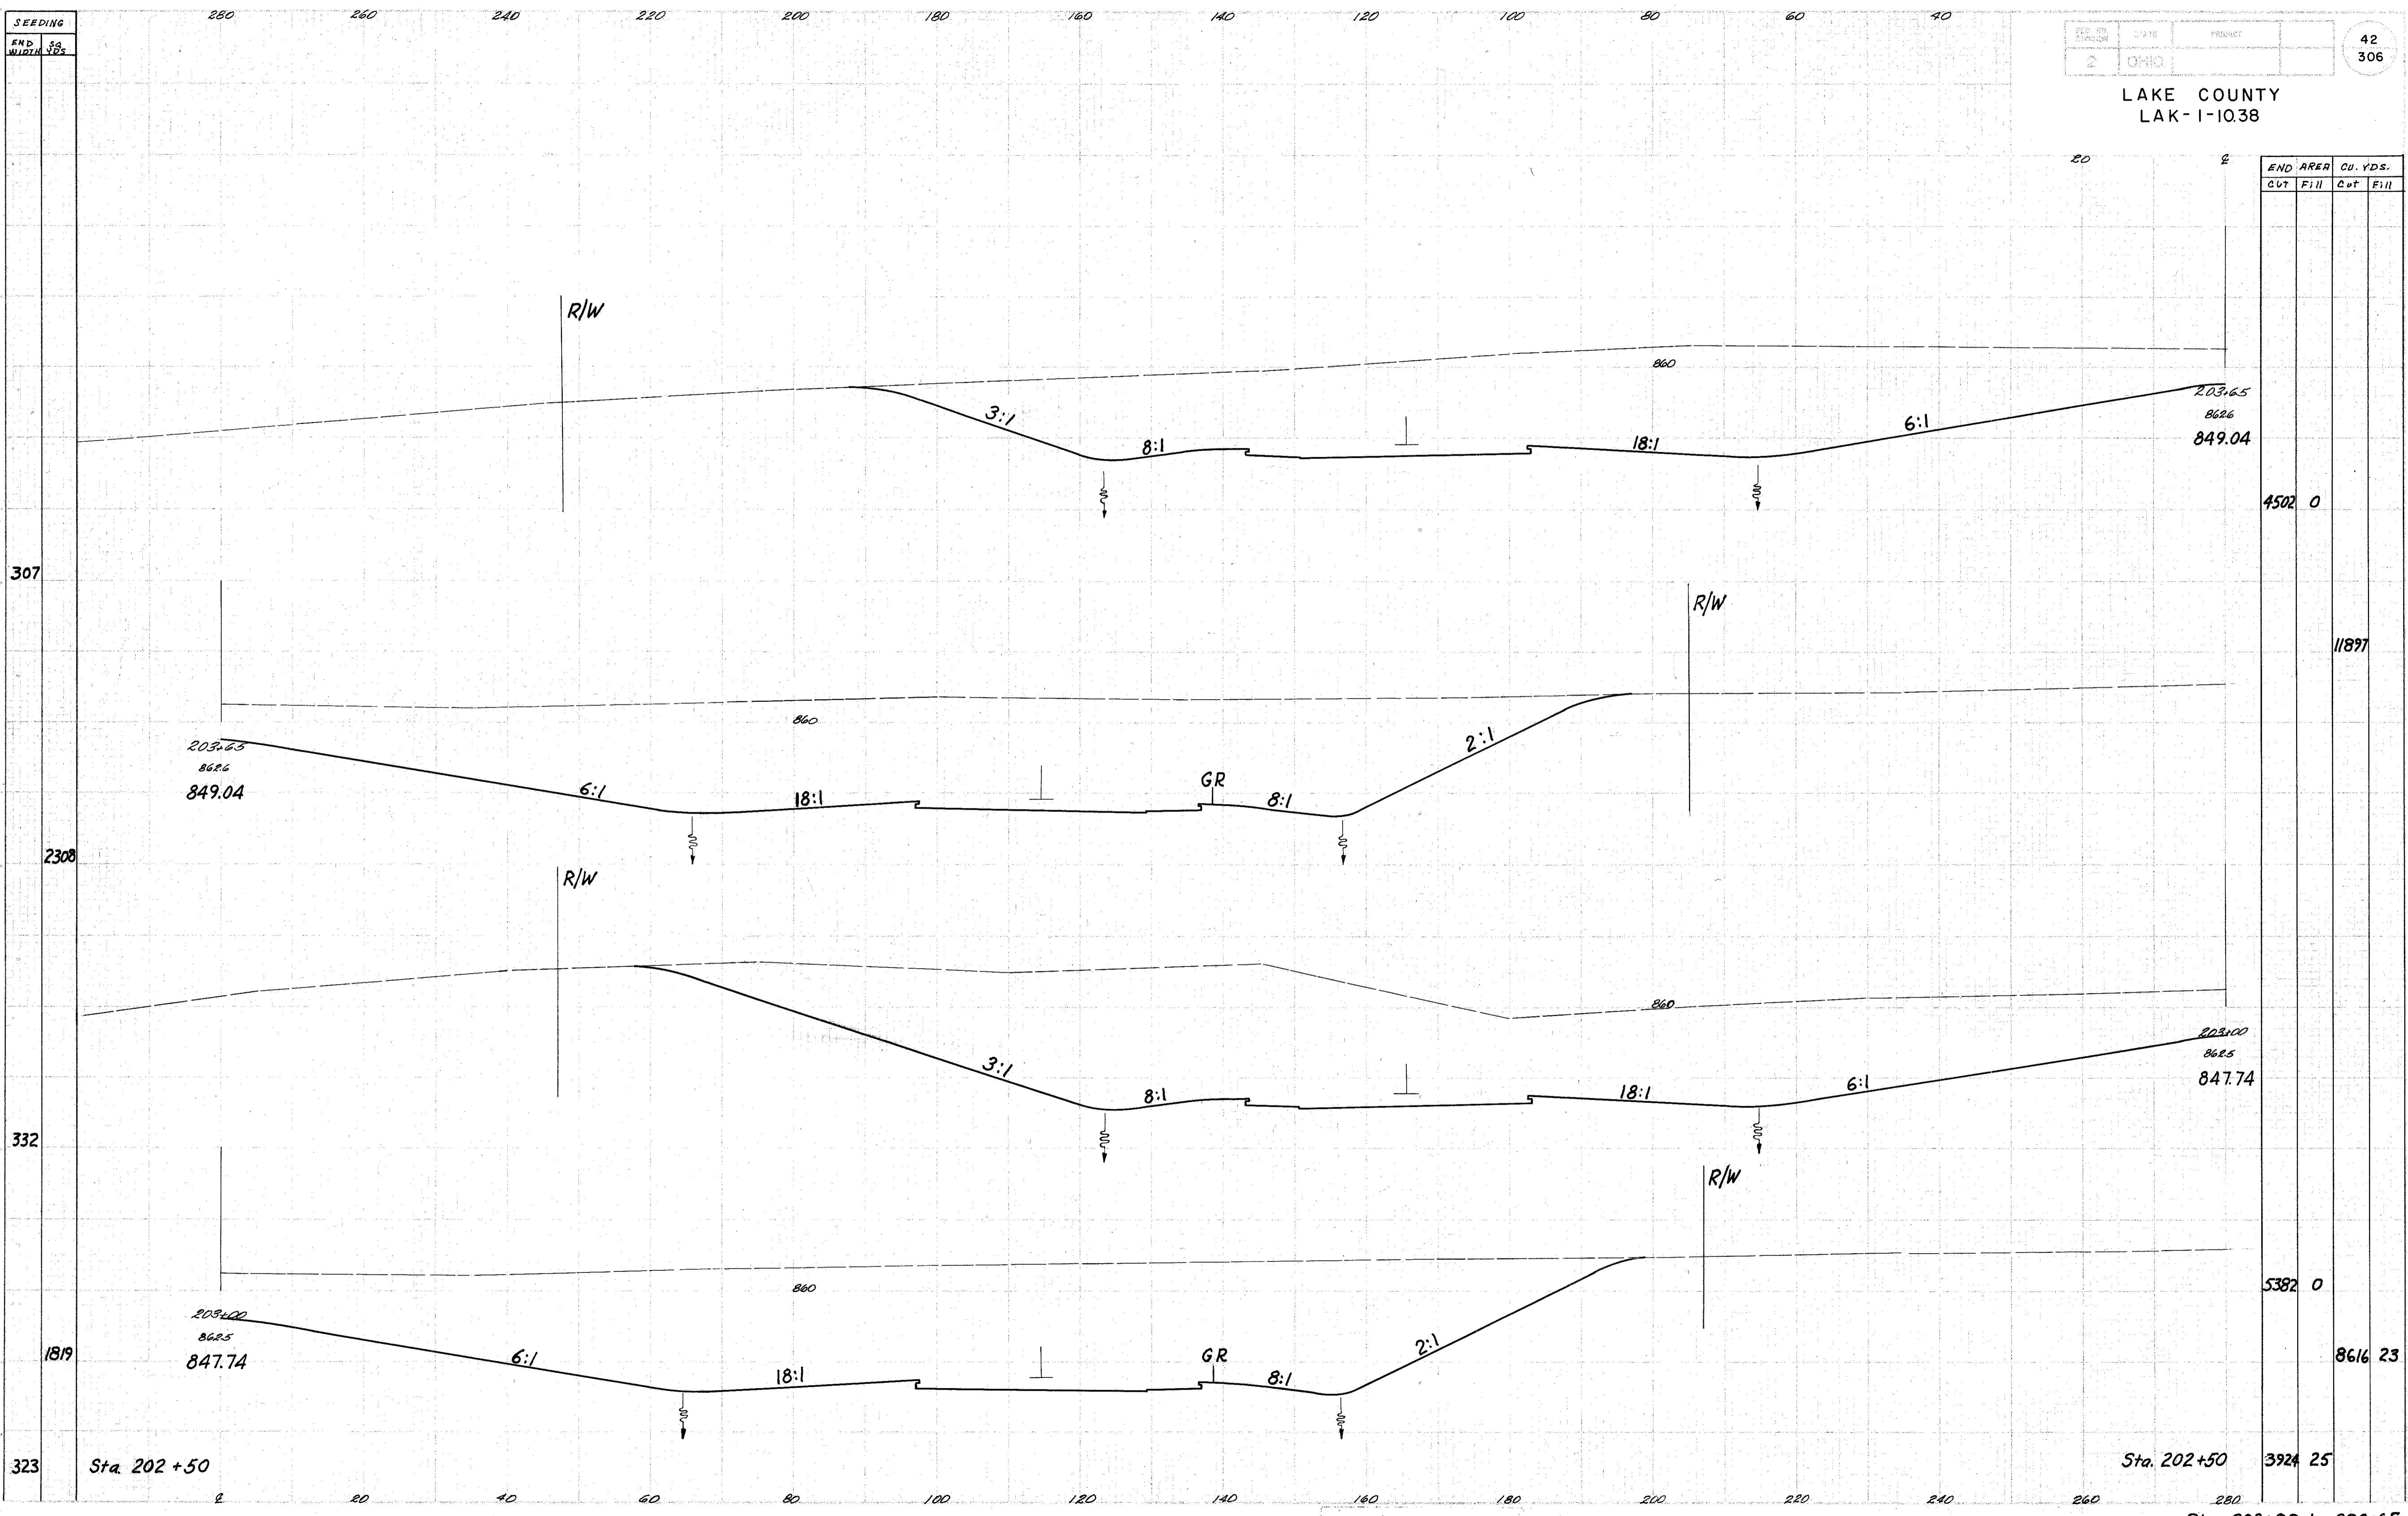

END AREA		Cu. YDS.	
Cut	Fill	Cut	Fill
4502	0		
		11897	
5382	0		
		8616	23
3924	25		

Sta. 203+00 to 203+65