


SEEDING  
END STA  
VOLUME

DATE	BY	PROJECT
2	CHC	

43  
306

LAKE COUNTY  
LAK-1-10.38

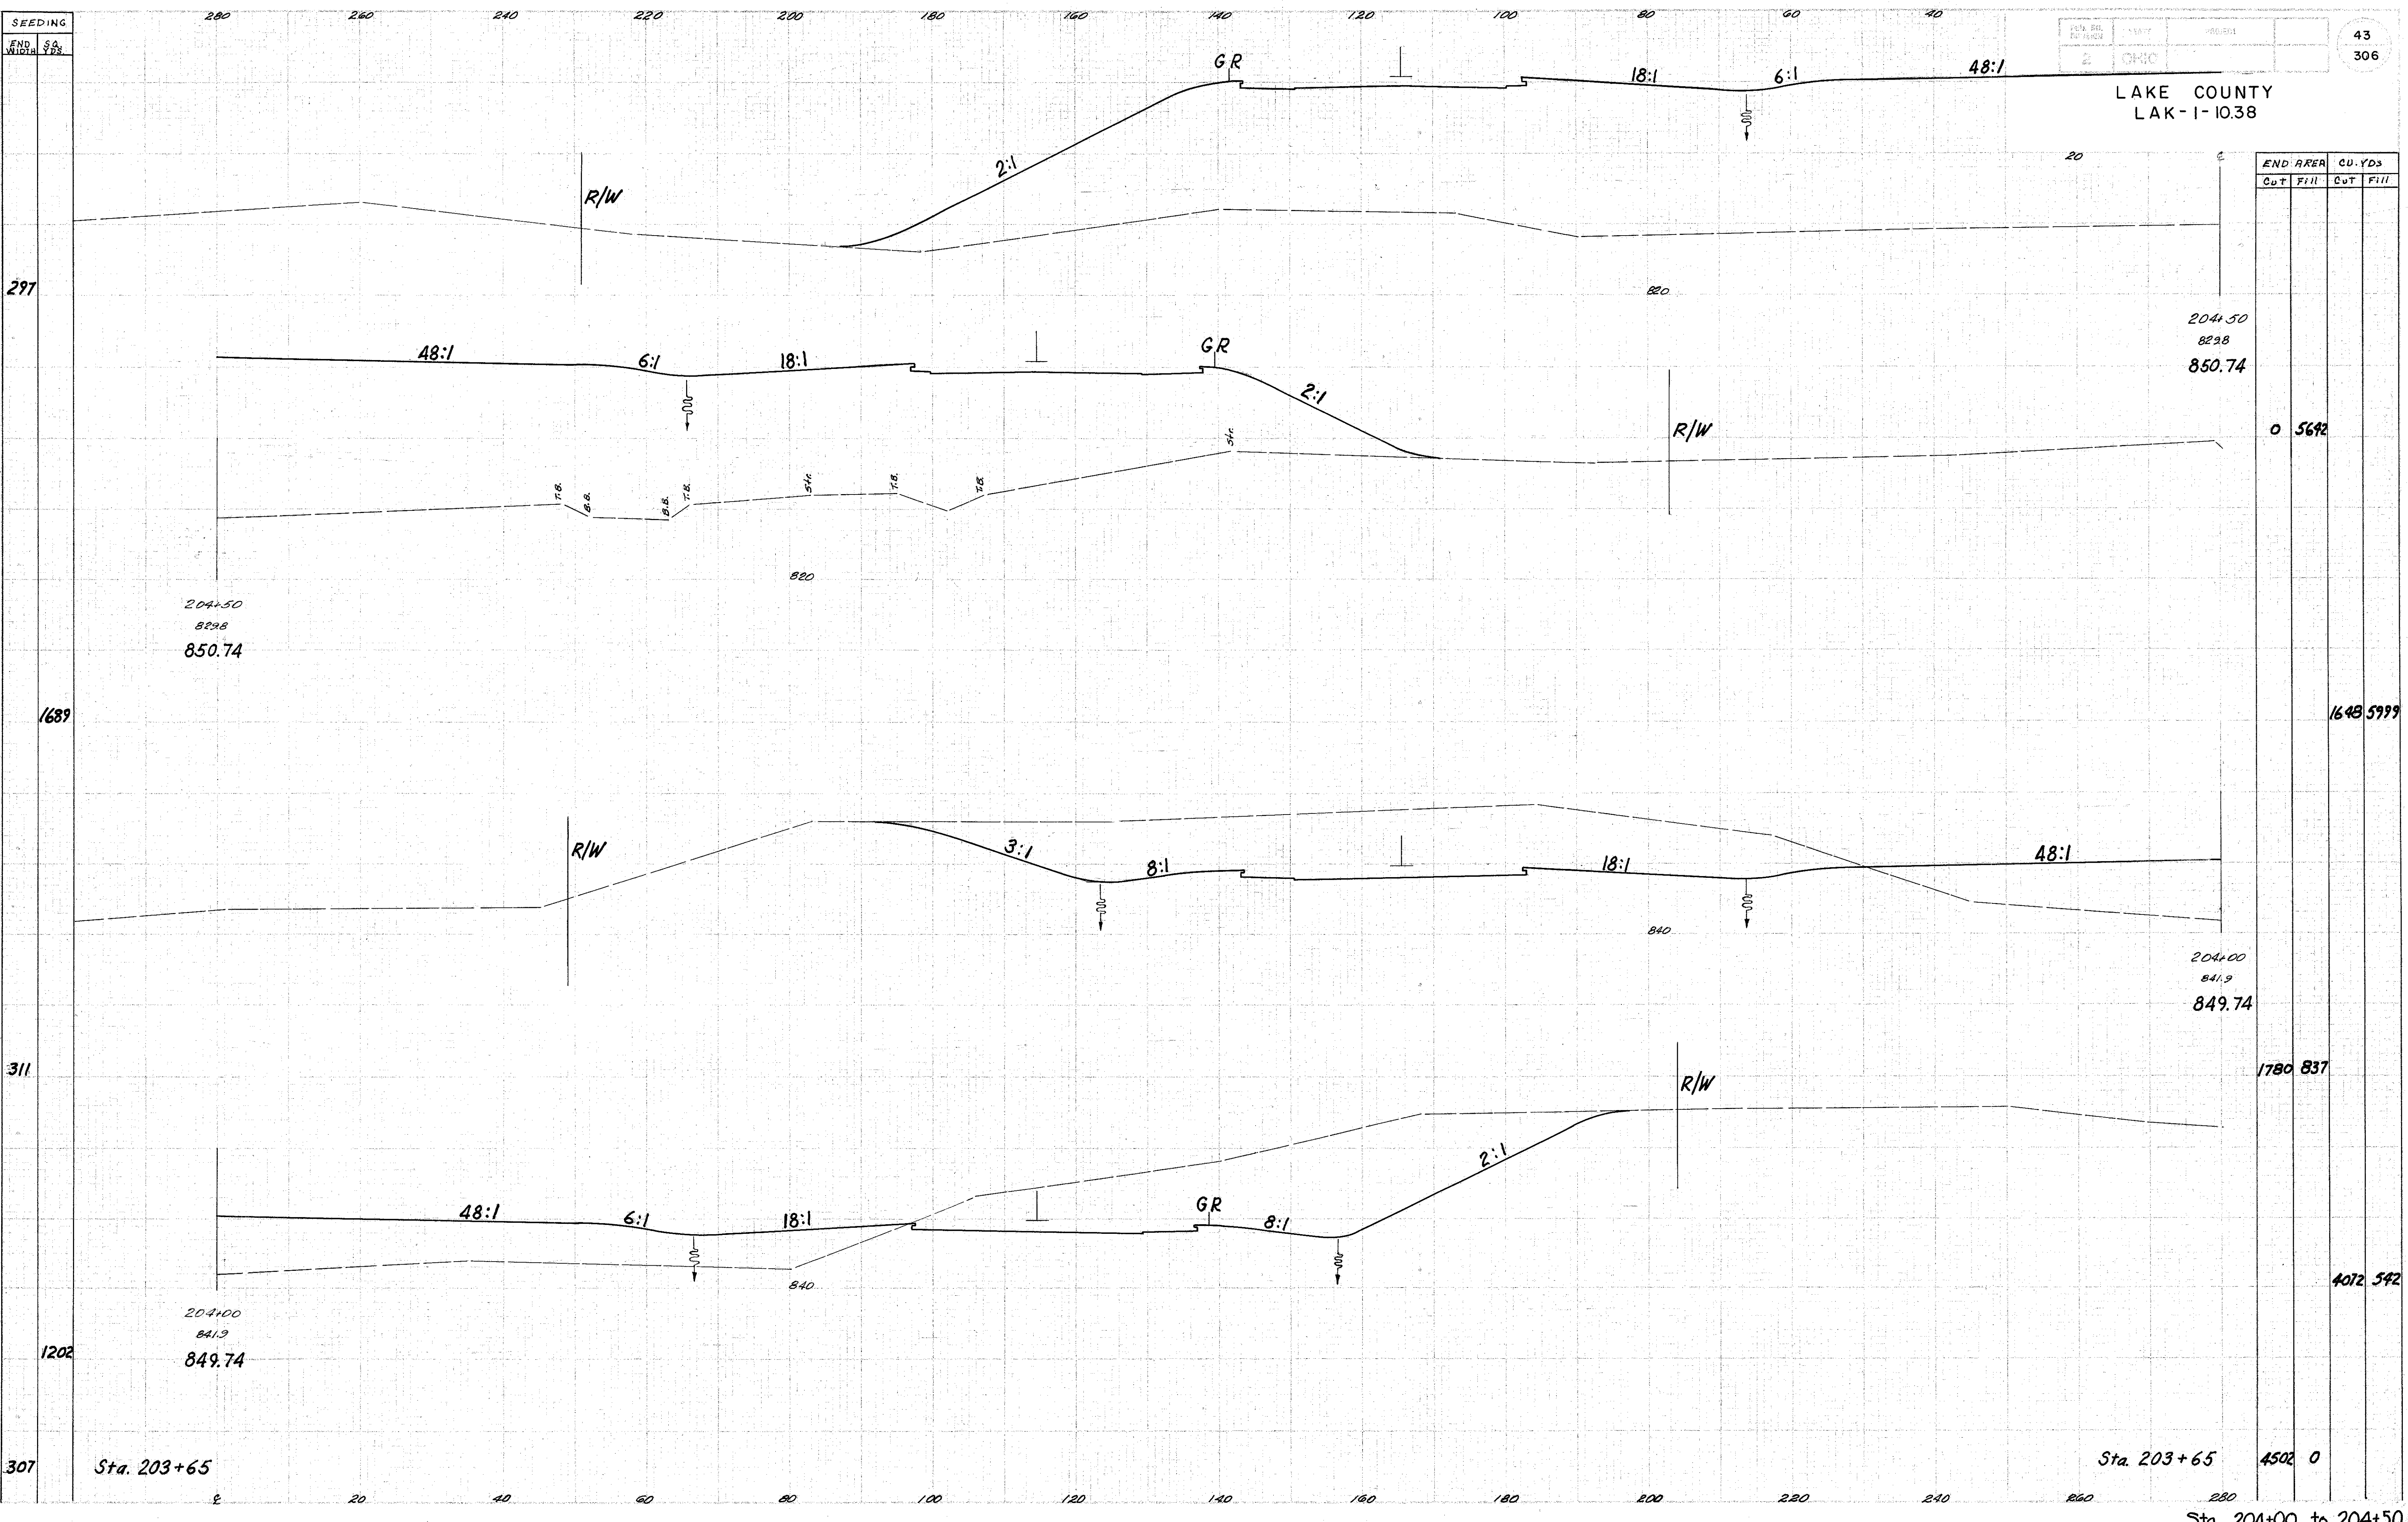

END AREA		CU. YDS	
Cut	Fill	Cut	Fill

204+50  
8238  
850.74

0 5692

204+50  
8238  
850.74

204+00  
841.9  
849.74

1780 837

204+00  
841.9  
849.74

4072 542

Sta. 203+65

Sta. 203+65

4502 0

Sta. 204+00 to 204+50