


SEEDING
END WIDEN

FILE NO.	DATE	PROJECT
2	9-30-0	

44
306

LAKE COUNTY
LAK-1-1038

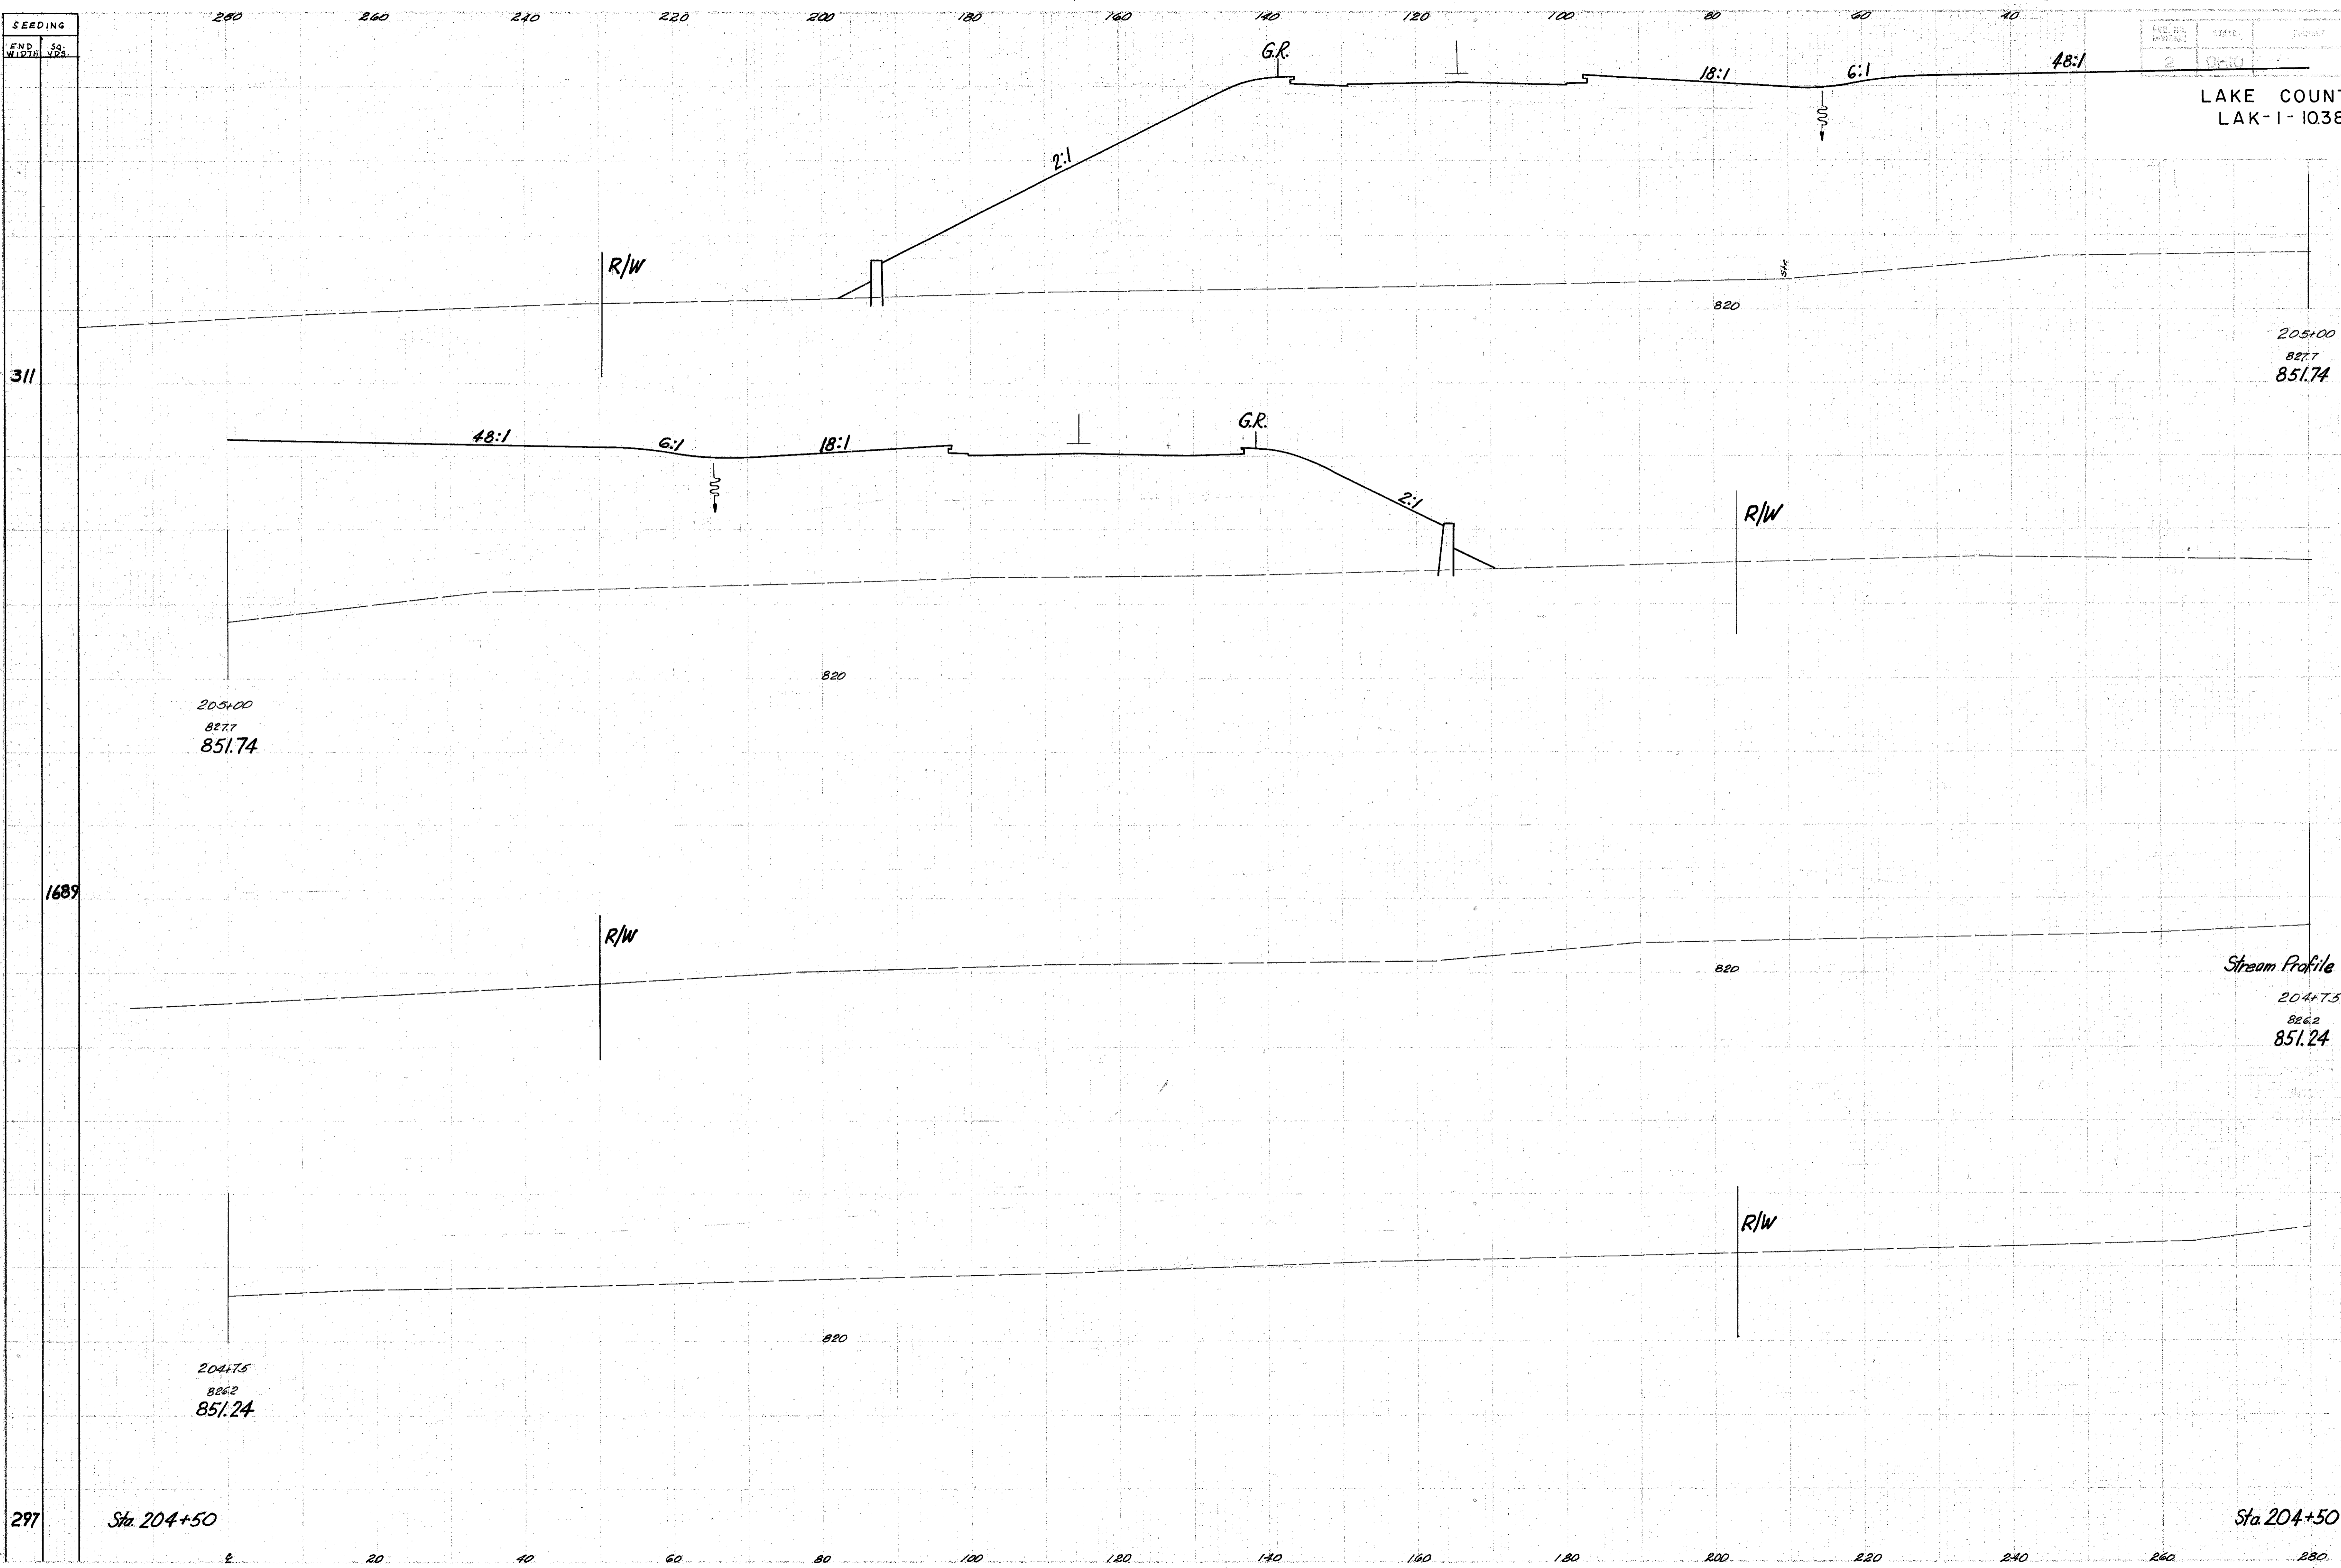

END AREA		CU. YDS.	
Cut	Fill	Cut	Fill

205+00
827.7
851.74

0 7526

205+00
827.7
851.74

12193

Stream Profile
204+75
826.2
851.24

204+75
826.2
851.24

0 5642

Sta. 204+75 to 205+00

297

Sta. 204+50

Sta. 204+50