


SEEDING  
END STA. 205+23  
307  
1254  
338  
1629  
360

280 260 240 220 200 180 160 140 120 100 80 60 40

PROJECT NO.	DATE	PROGRAM
2	OHIO	

46  
306

LAKE COUNTY  
LAK-1-10.38

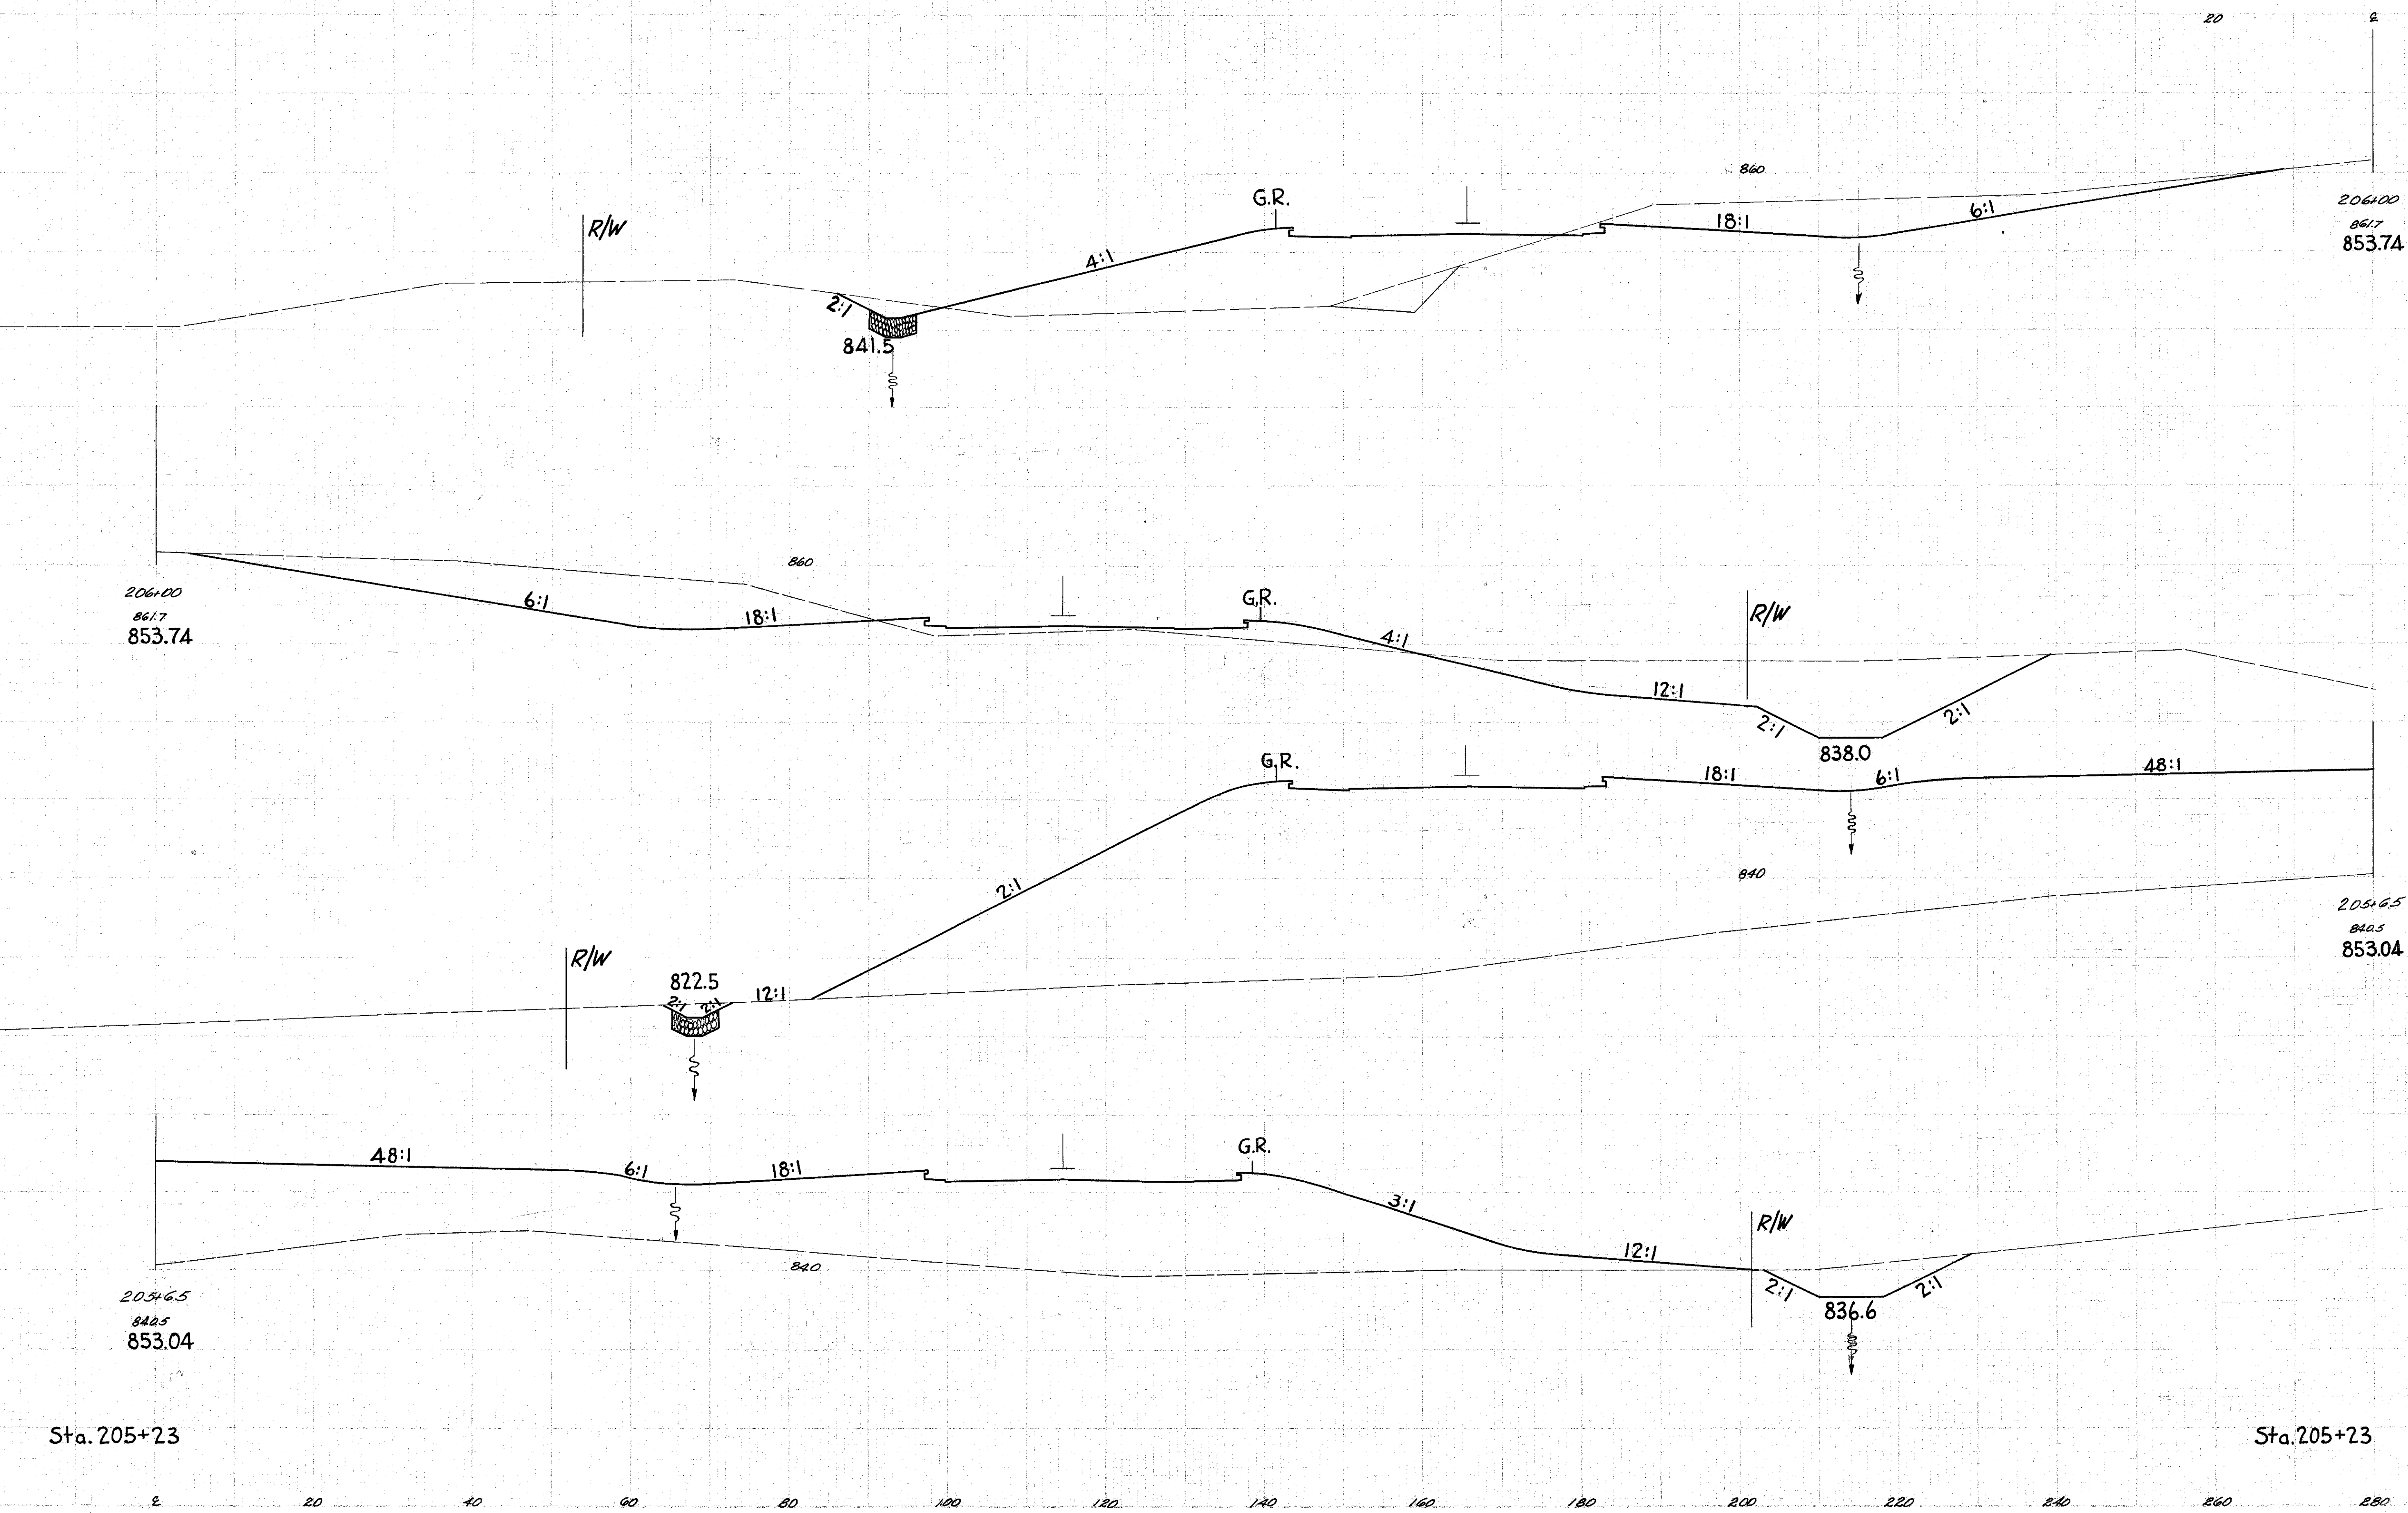

END AREA		CU. YDS.	
Cut	Fill	Cut	Fill
206+00	861.7	853.74	
723	514		
206+00	861.7	853.74	
480	426		
205+65	842.5	853.04	
17	606		
205+65	842.5	853.04	
33	1003		
205+65	842.5	853.04	
25	689		

Sta. 205+23

Sta. 205+23

Sta. 205+65 to 206+00