


SEE DING
END
WID. YPS.

280 260 240 220 200 180 160 140 120 100 80 60 40

LAKE COUNTY
LAK-1-1038

47
306

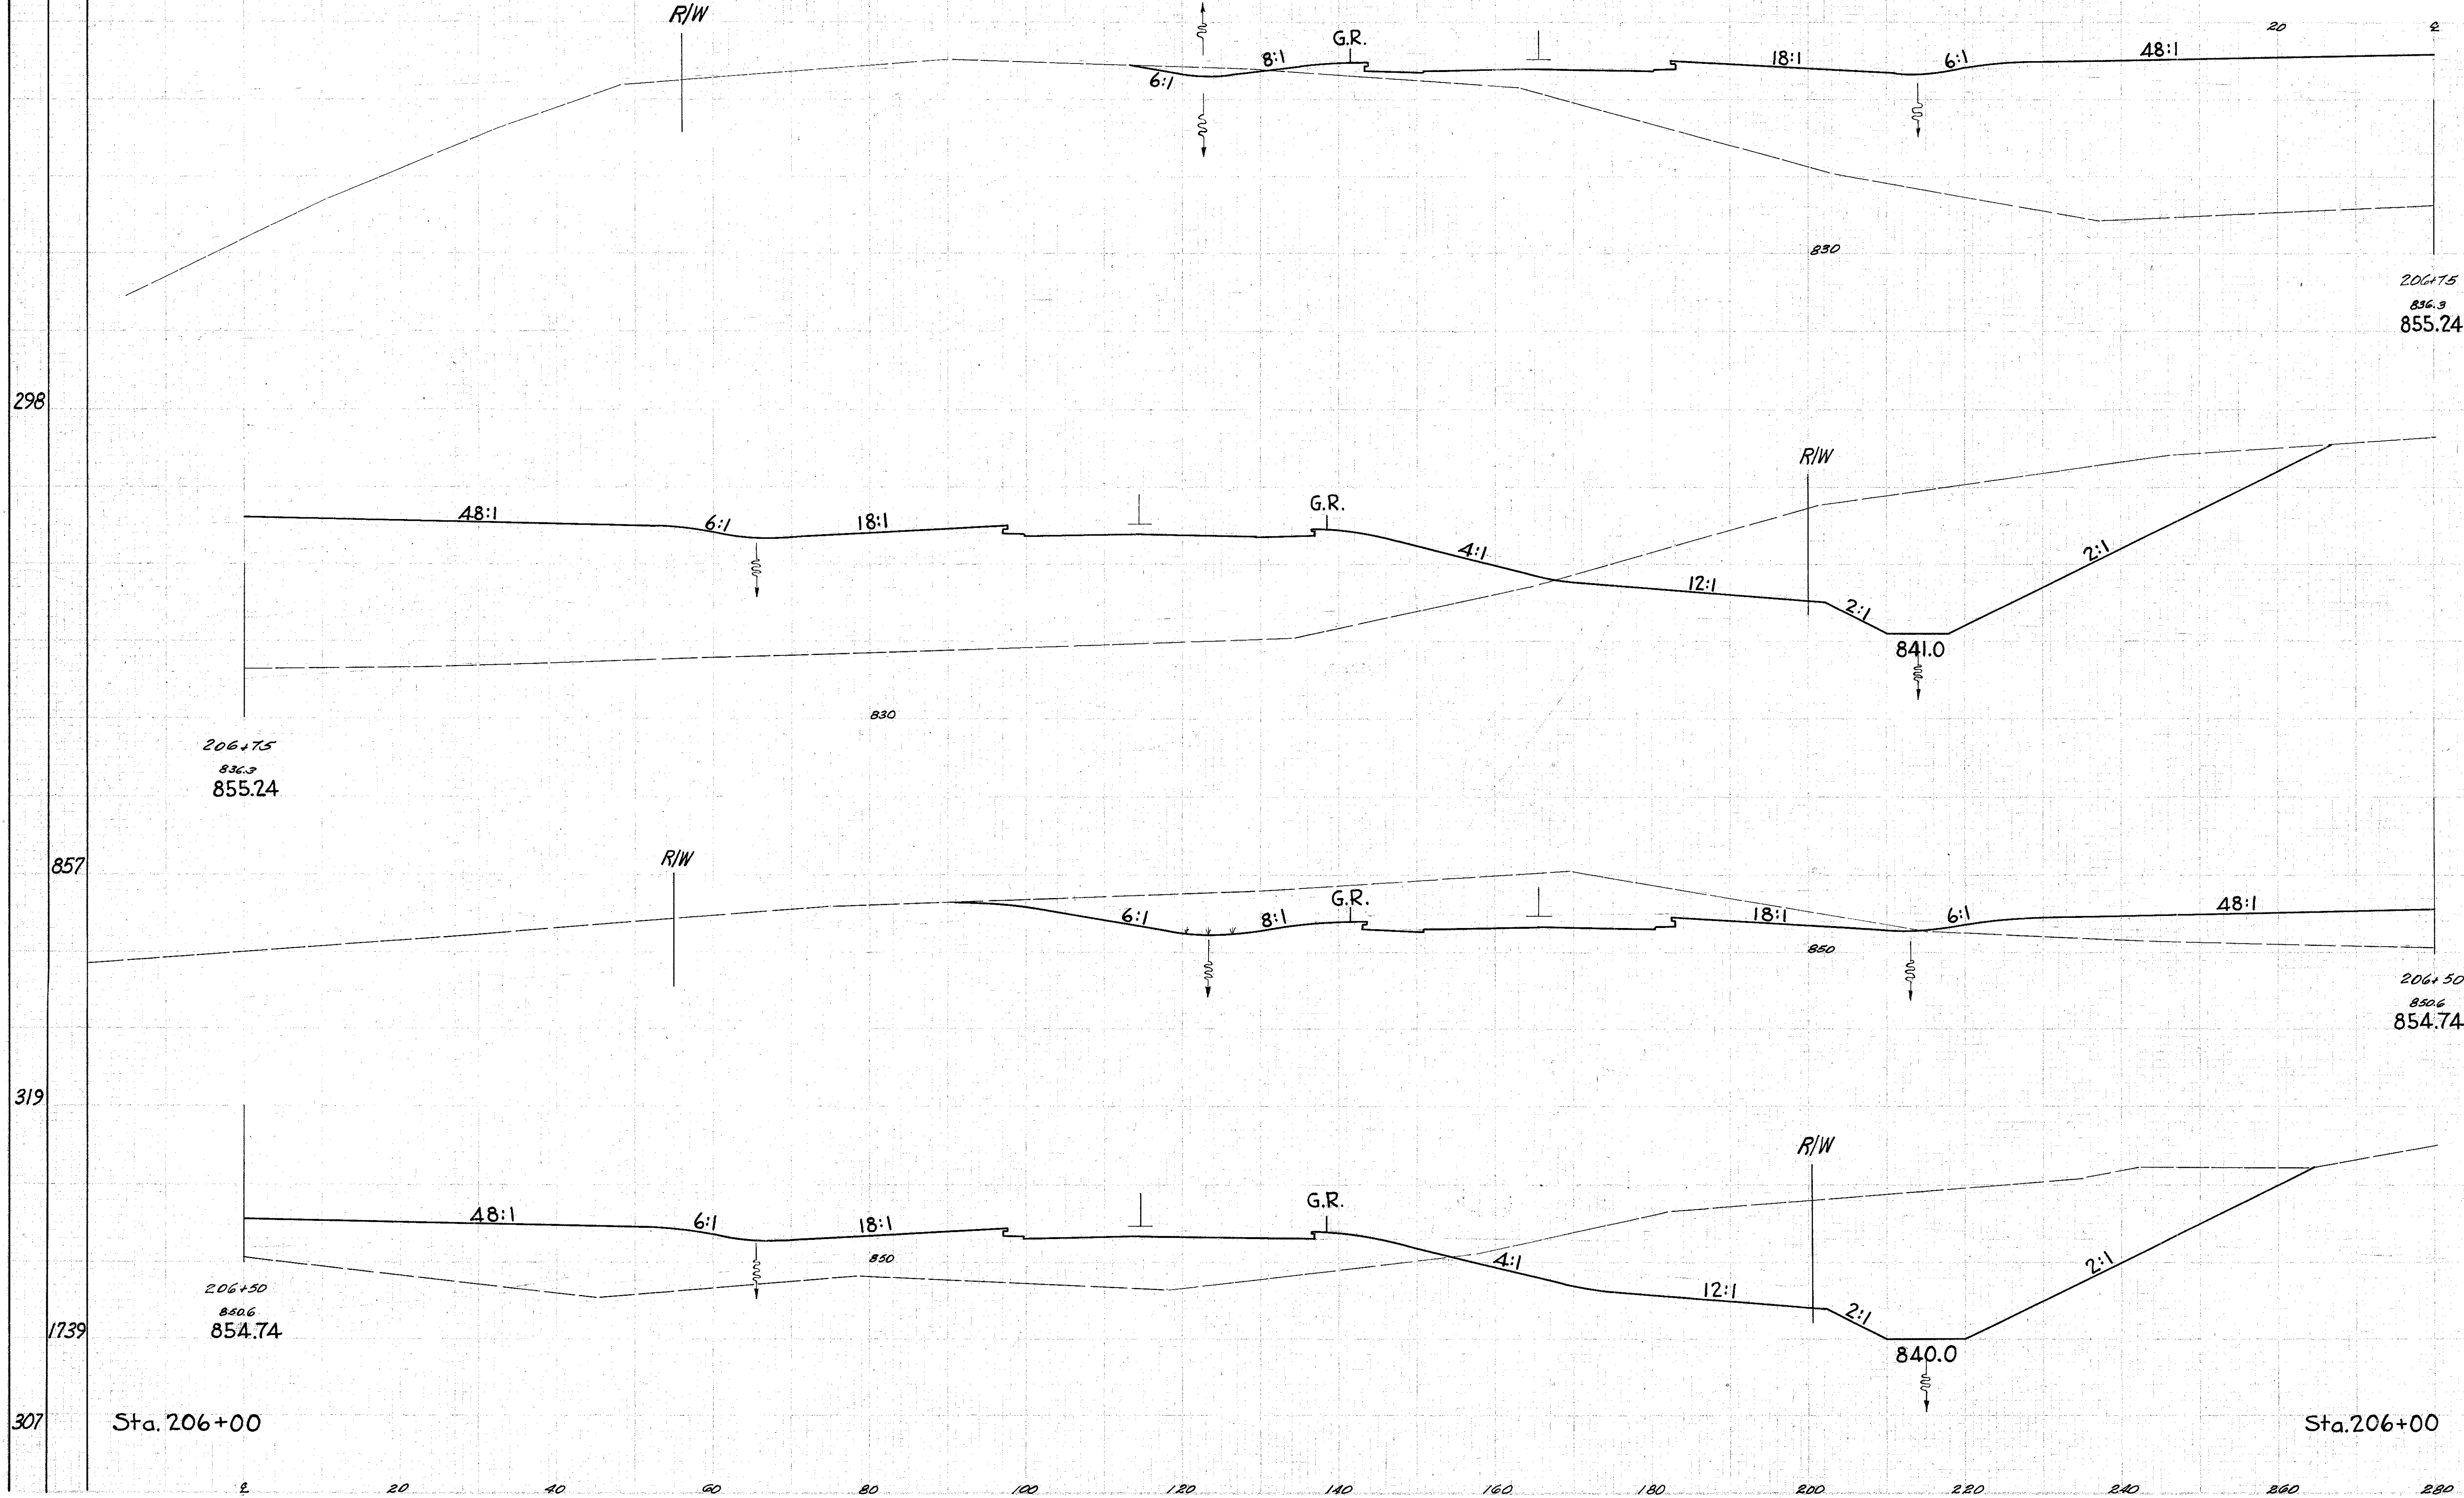

| END AREA | | CU. YDS. | |
|----------|------|----------|-----------|
| Cut | Fill | Cut | Fill |
| 22 | 4312 | | |
| | | 247 | 2538 |
| | | | |
| | | 512 | 1170 |
| | | | 1144/1559 |
| | | | |
| | | 723 | 514 |

Sta. 206+50 to 206+75