


SEEDING
END
WIDTH
YDS.

280 260 240 220 200 180 160 140 120 100 80 60 40

DATE	BY	PROJECT
2	DMC	

49
306

LAKE COUNTY
LAK-1-1038

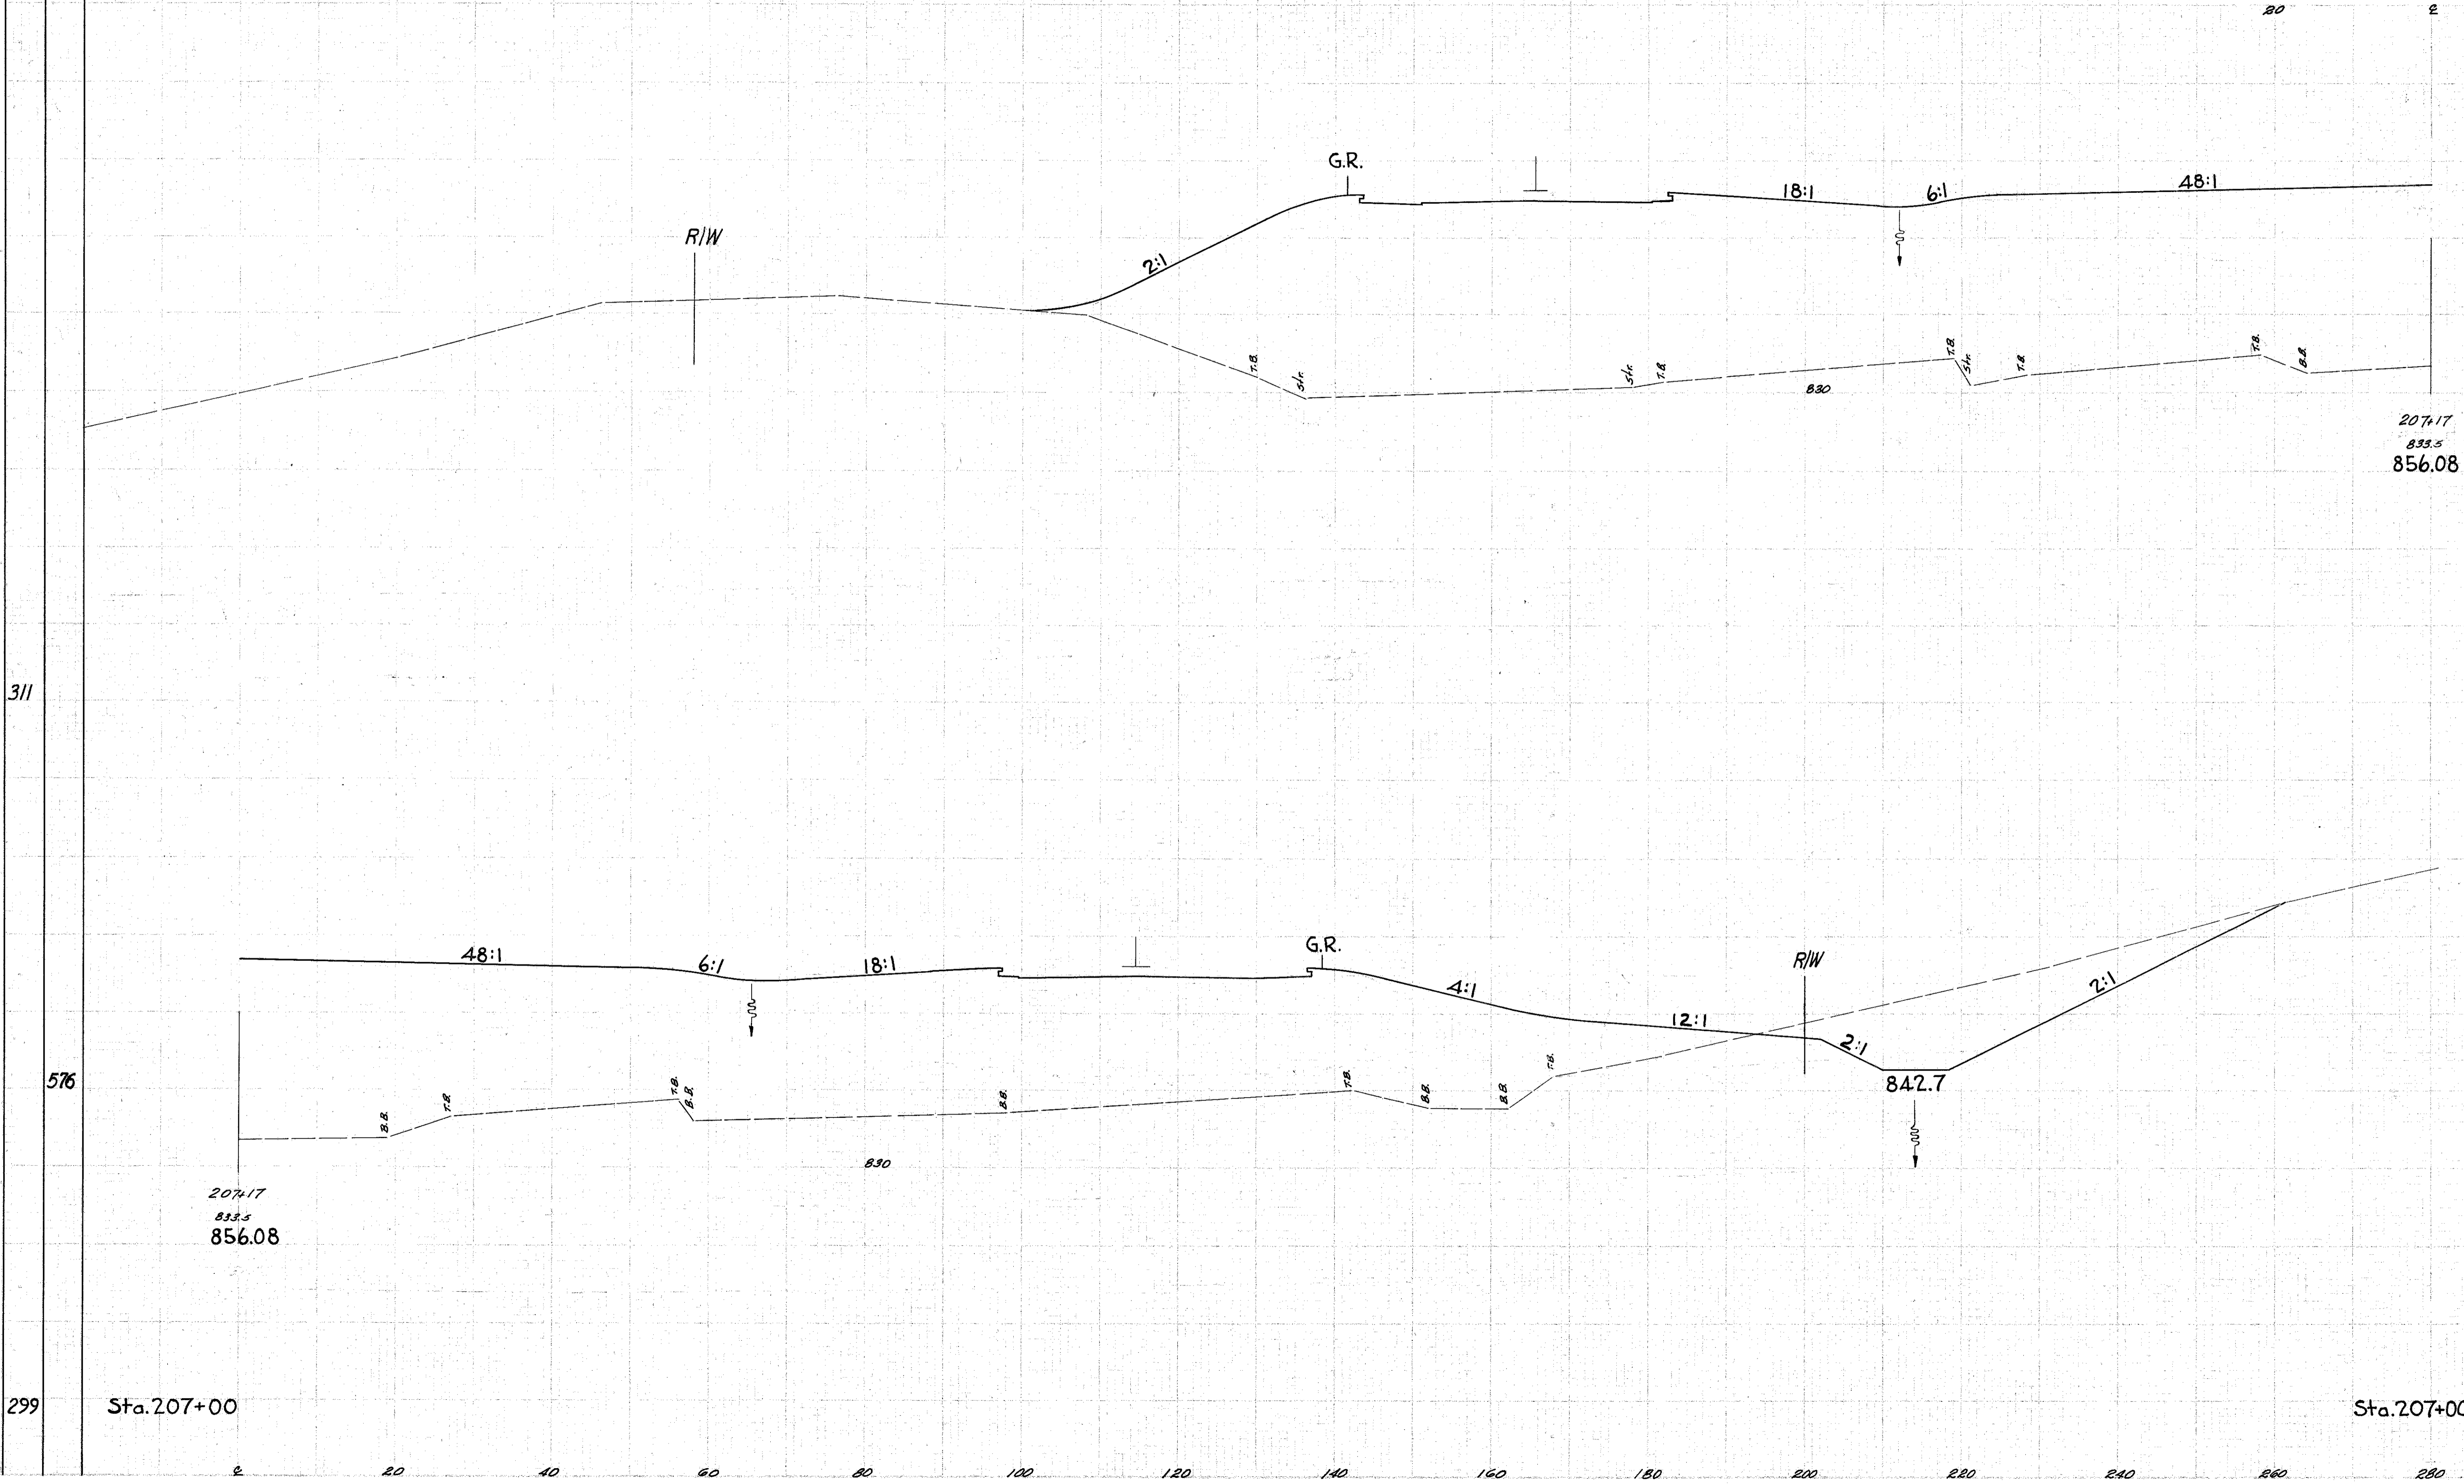

END AREA		CU. YDS.	
Cut	Fill	Cut	Fill

207+17
833.5
856.08

0 5658

207+17
833.5
856.08

Sta. 207+00 0 5615

Sta. 207+17

311

576

3549

299

Sta. 207+00

2 20 40 60 80 100 120 140 160 180 200 220 240 260 280