


SEEDING
END WIDTH
%
T.S.

2	OHIO		
---	------	--	--

51
306

LAKE COUNTY
LAK-1-10.38

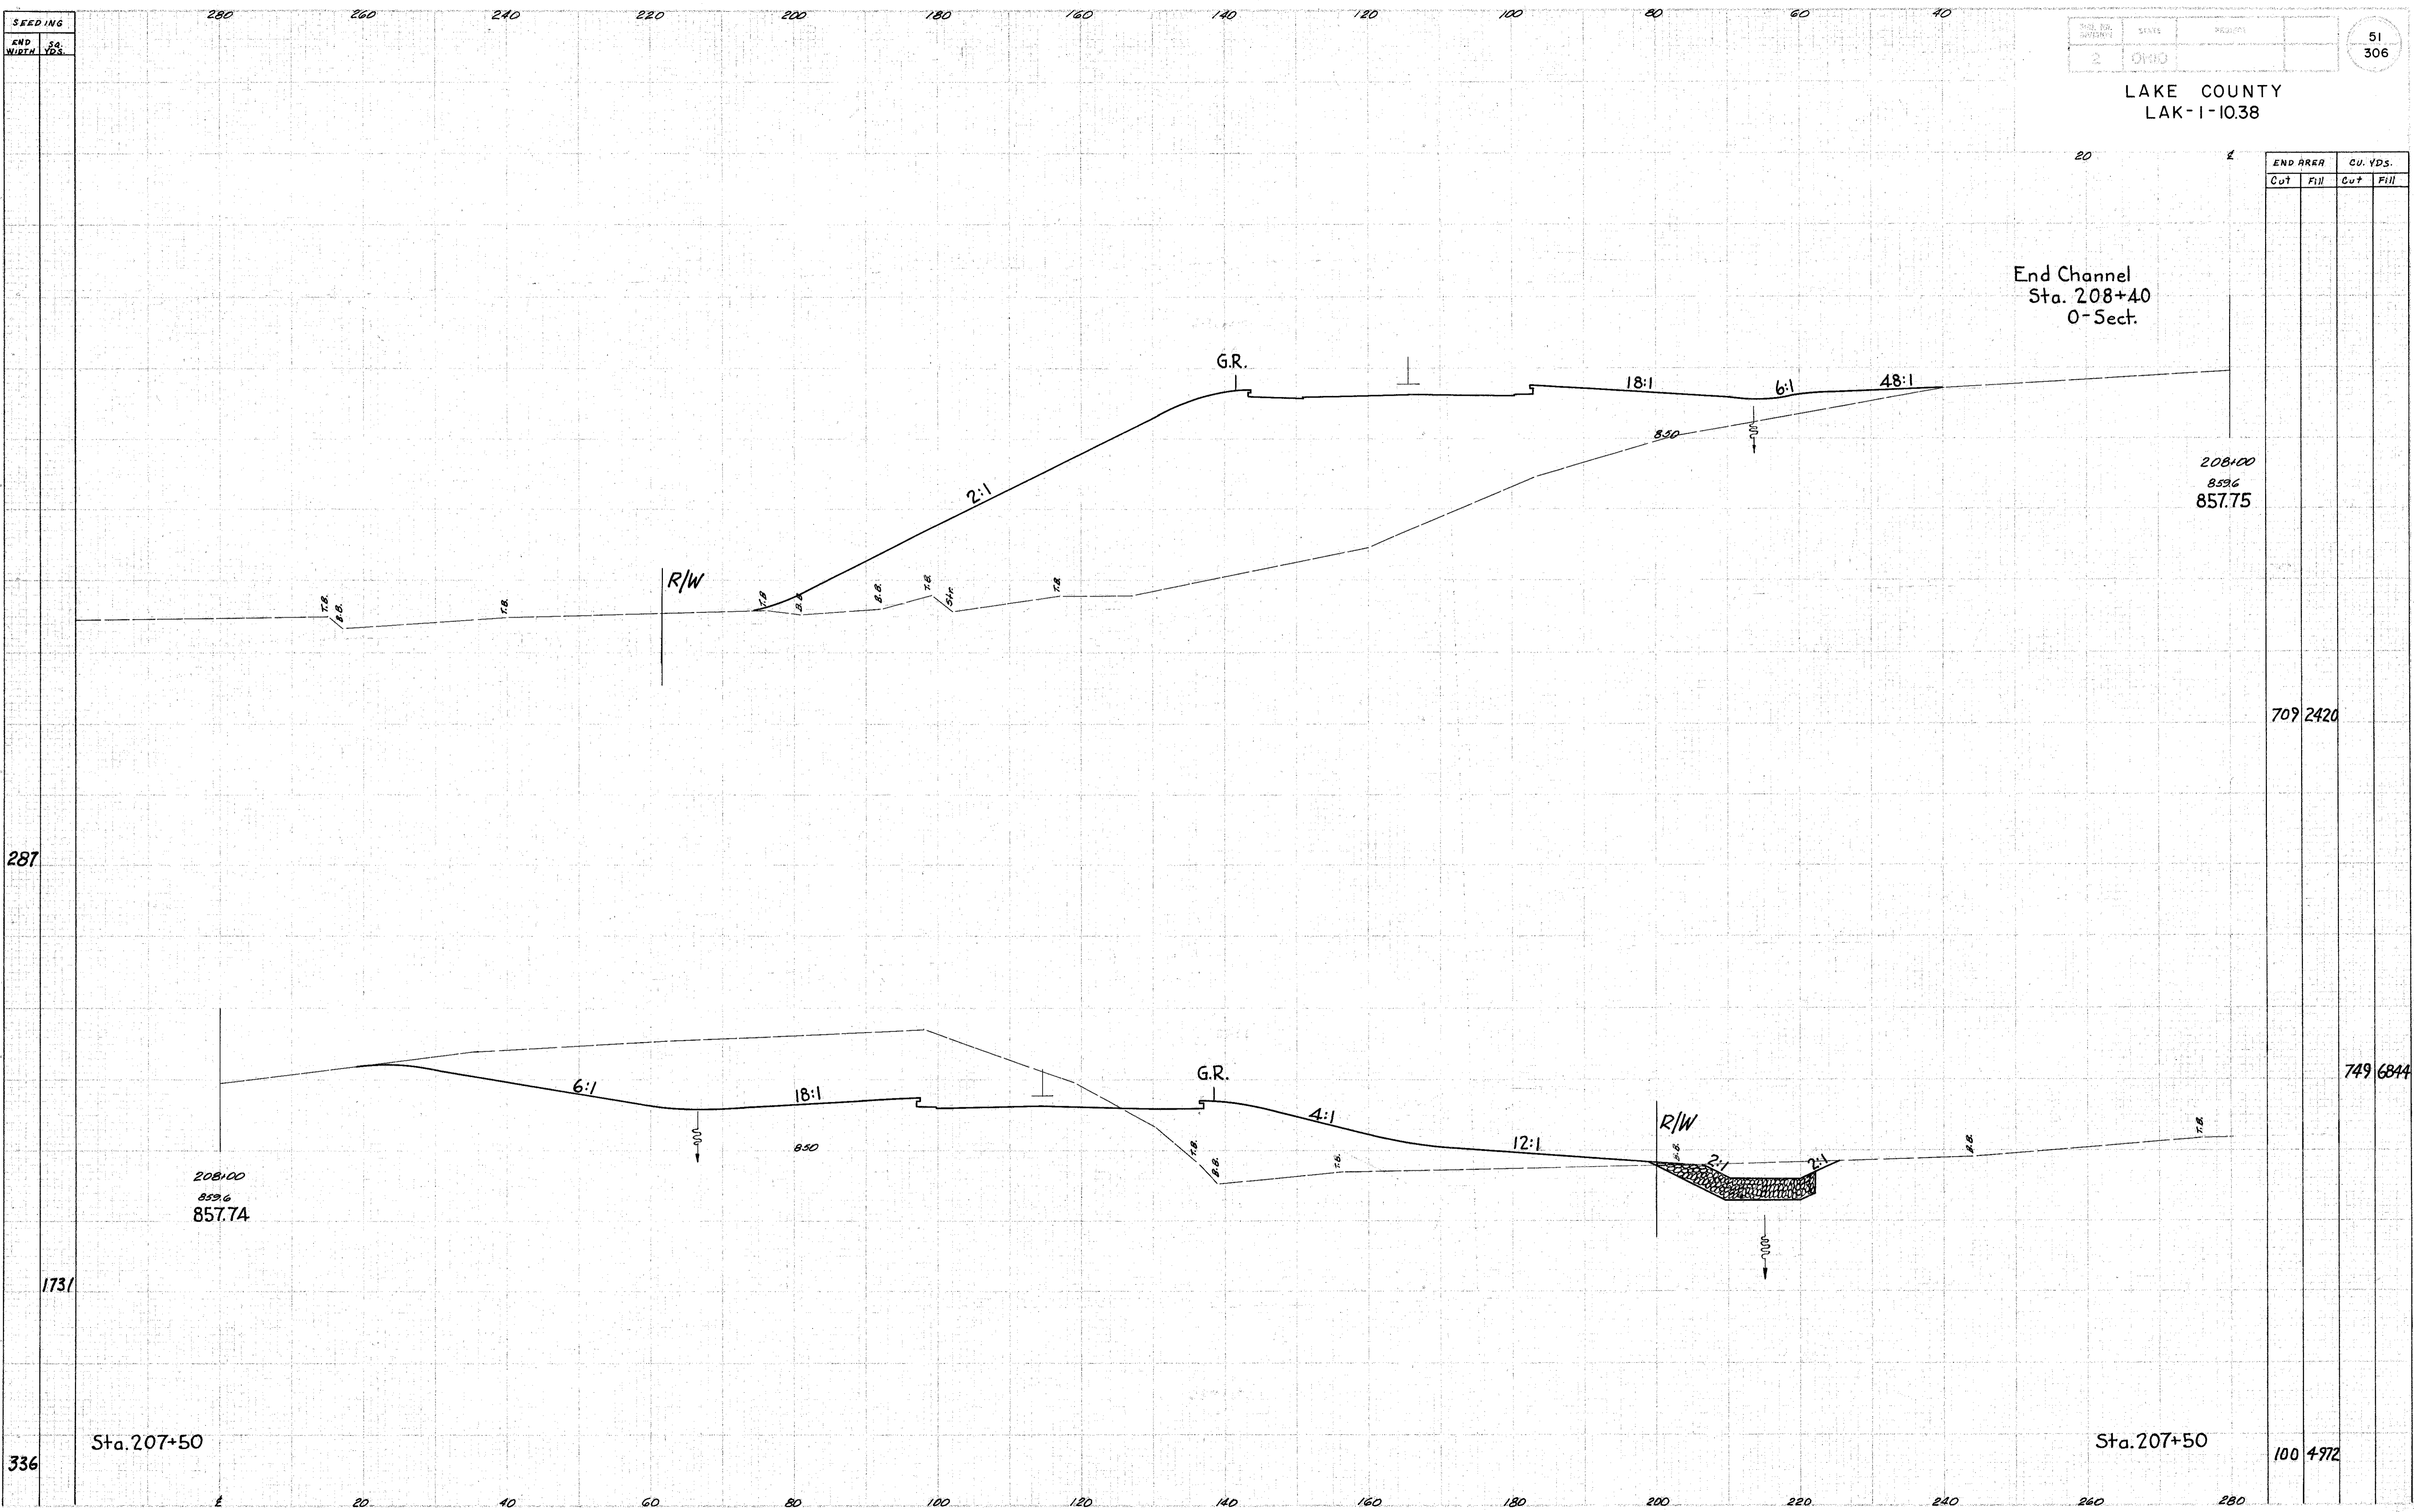

End Channel
Sta. 208+40
0-Sect.

208+00
859.6
857.75

END AREA		CU. YDS.	
Cut	Fill	Cut	Fill

709 2420

749 6844

208+00
859.6
857.74

Sta. 207+50

Sta. 207+50

100 4972

Sta. 207+50 to 208+00