


SEEDING
END
WIDTH
SS
YDS

NO. PD.	DATE	PARCEL
2	0110	

52
306

LAKE COUNTY
LAK-1-10.38

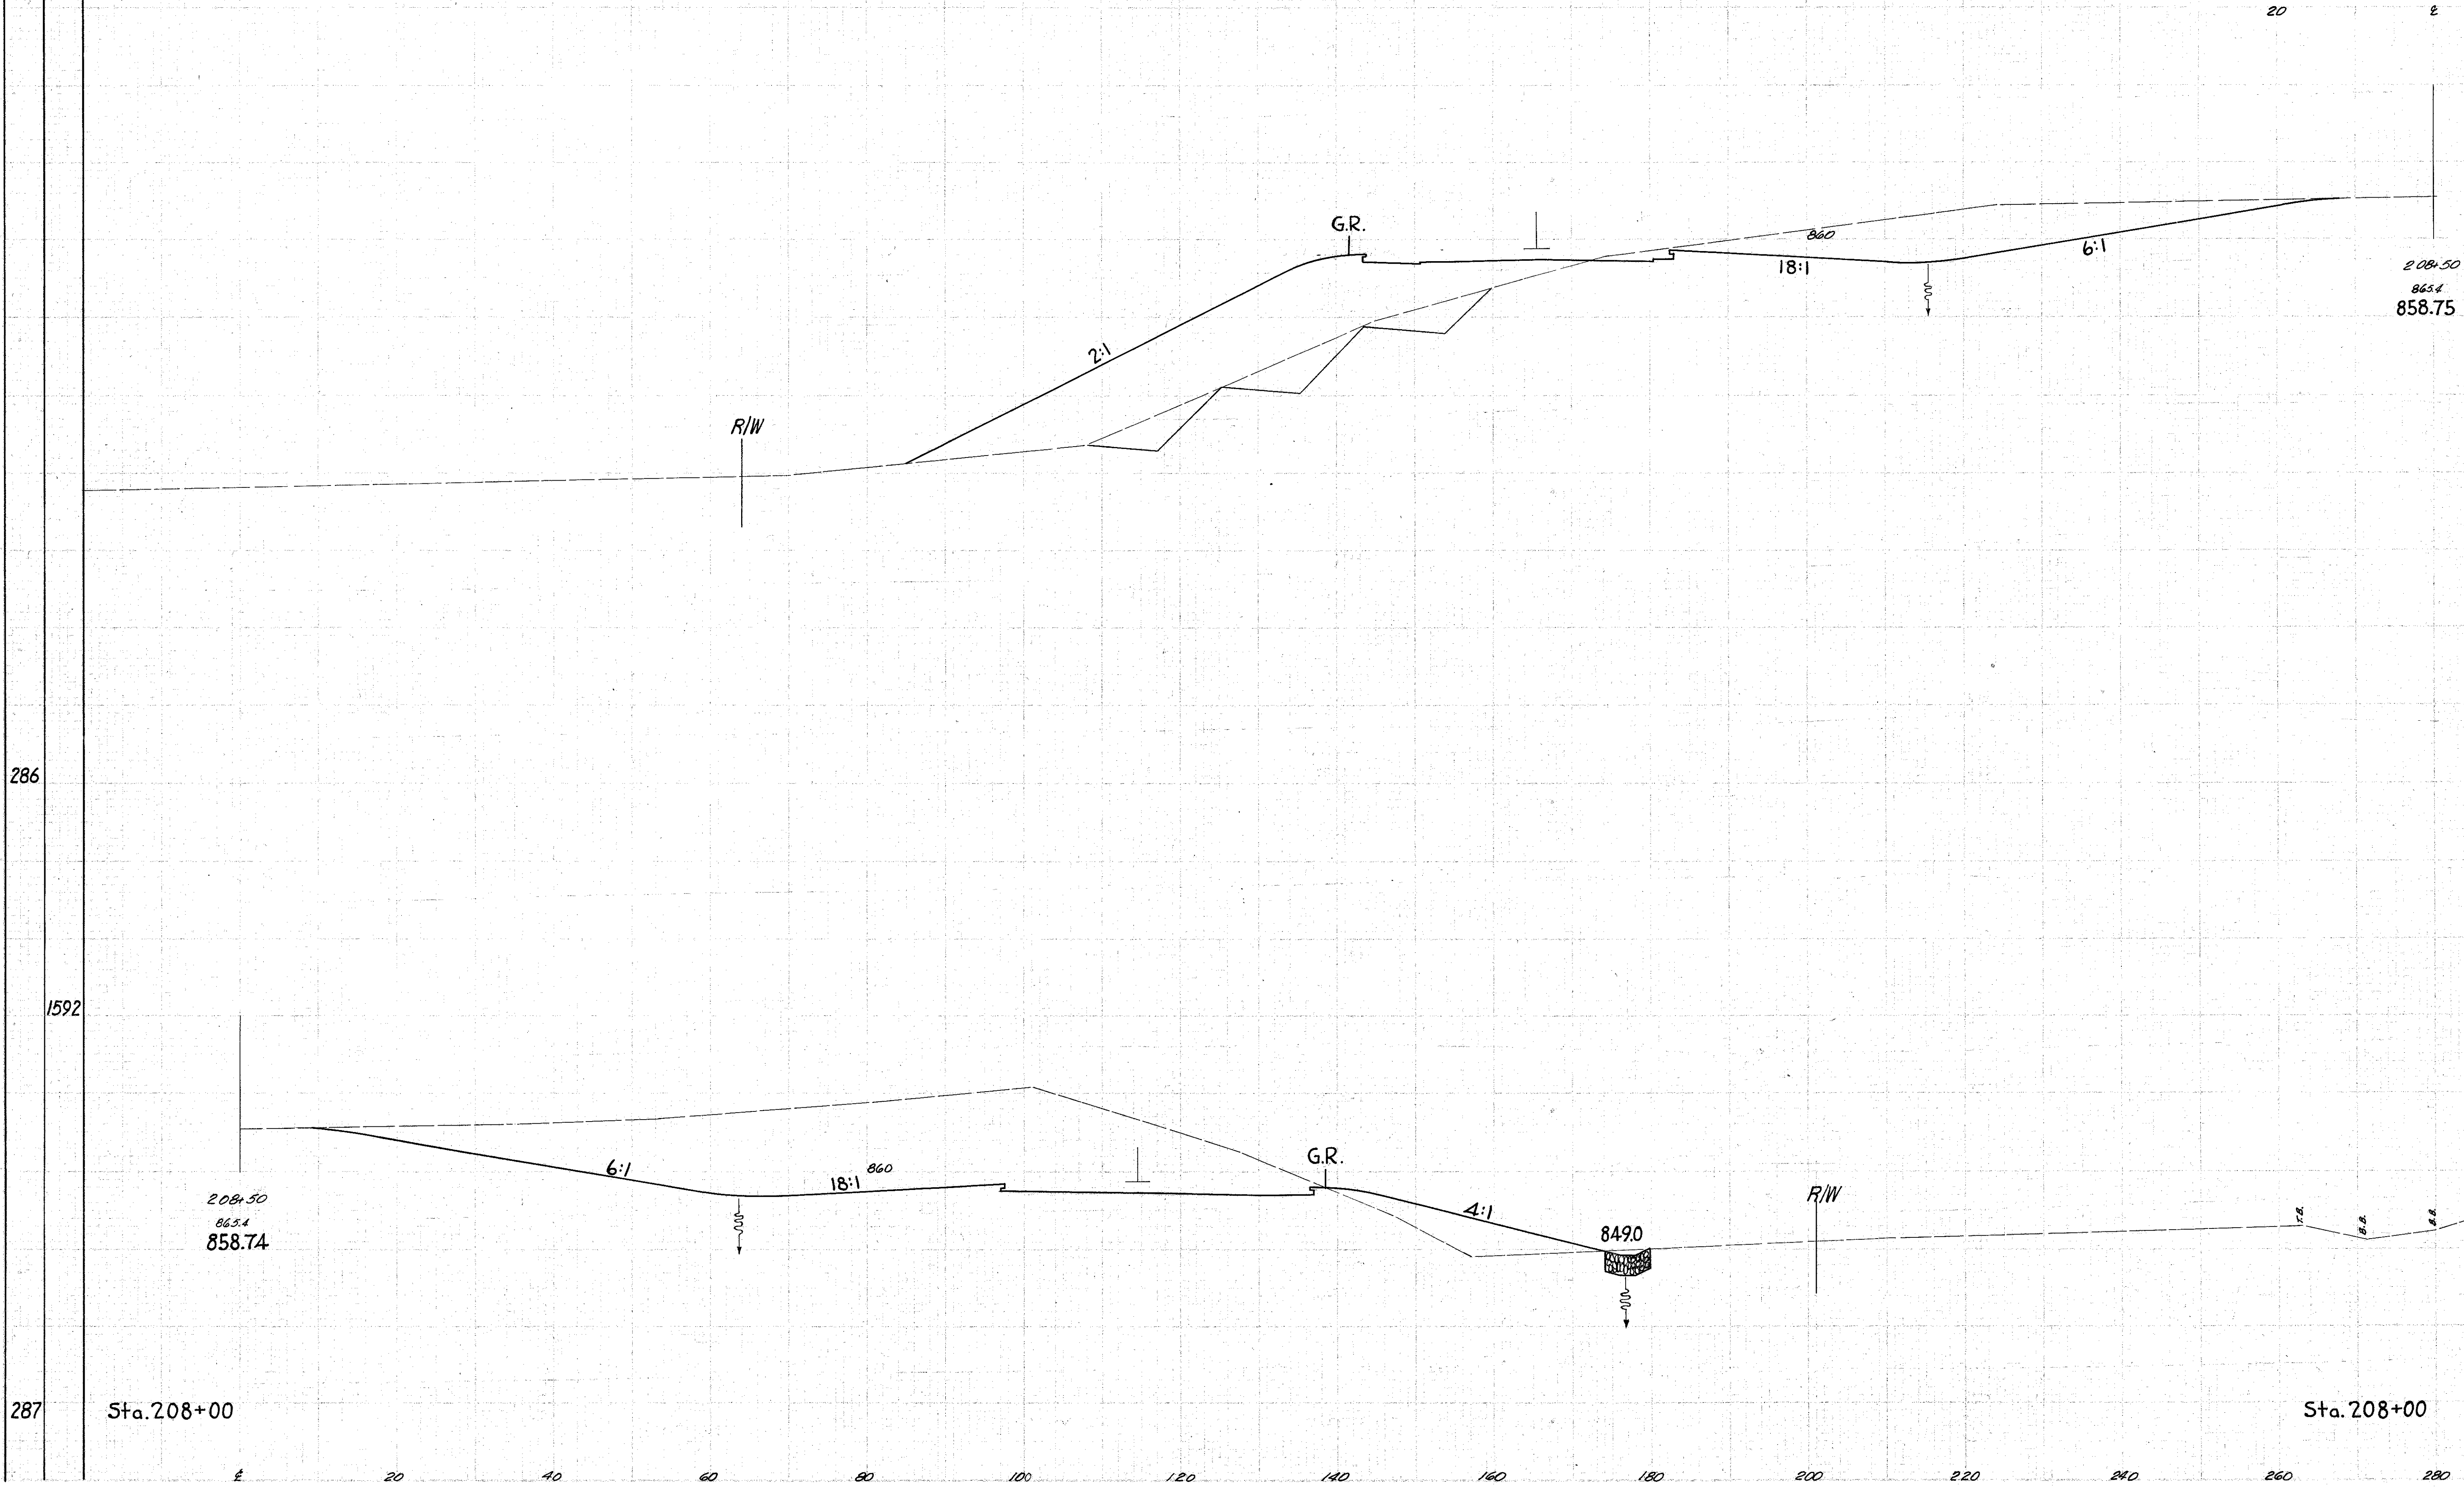

END AREA		CU. YDS.	
Cut	Fill	Cut	Fill

208+50	865.4	858.75	
286			1433 670
1592			1983 2861
287	Sta. 208+00	Sta. 208+00	709 2420
			Sta. 208+50