


SEEDING  
6767 39  
7154 105

PER. NO.	STATE	PROJECT
2	OHIO	

53  
306

LAKE COUNTY  
LAK-1-10.38

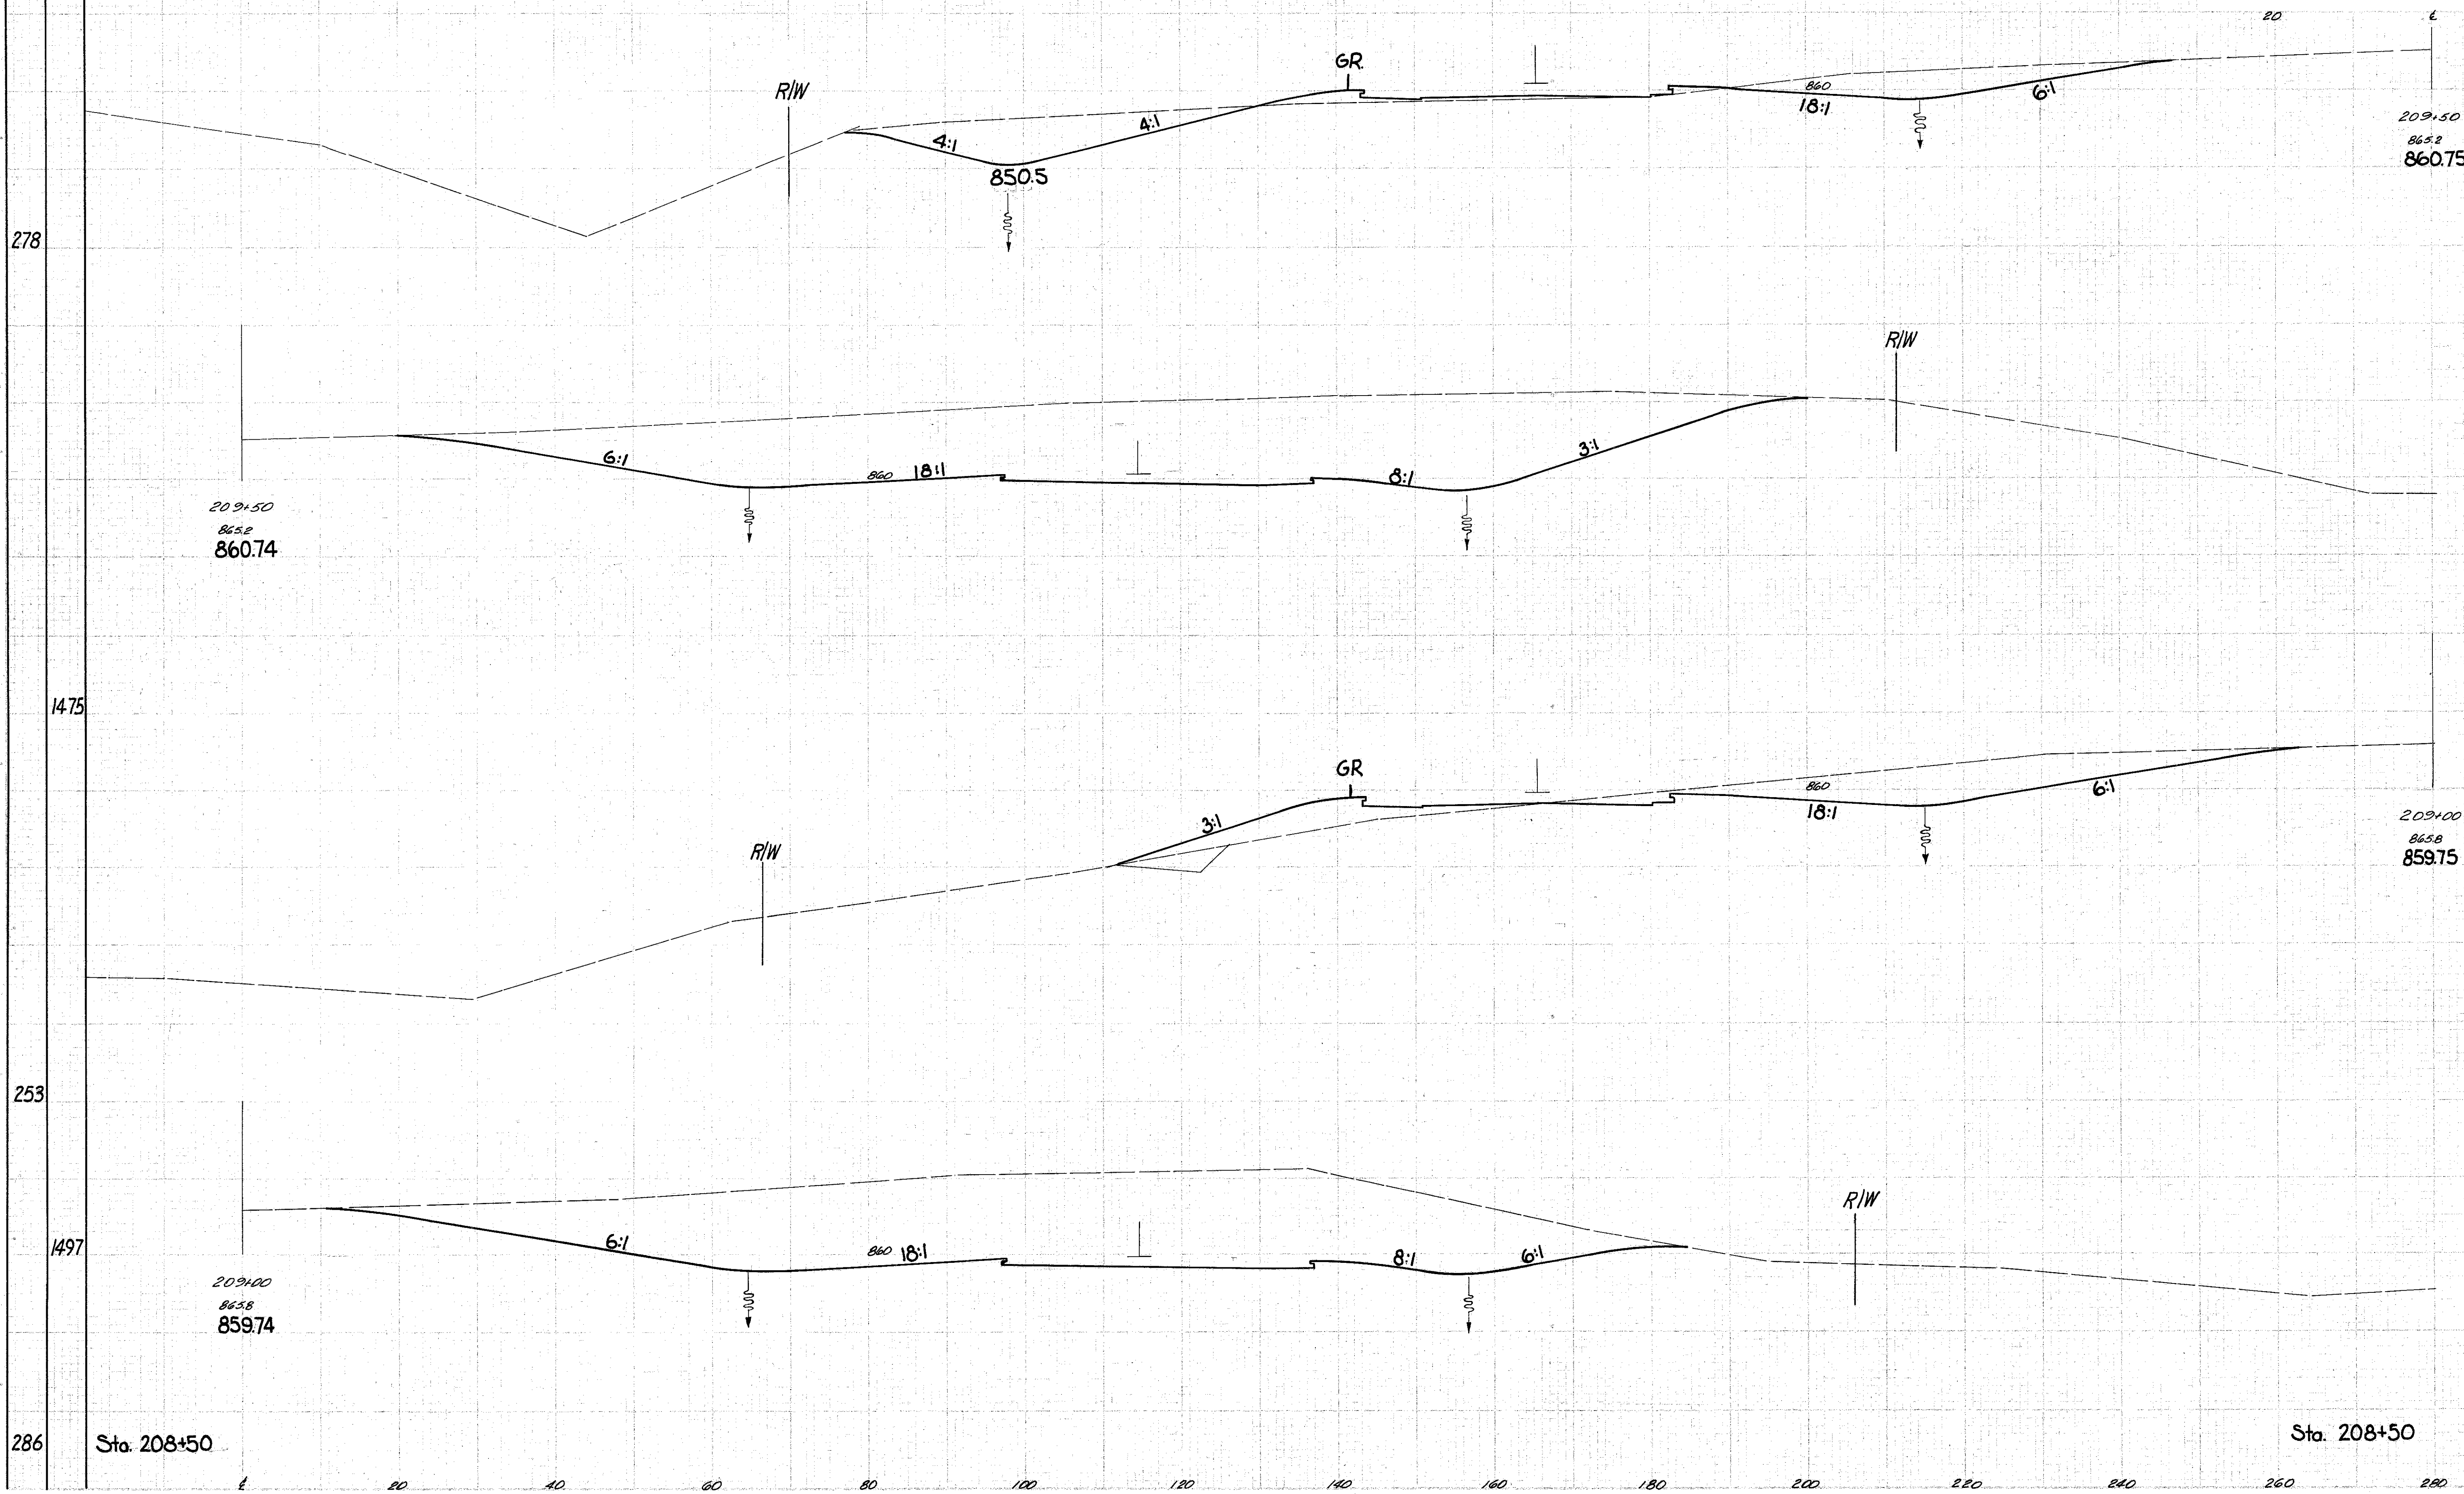

END AREA		CU. YDS	
Cut	Fill	Cut	Fill
		1941	29
		3392	119
		1722	100
		2921	713
		1433	670

Sta. 208+50

Sta. 208+50

Sta. 209+00 to 209+50