


SEEDING
END STA
209+50

NO. OF EXCHANGES	TYPE	PROBABLE	54 306
2	CHD		

LAKE COUNTY
LAK-1-10.38

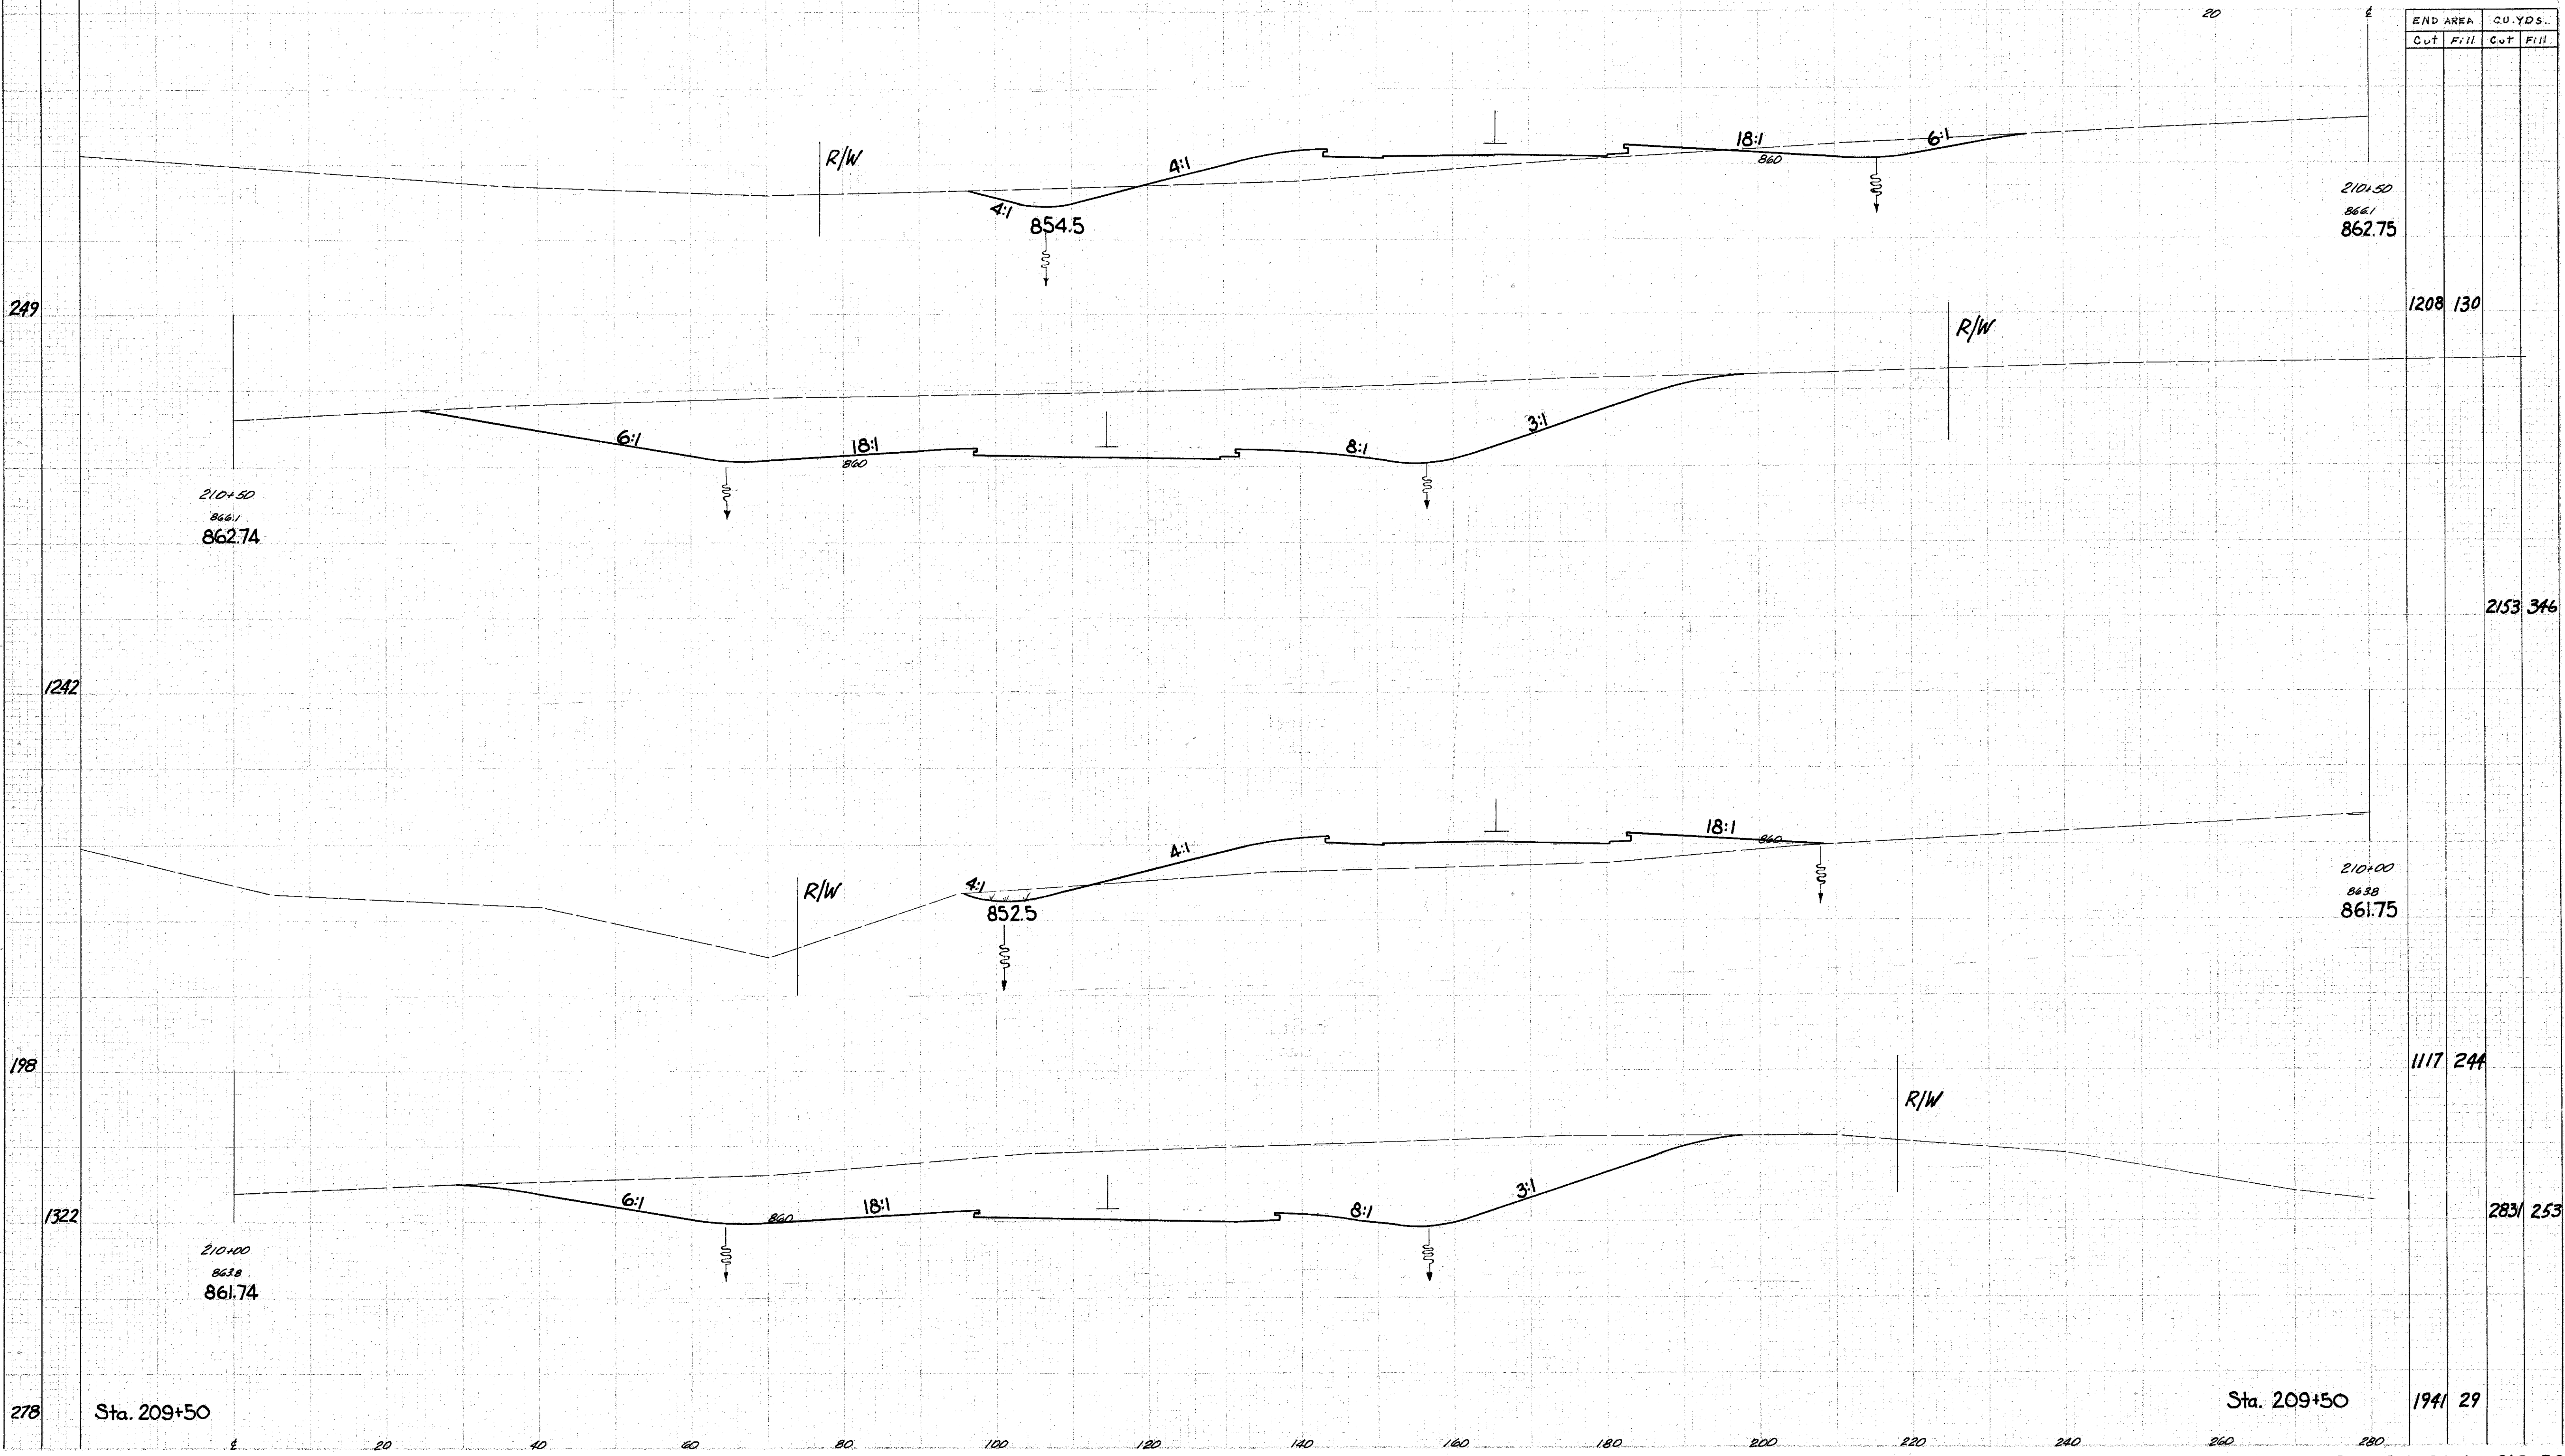

Sta. 209+50

Sta. 209+50

1941 29

Sta. 210+00 to 210+50