


SEEDING
END WIDTH 125

LAKE COUNTY
LAK-1-10.38

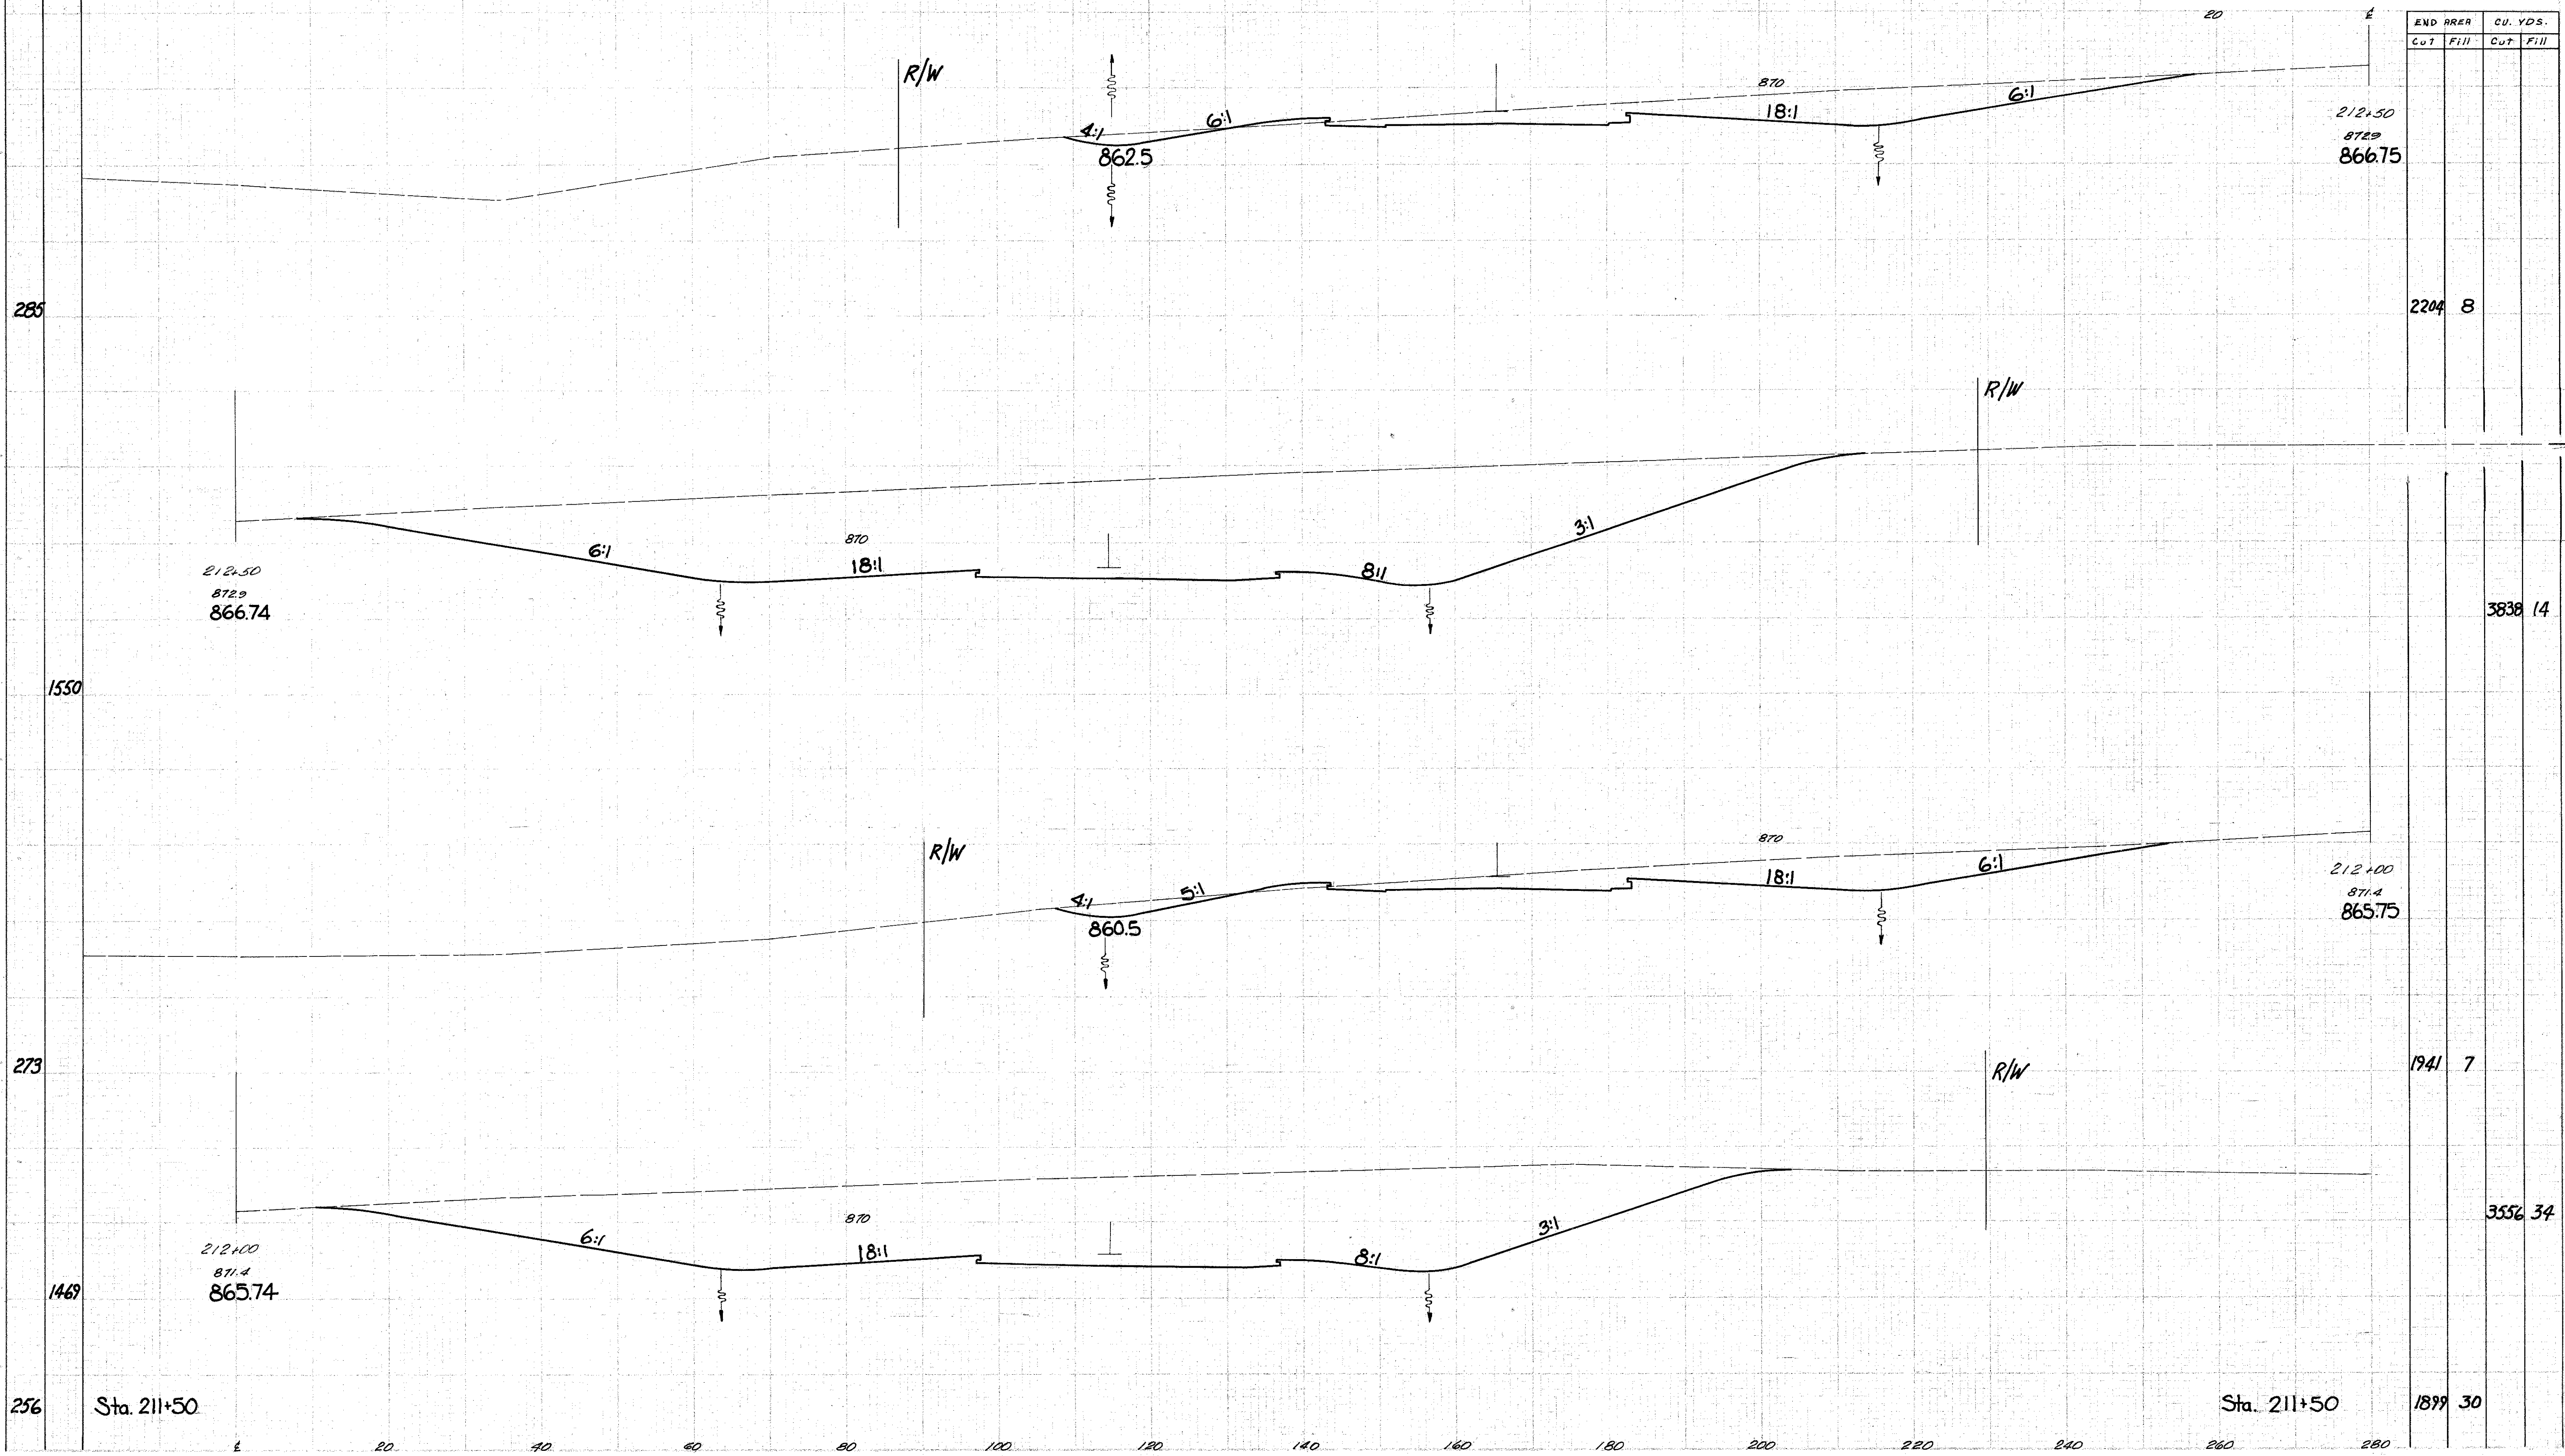

Sta. 211+50

Sta. 211+50

1899 30

Sta. 212+00 to 212+50