


SEEDING  
 END WIDTH 70%  
 253  
 1483  
 281  
 1572  
 285

280 260 240 220 200 180 160 140 120 100 80 60 40

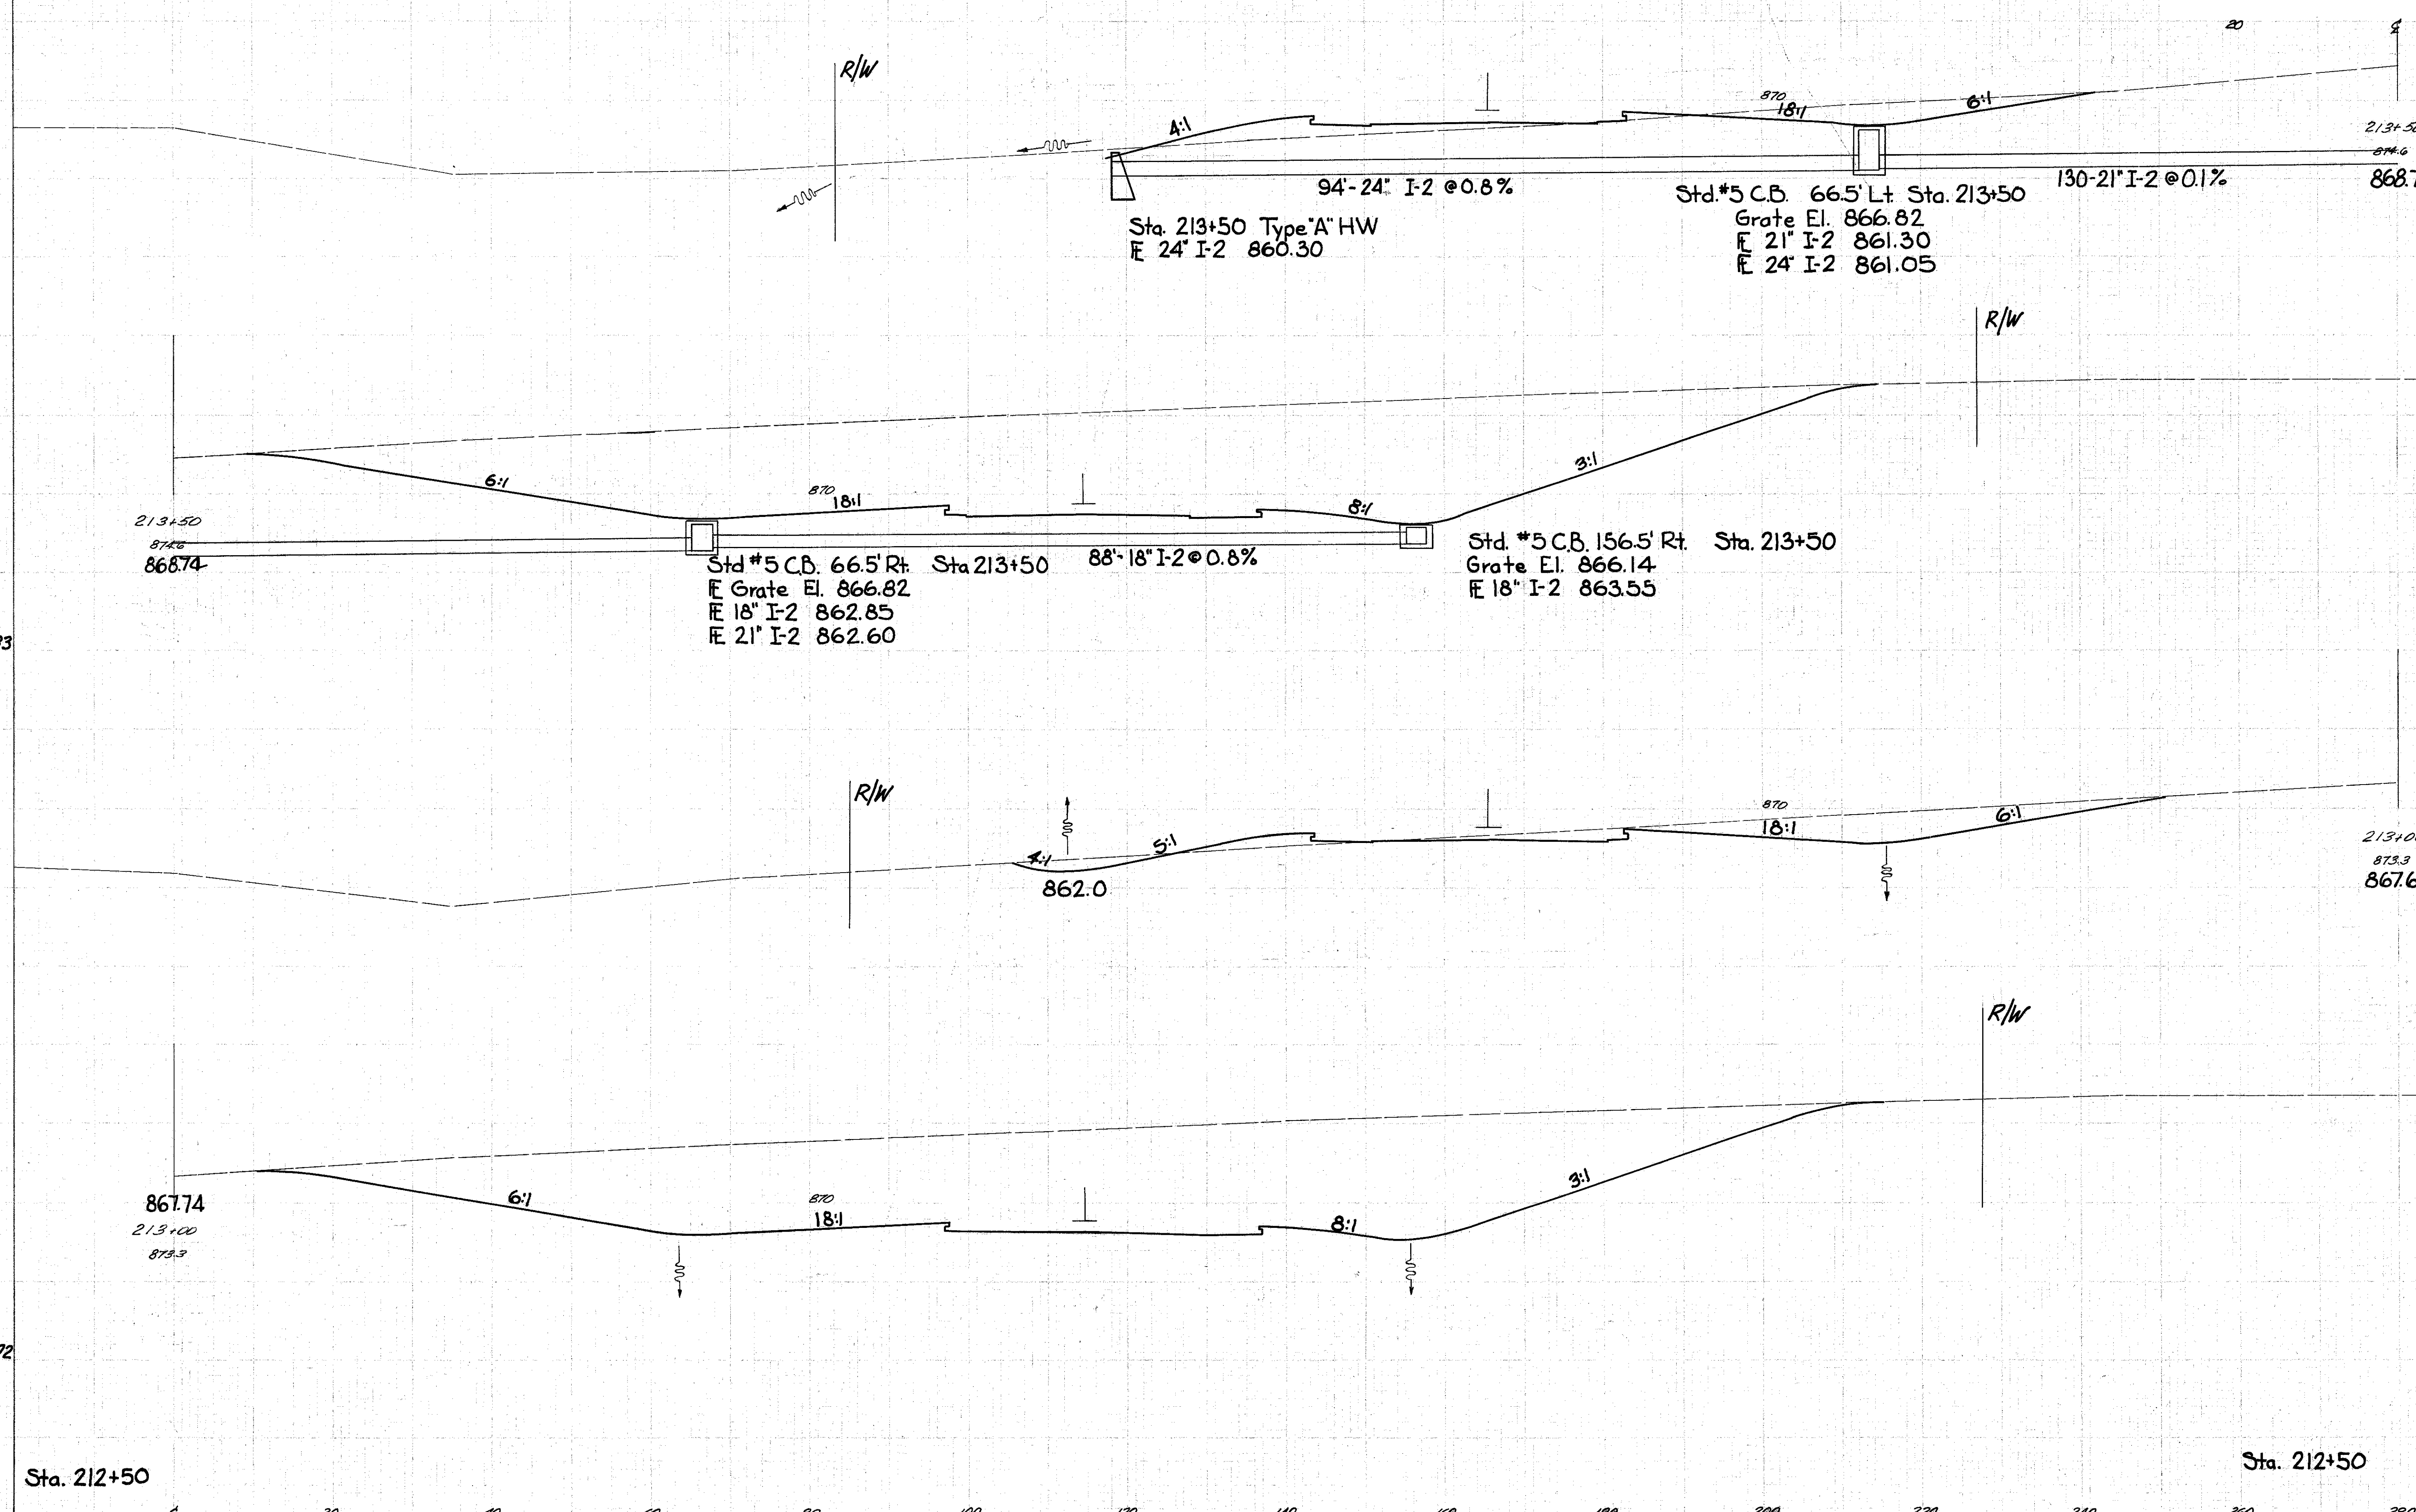

END AREA		CU. YDS.	
Cut	Fill	Cut	Fill
2080	50		
		3877	65
		2107	20
		3992	26
2204	8		

Sta. 212+50

Sta. 212+50

Sta. 213+00 to 213+50