


SEEDING  
END WIDTH  
Sq. YDS.

2 080

58  
306

LAKE COUNTY  
LAK-1-10.38

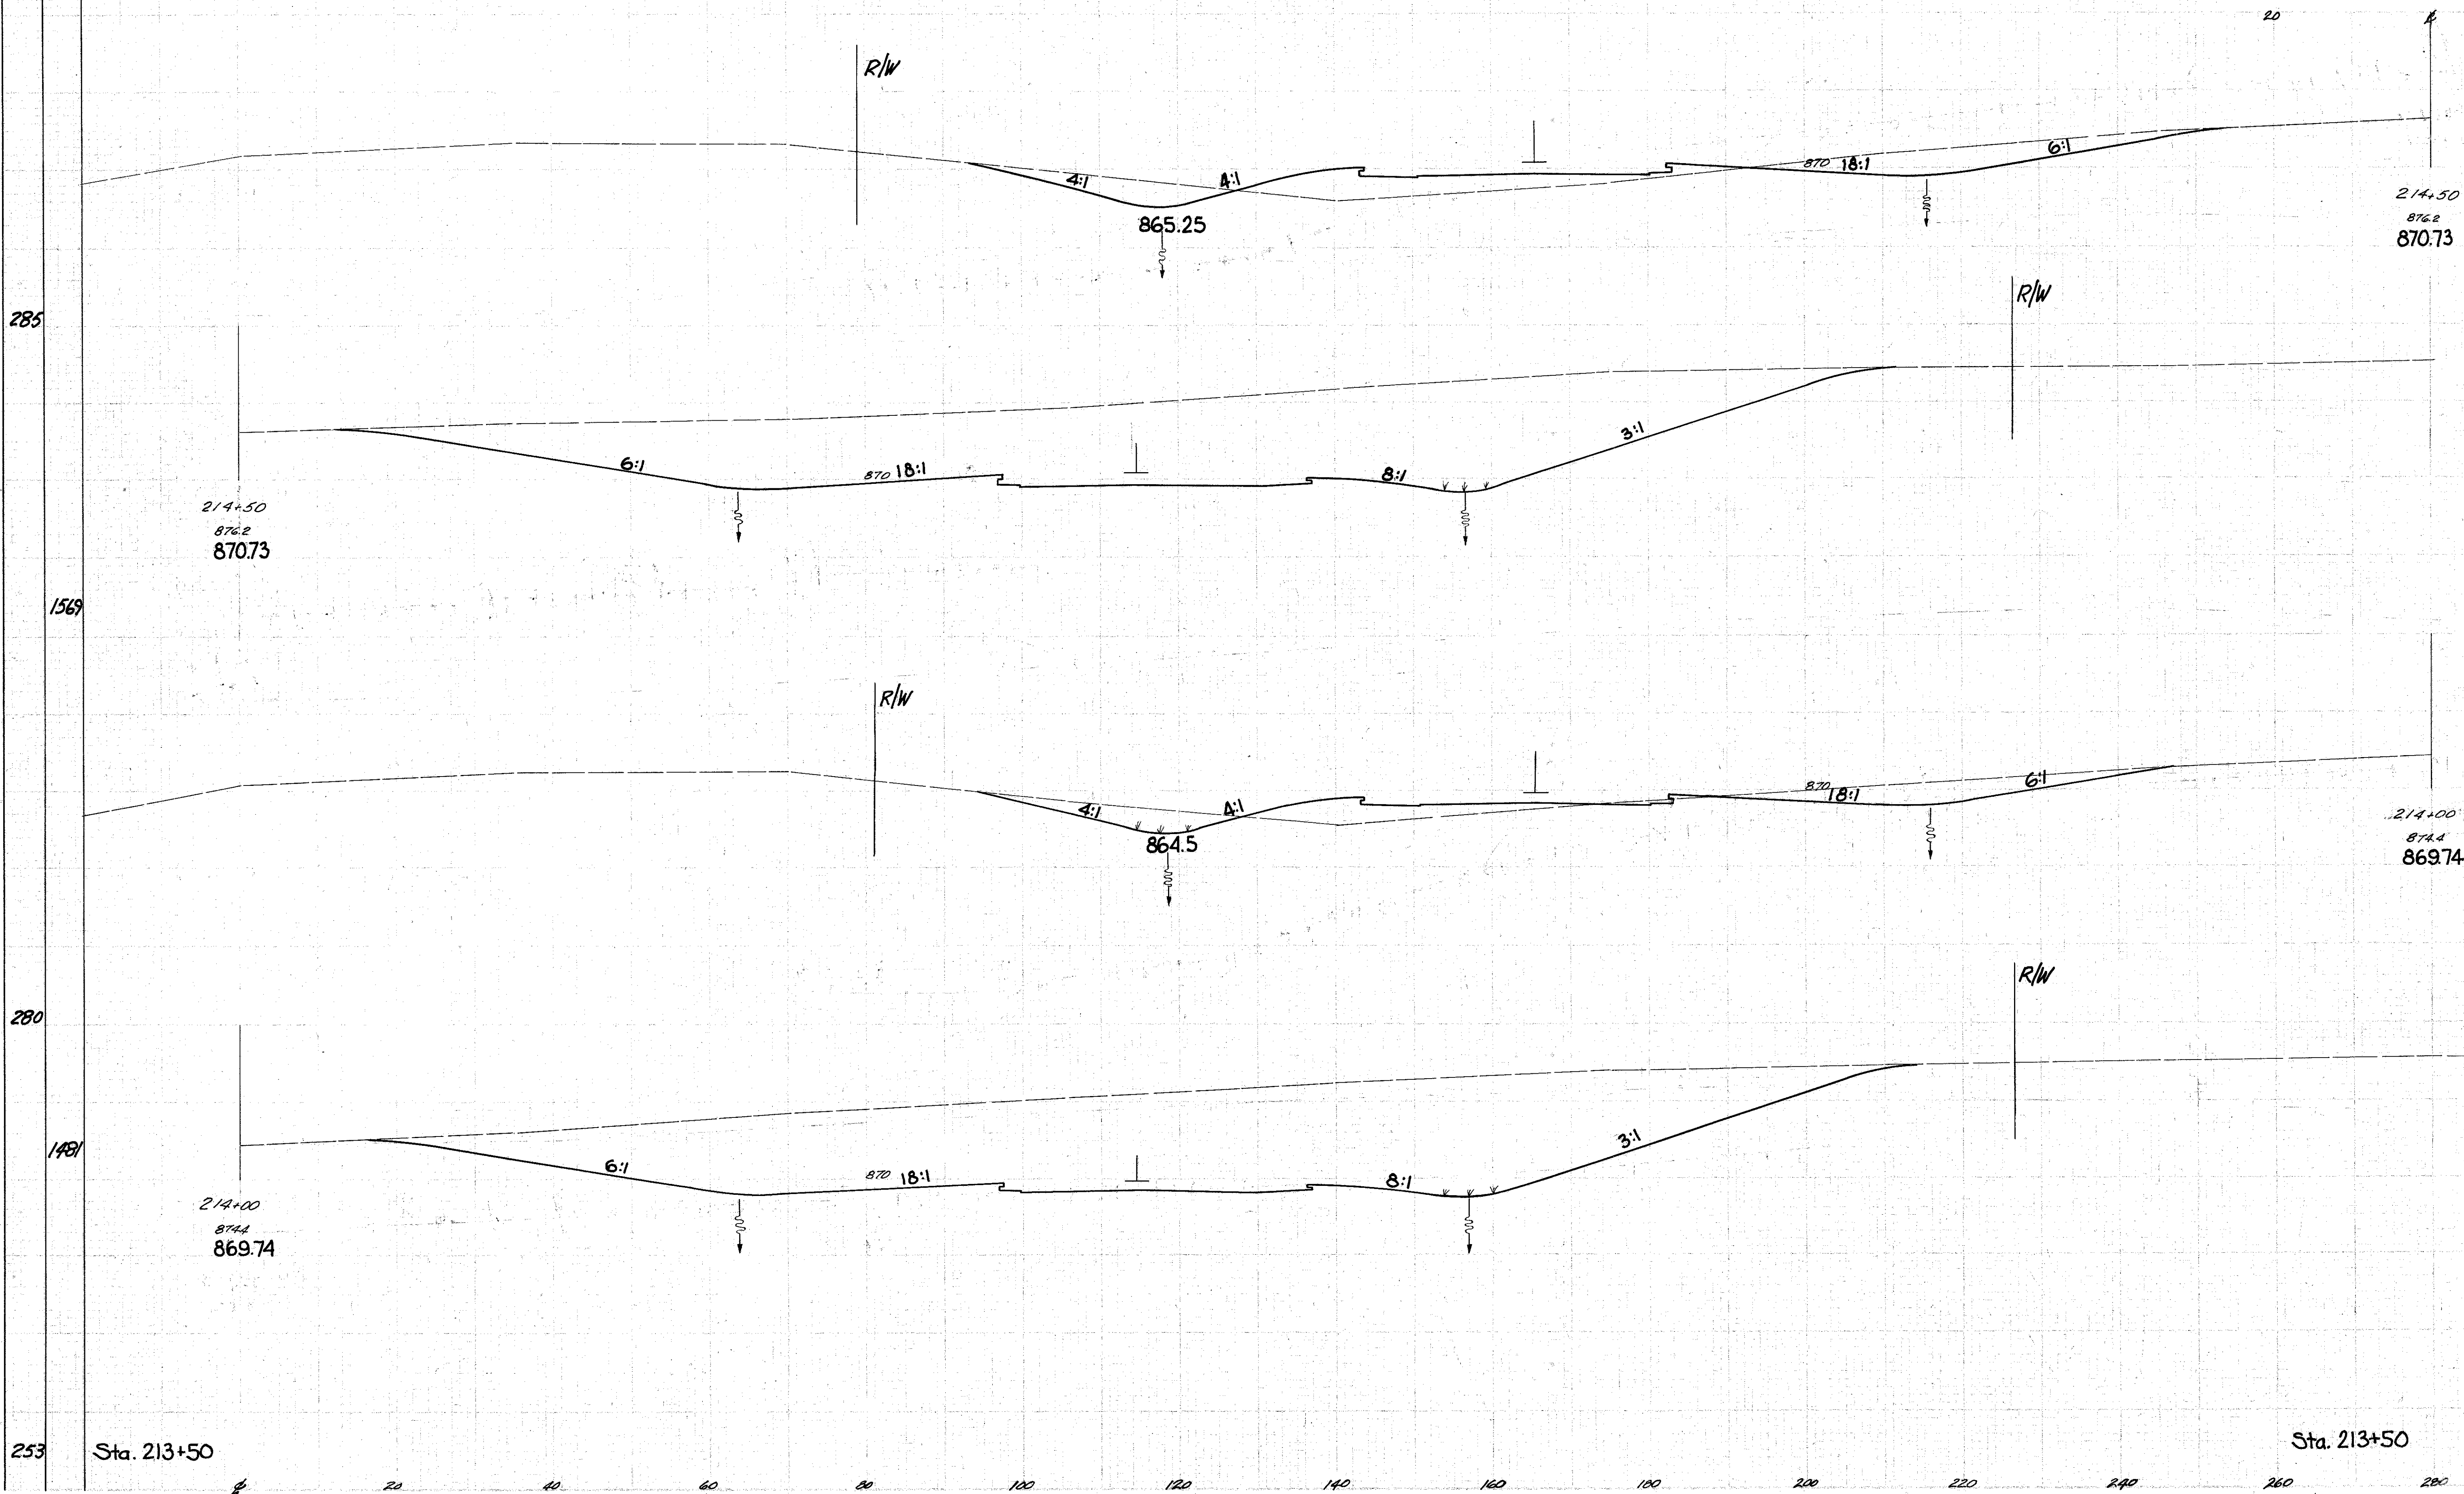

END AREA		CU. YDS.	
Cut	Fill	Cut	Fill
1788	122		
3527	190		
2021	83		
2080	50		

Sta. 213+50

Sta. 213+50

Sta. 214+00 to 214+50