


SEEDING
END SQ.
WIDTH YDS.

LAKE COUNTY
LAK-1-10.38

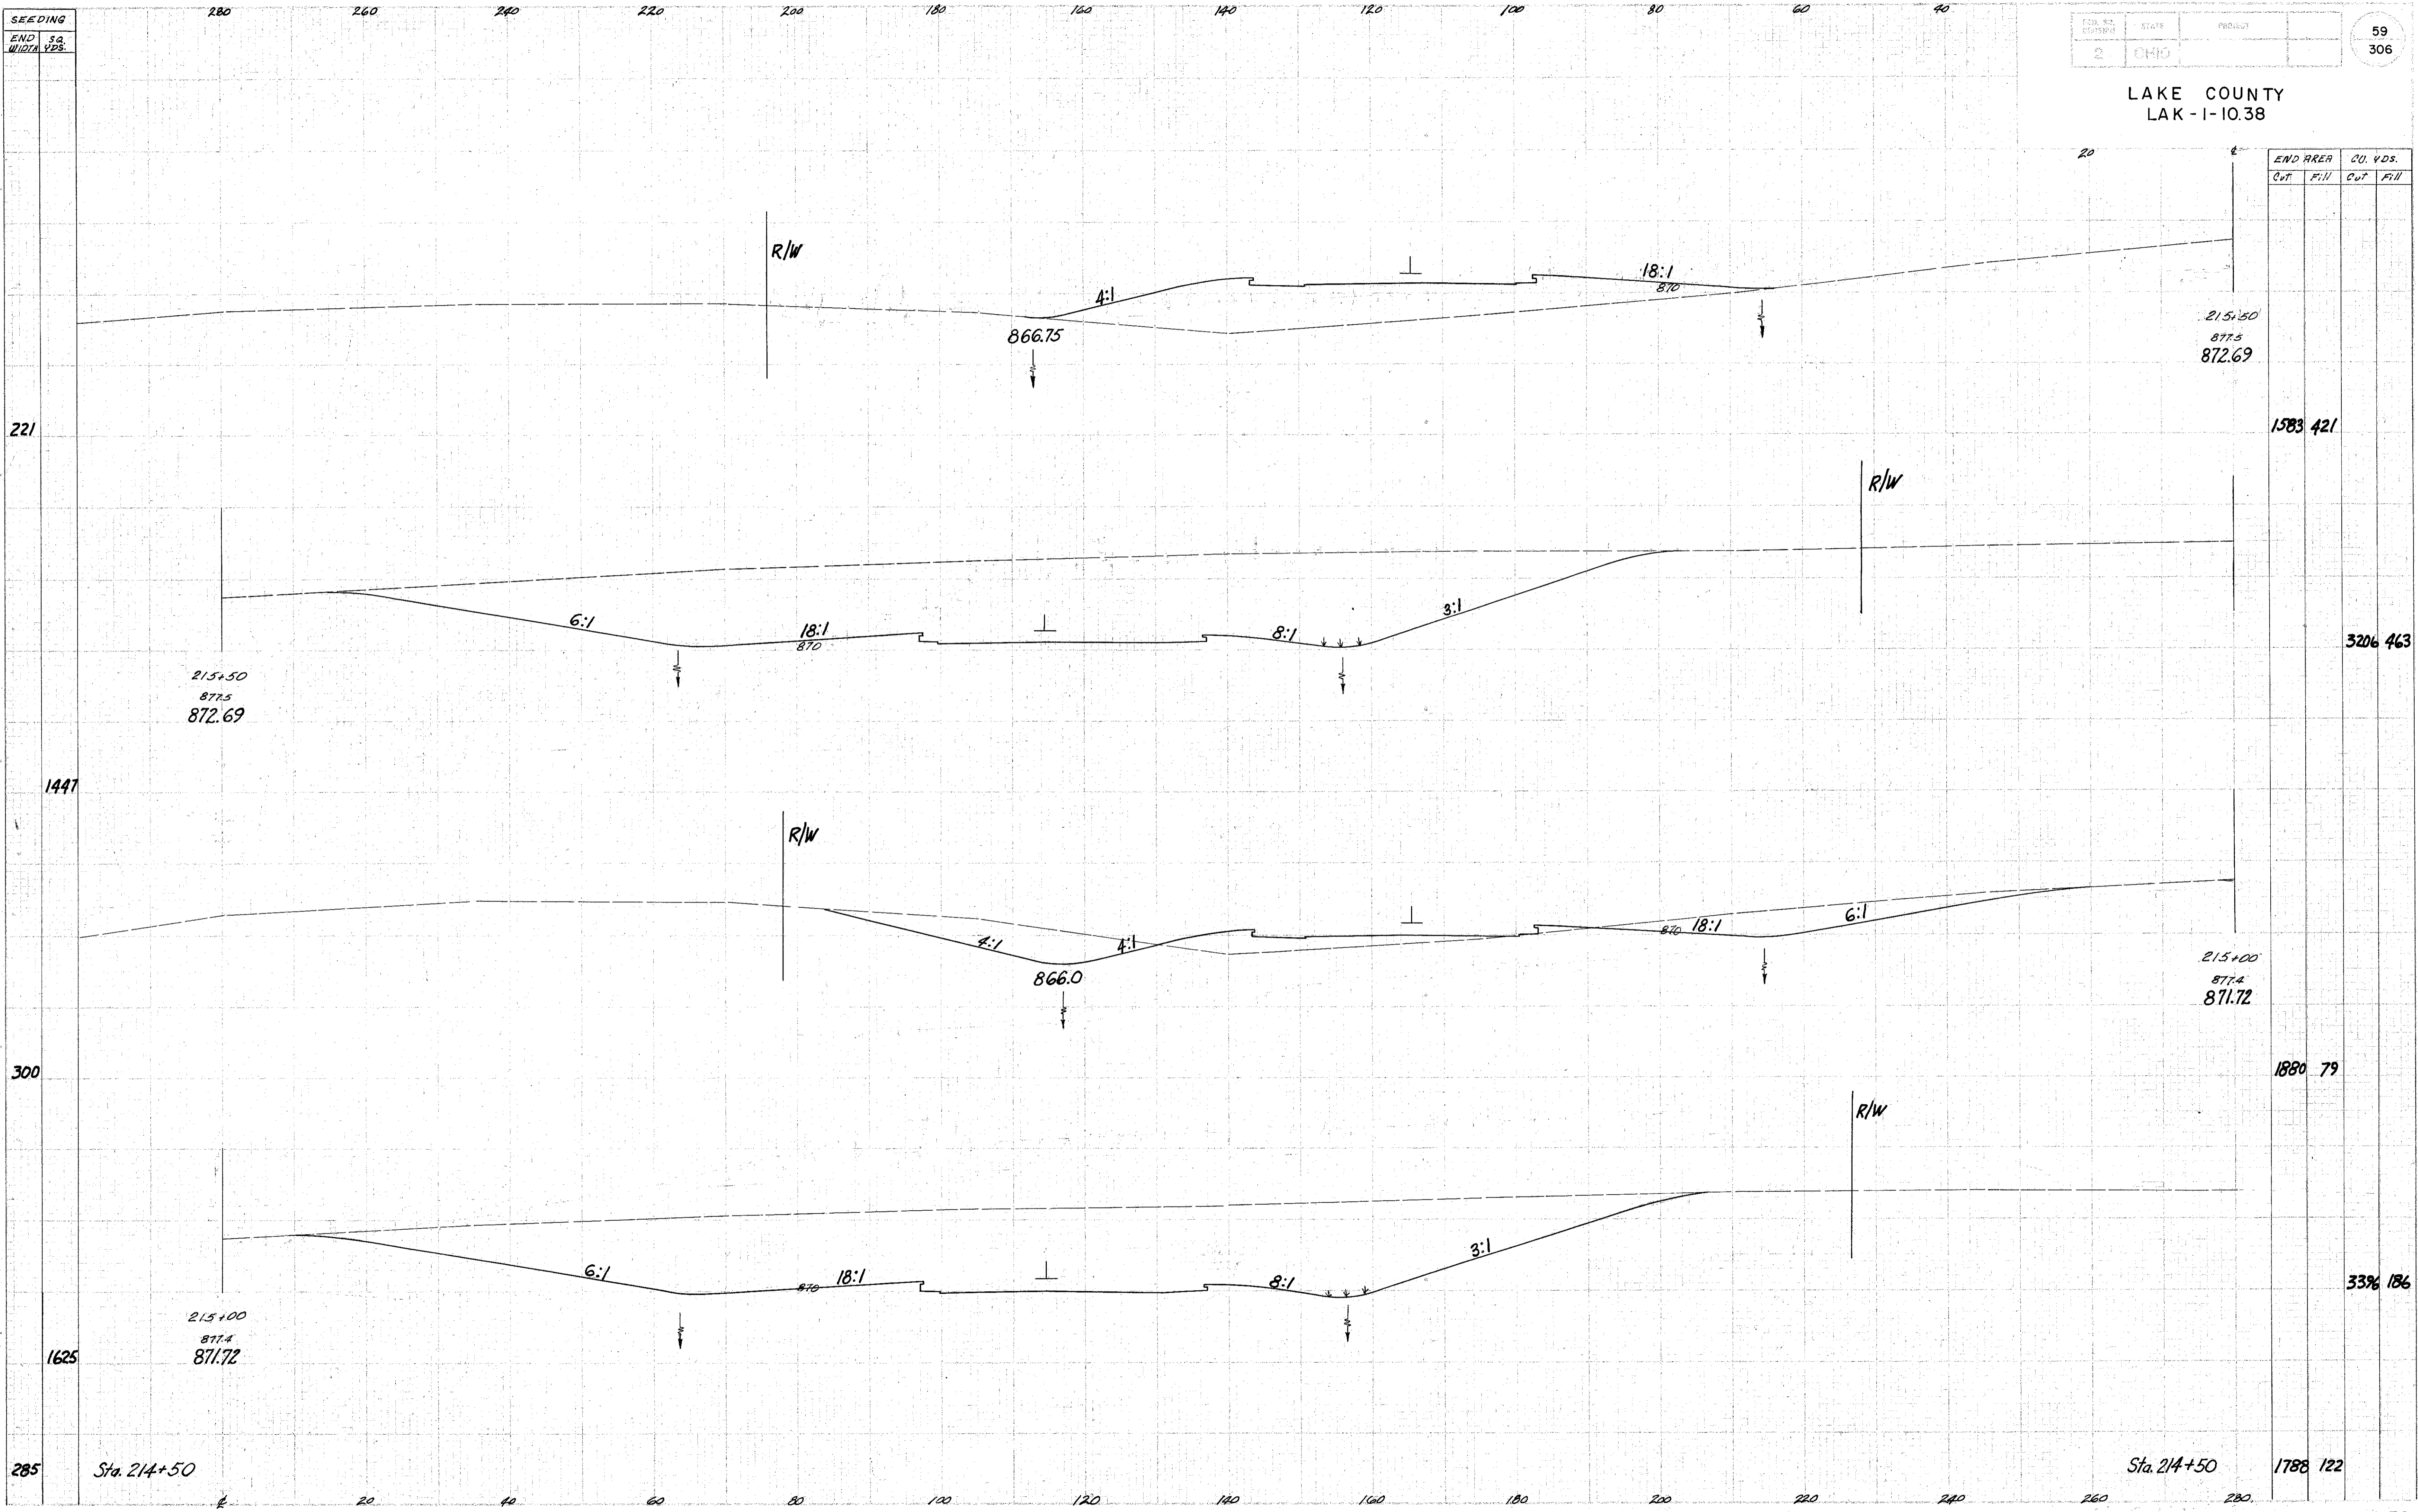

END AREA		CU. YDS.	
Cut	Fill	Cut	Fill

1583	421		
3206	463		
1880	79		
33%	186		
1788	122		