


SEEDING
END WIDTH YDS.

LAKE COUNTY
LAK - I - 10.38

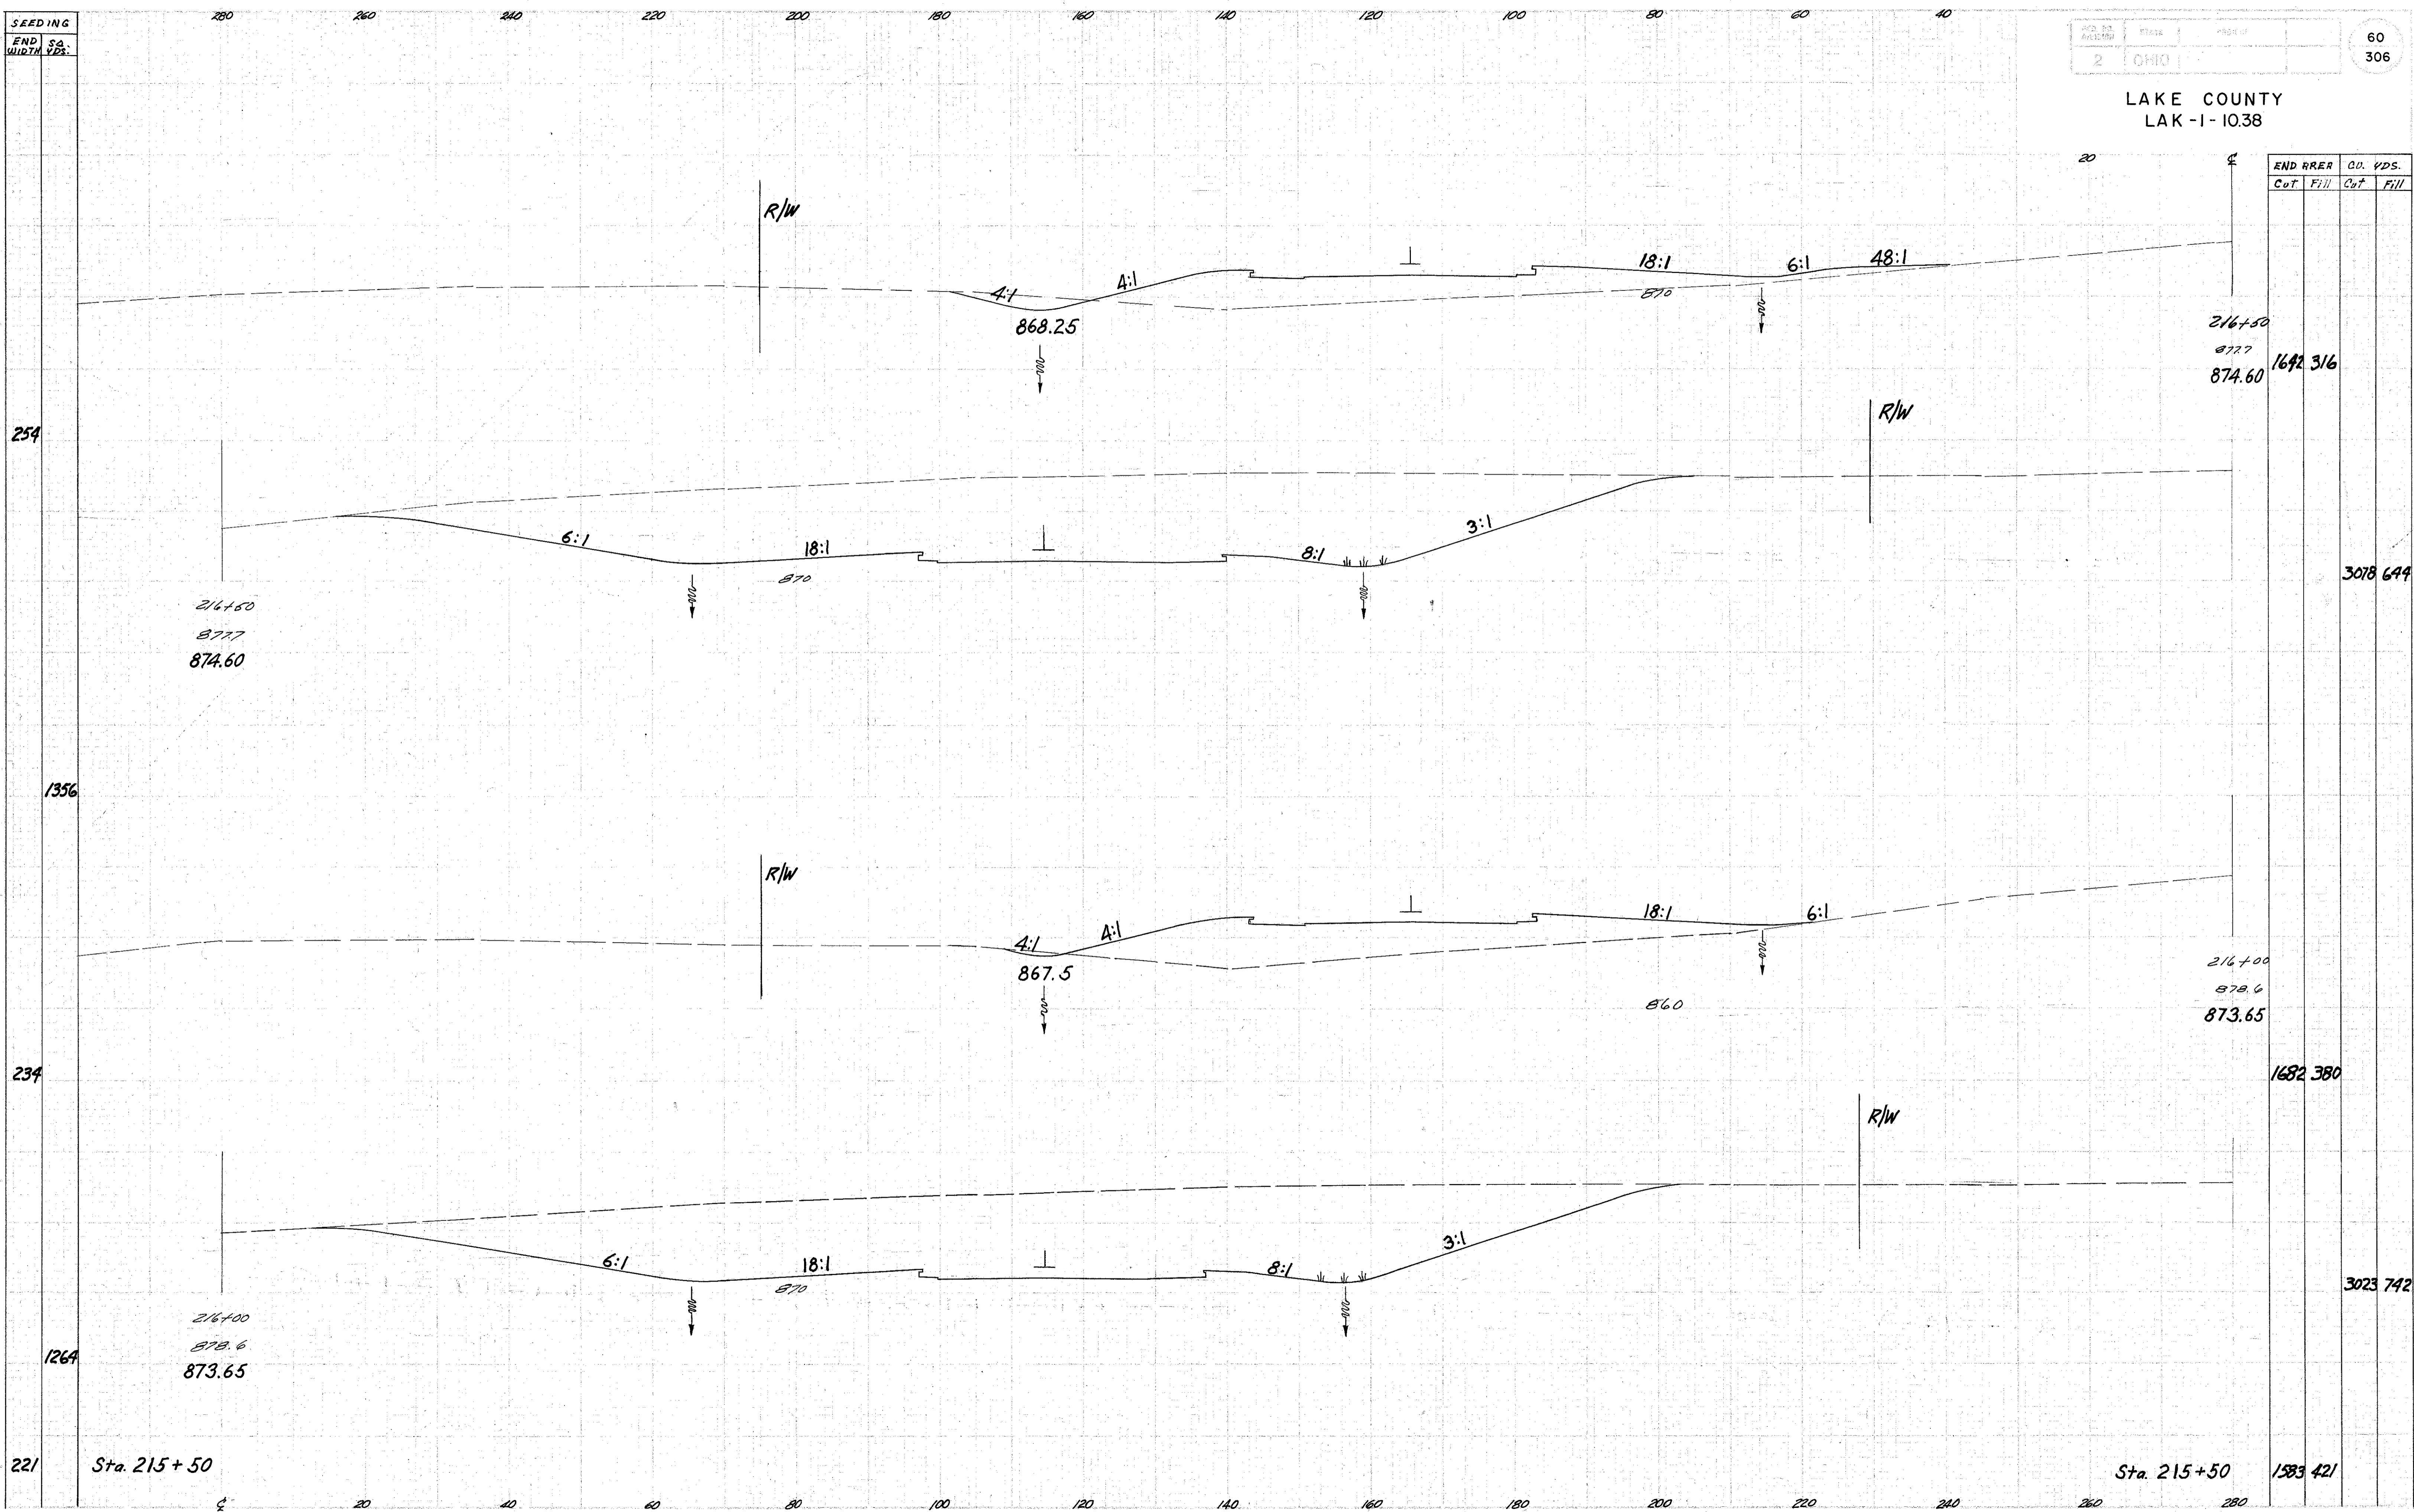

END RRER		CO. YDS.	
CoT	Fill	CoT	Fill

216+50
877.7
874.60
1642 316

3018 644

216+00
878.6
873.65
1682 380

1682 380

3023 742

1583 421