


SEEDING
END
WIDTH

DATE	STATE	PROJECT
2	OHIO	

63
306

LAKE COUNTY
LAK-I-10.38

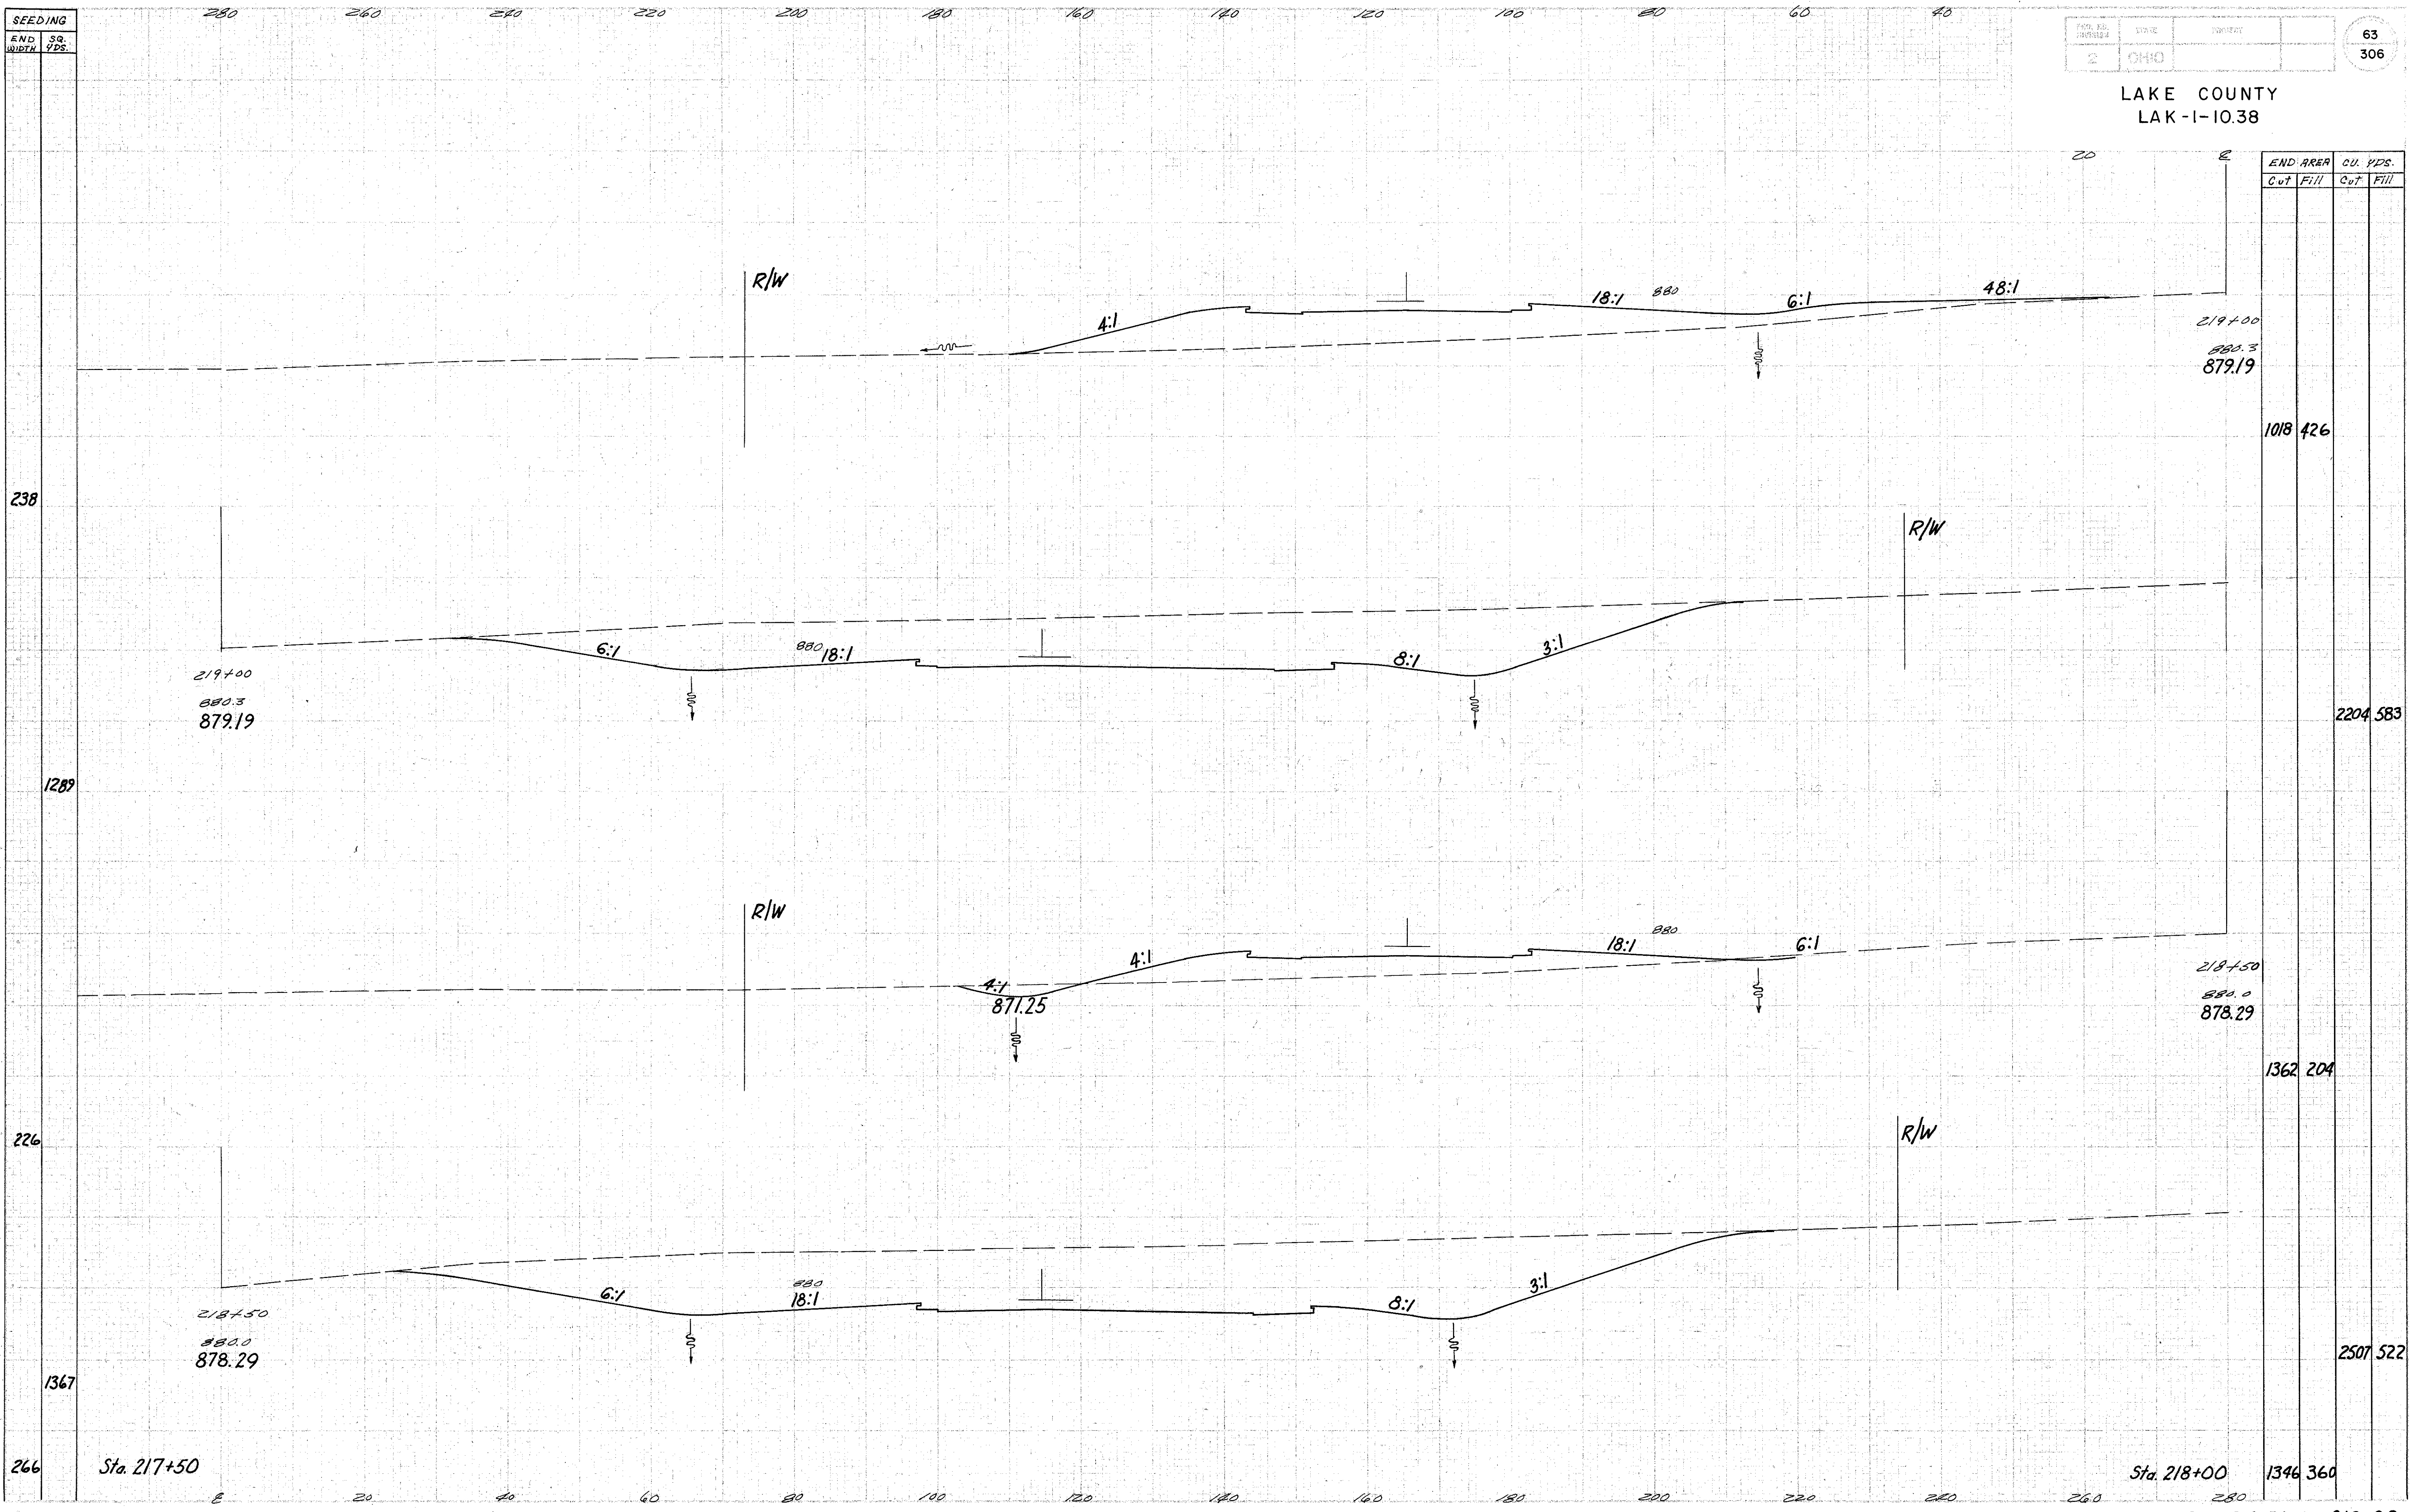

Sta. 218+50 to 219+00