


SEEDING  
END SQ.  
WIDTH YDS.

LAKE COUNTY  
LAK-1-10.38

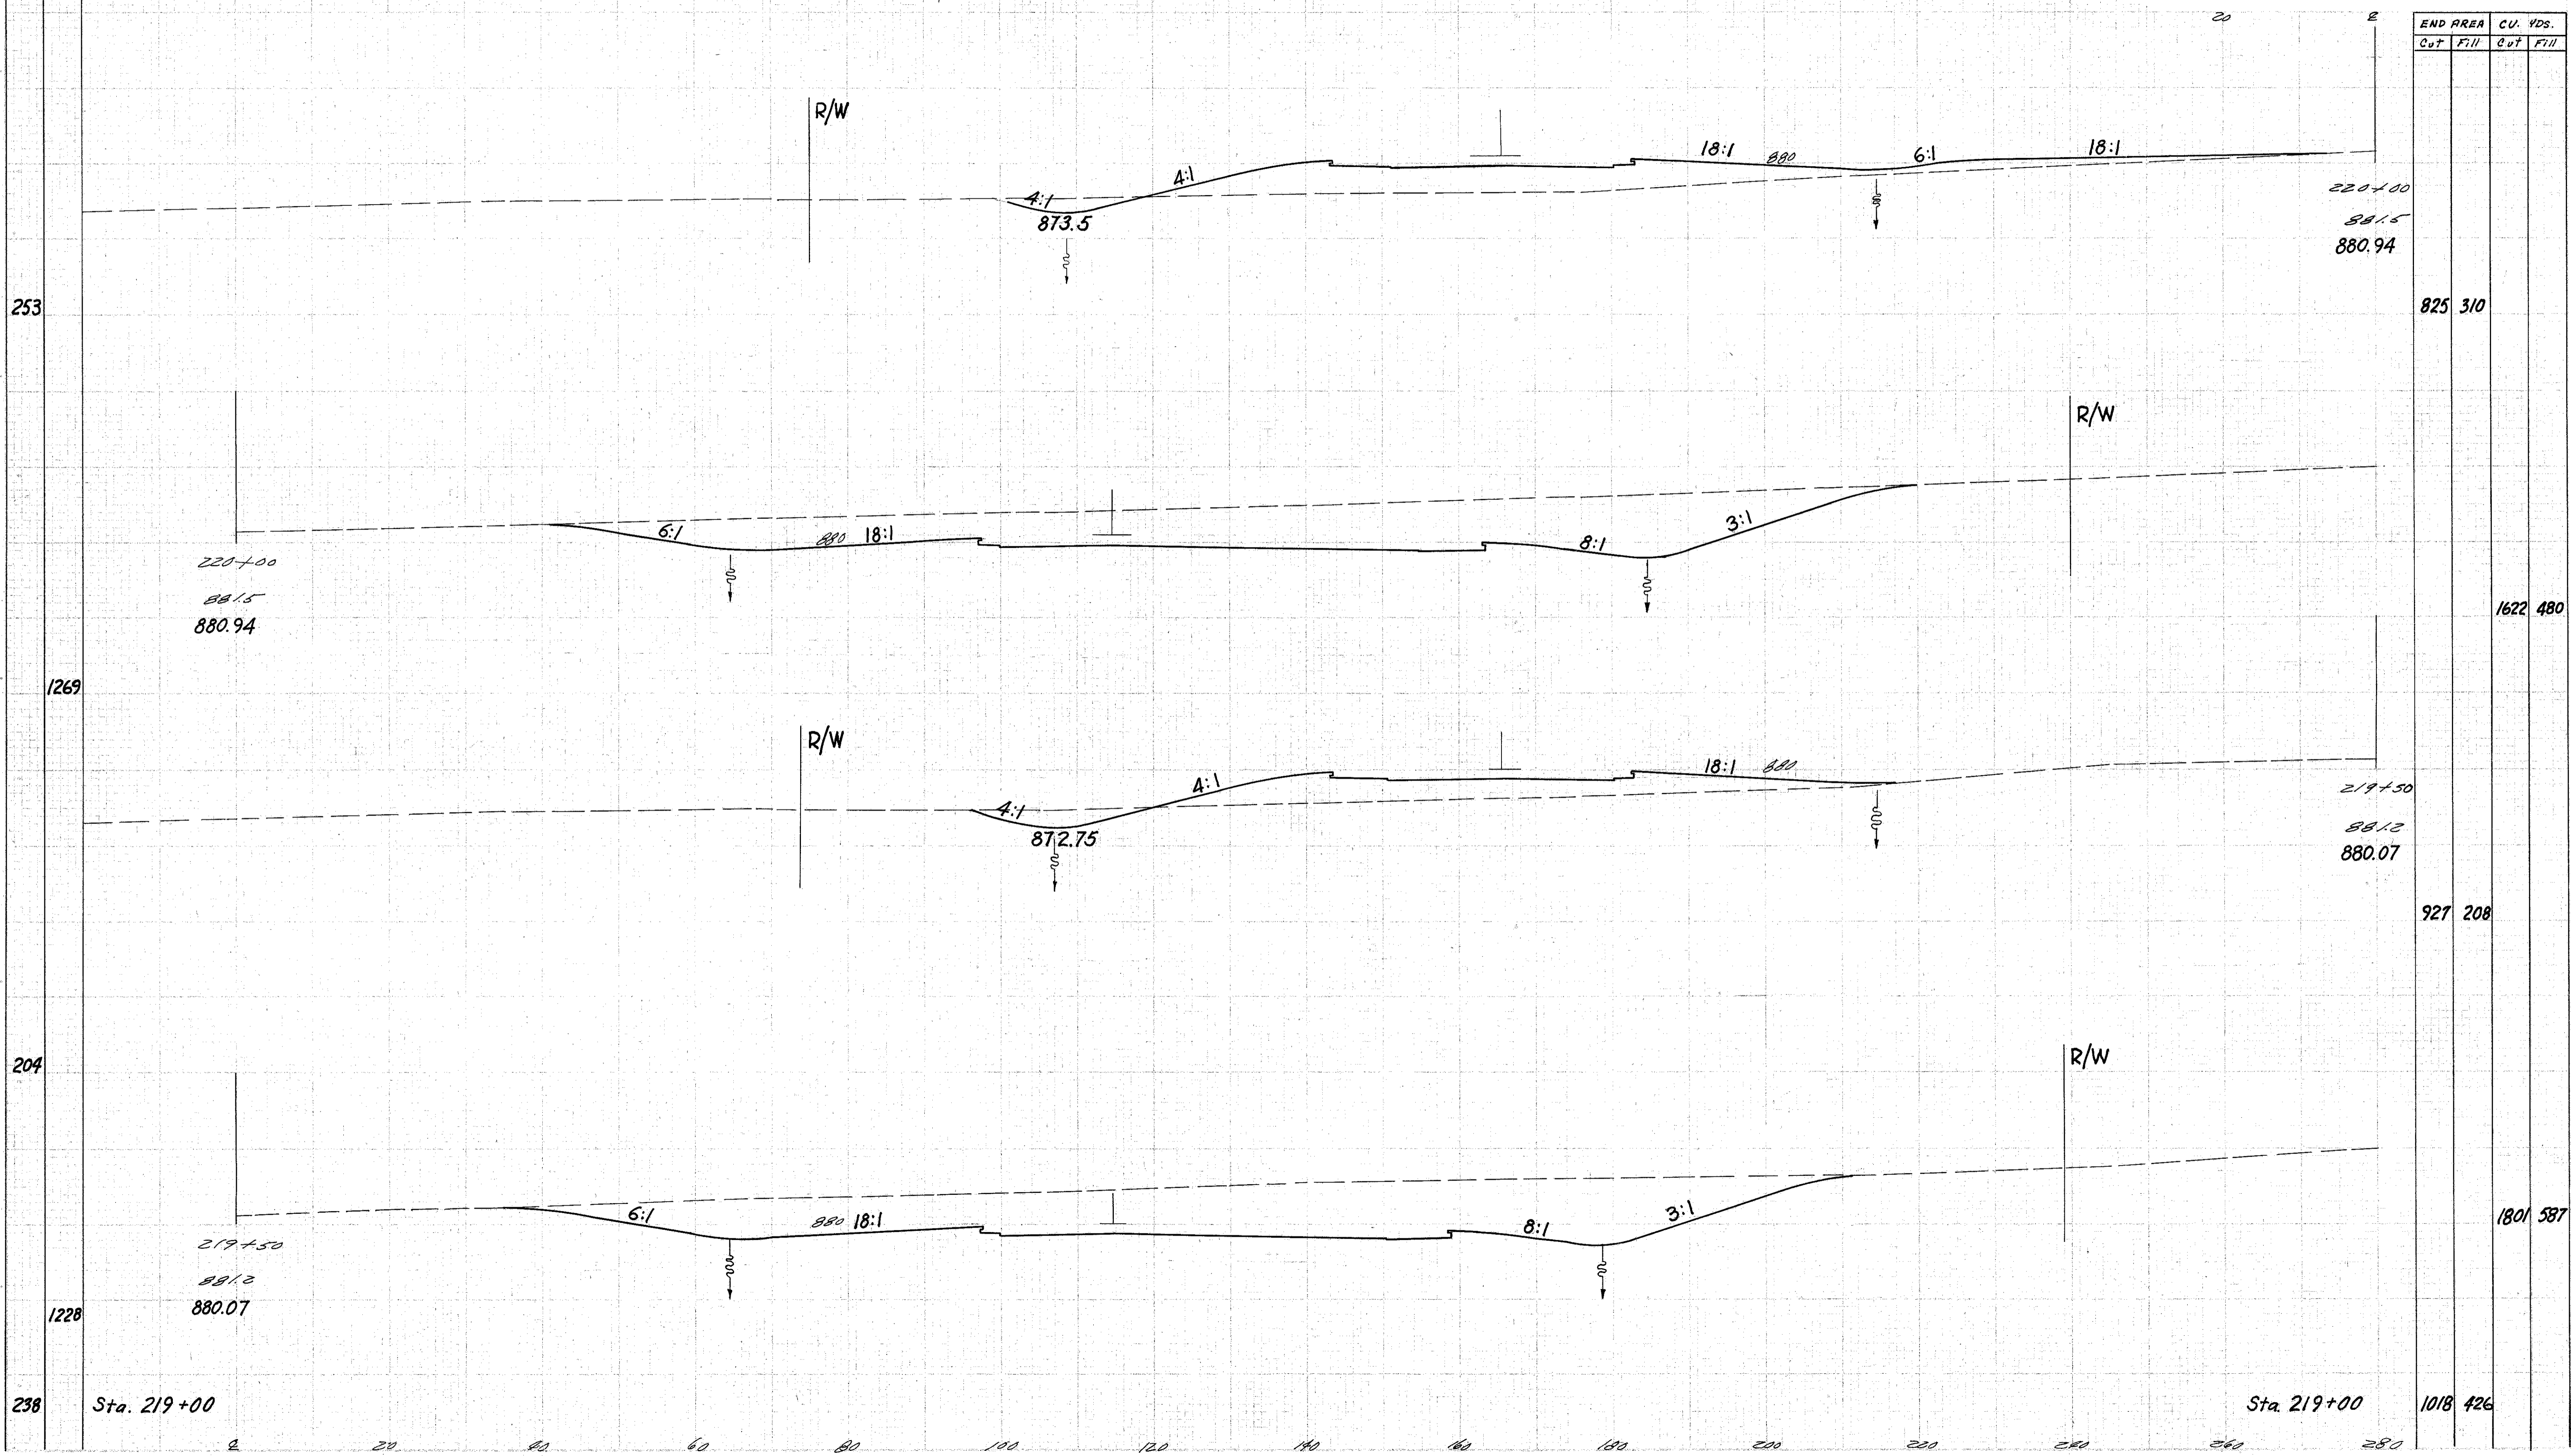

END AREA		CU. YDS.	
Cut	Fill	Cut	Fill

825	310	1622	480
927	208	1801	587
1018	426		

Sta. 219+00

Sta. 219+00

Sta. 219+50 to 220+00